

S.W. 1/4 OF
SECTION 15, T.6N., R.1W., S.L.B. & M.

107


TAXING UNIT 35

IN OGDEN CITY

PREPIT-11-107

SCALE 1" = 200'

ALSO SEE PAGE 107-1

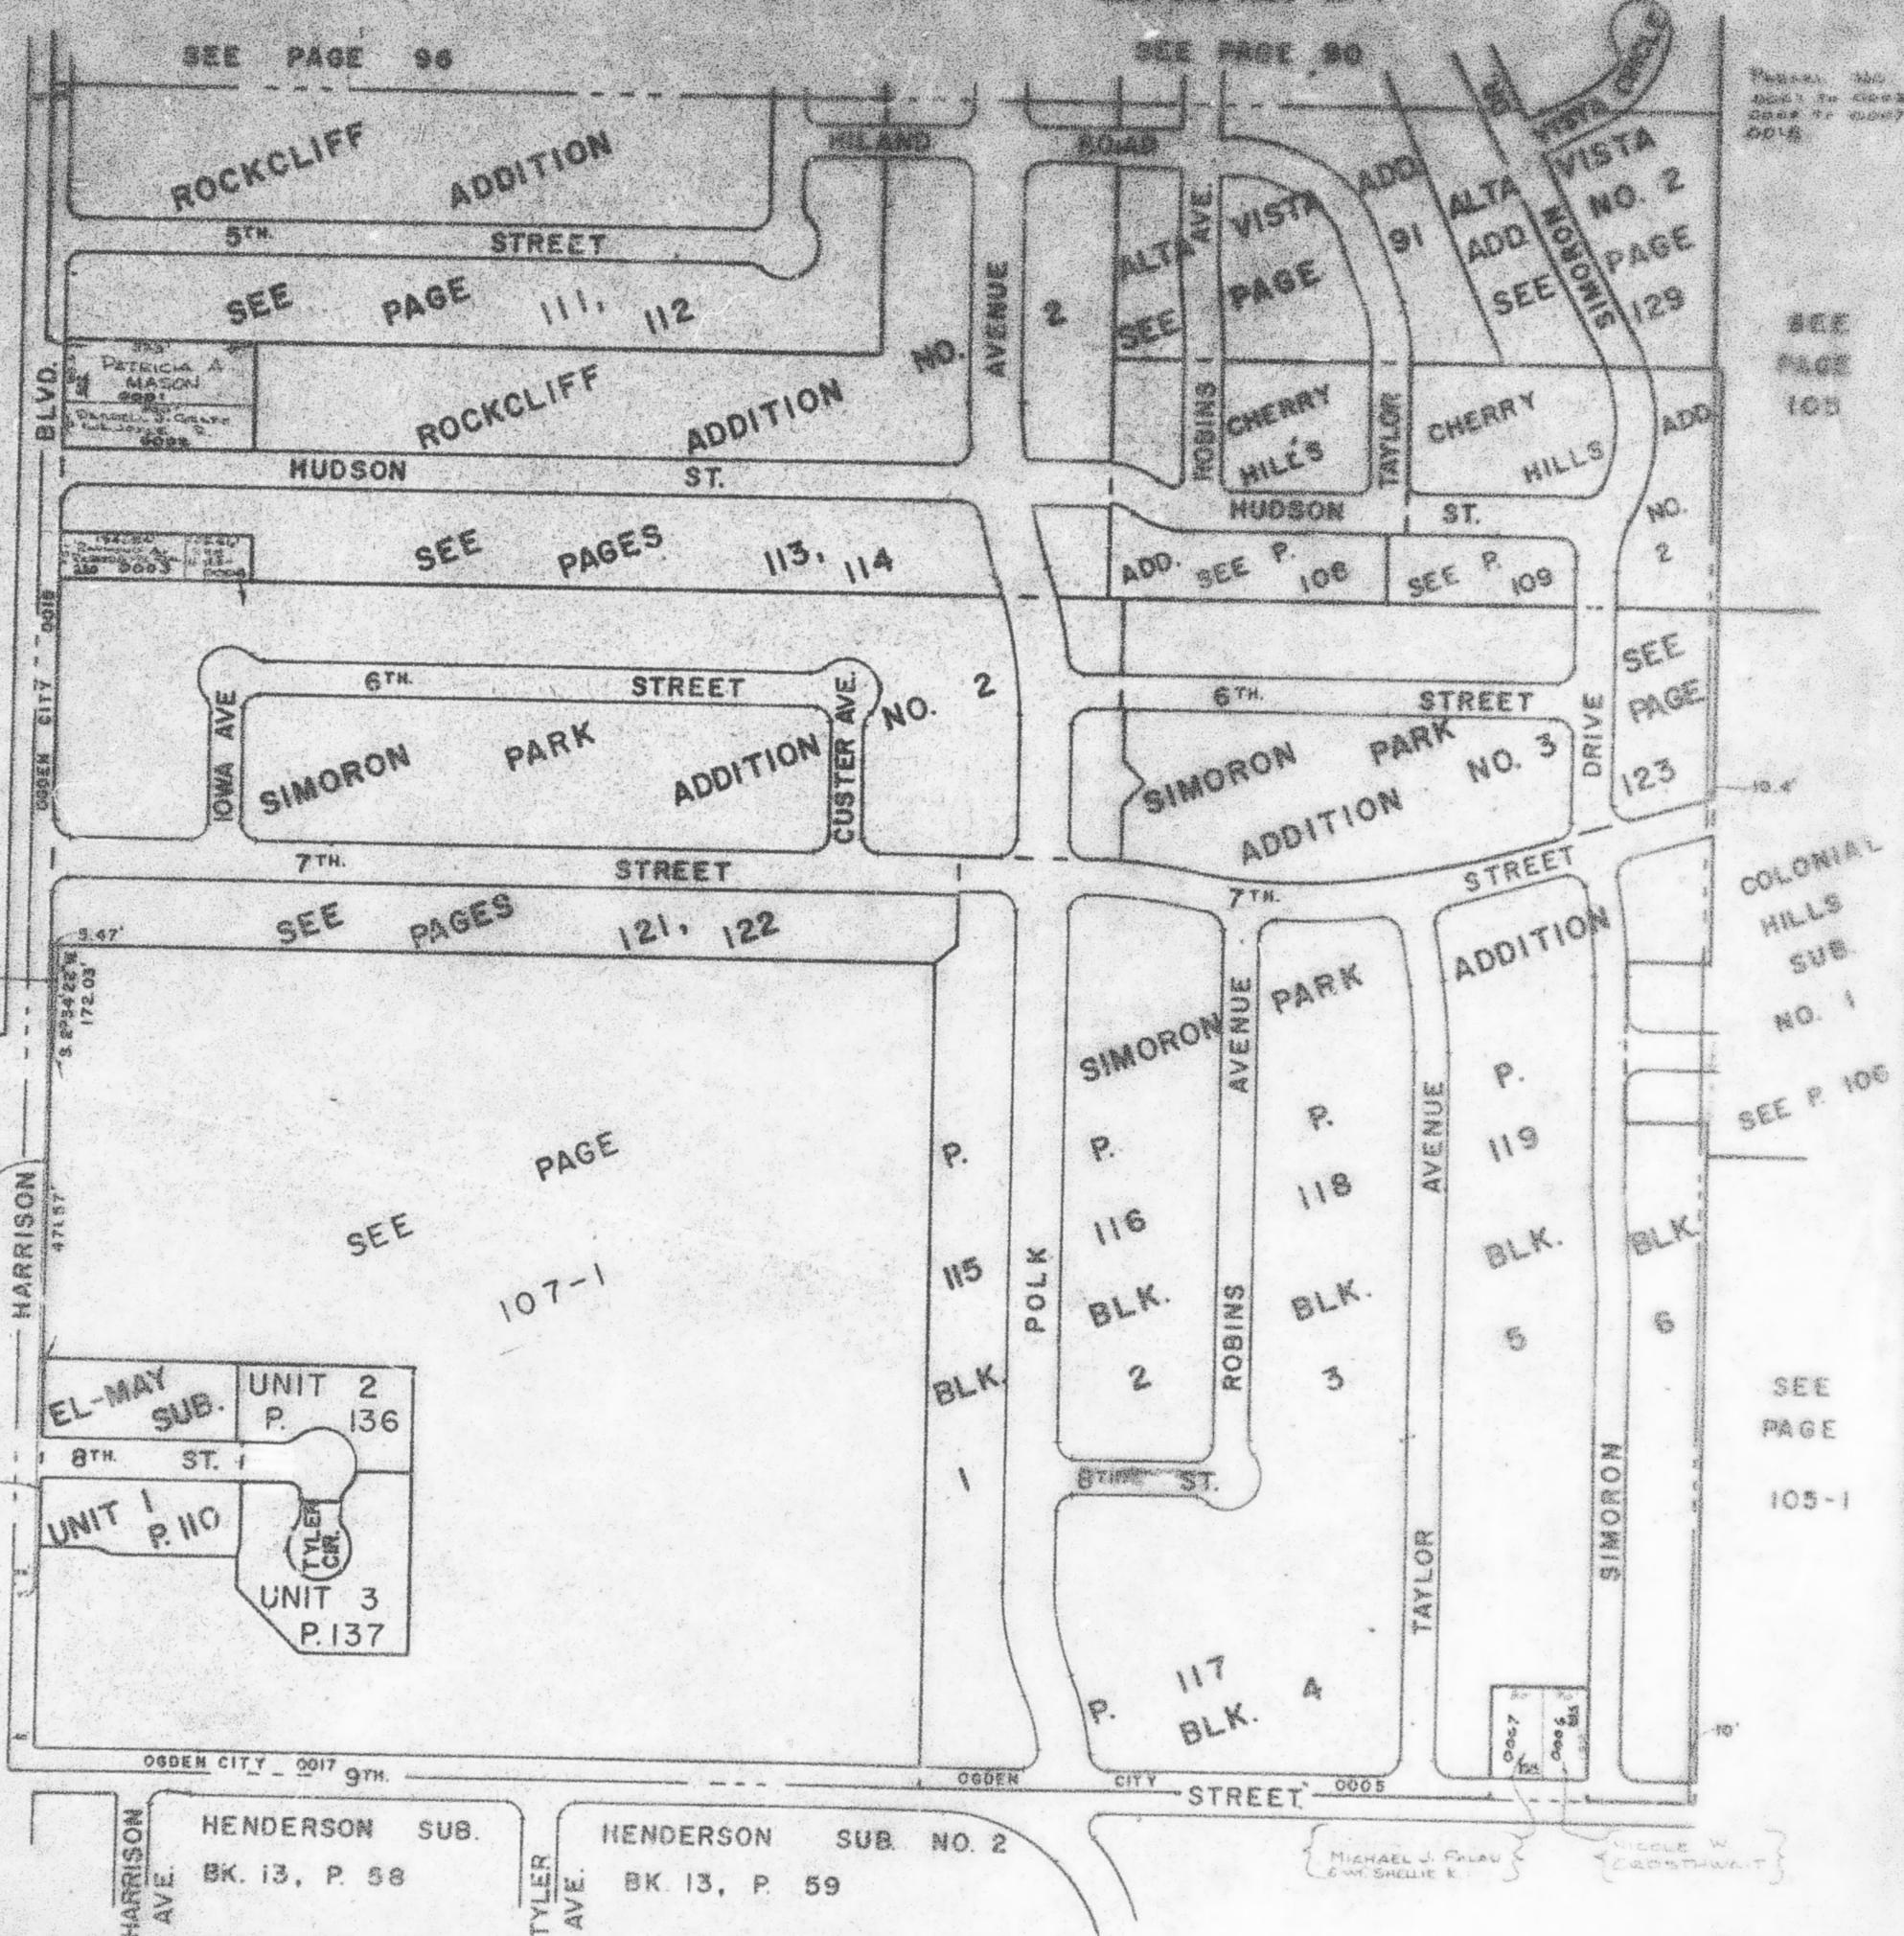

Patricia A. Mason
Daniel J. Crane
0015

SEE PAGE 105

SEE PAGE 123

SEE P. 106
SEE P. 106

SEE PAGE 105-1

SEE BK. 12 P. 31

STATE ROAD COMM 0012

OGDEN CITY 0011 7' X 843.5'

OGDEN CITY 0018

HENDERSON SUB. BK. 13, P. 58

HENDERSON SUB. NO. 2 BK. 13, P. 59

MICHAEL J. CALAN
CIVIL ENGINEER
CIVIL ENGINEER