


PART OF S.W. 1/4 OF
SECTION 15, T.6N., R.1W., S.L.B. & M.

107-1

TAXING UNIT: 25

IN OGDEN CITY
SCALE 1" = 100'

SIMORON PARK ADDITION NO. 2
SEE PAGE 121

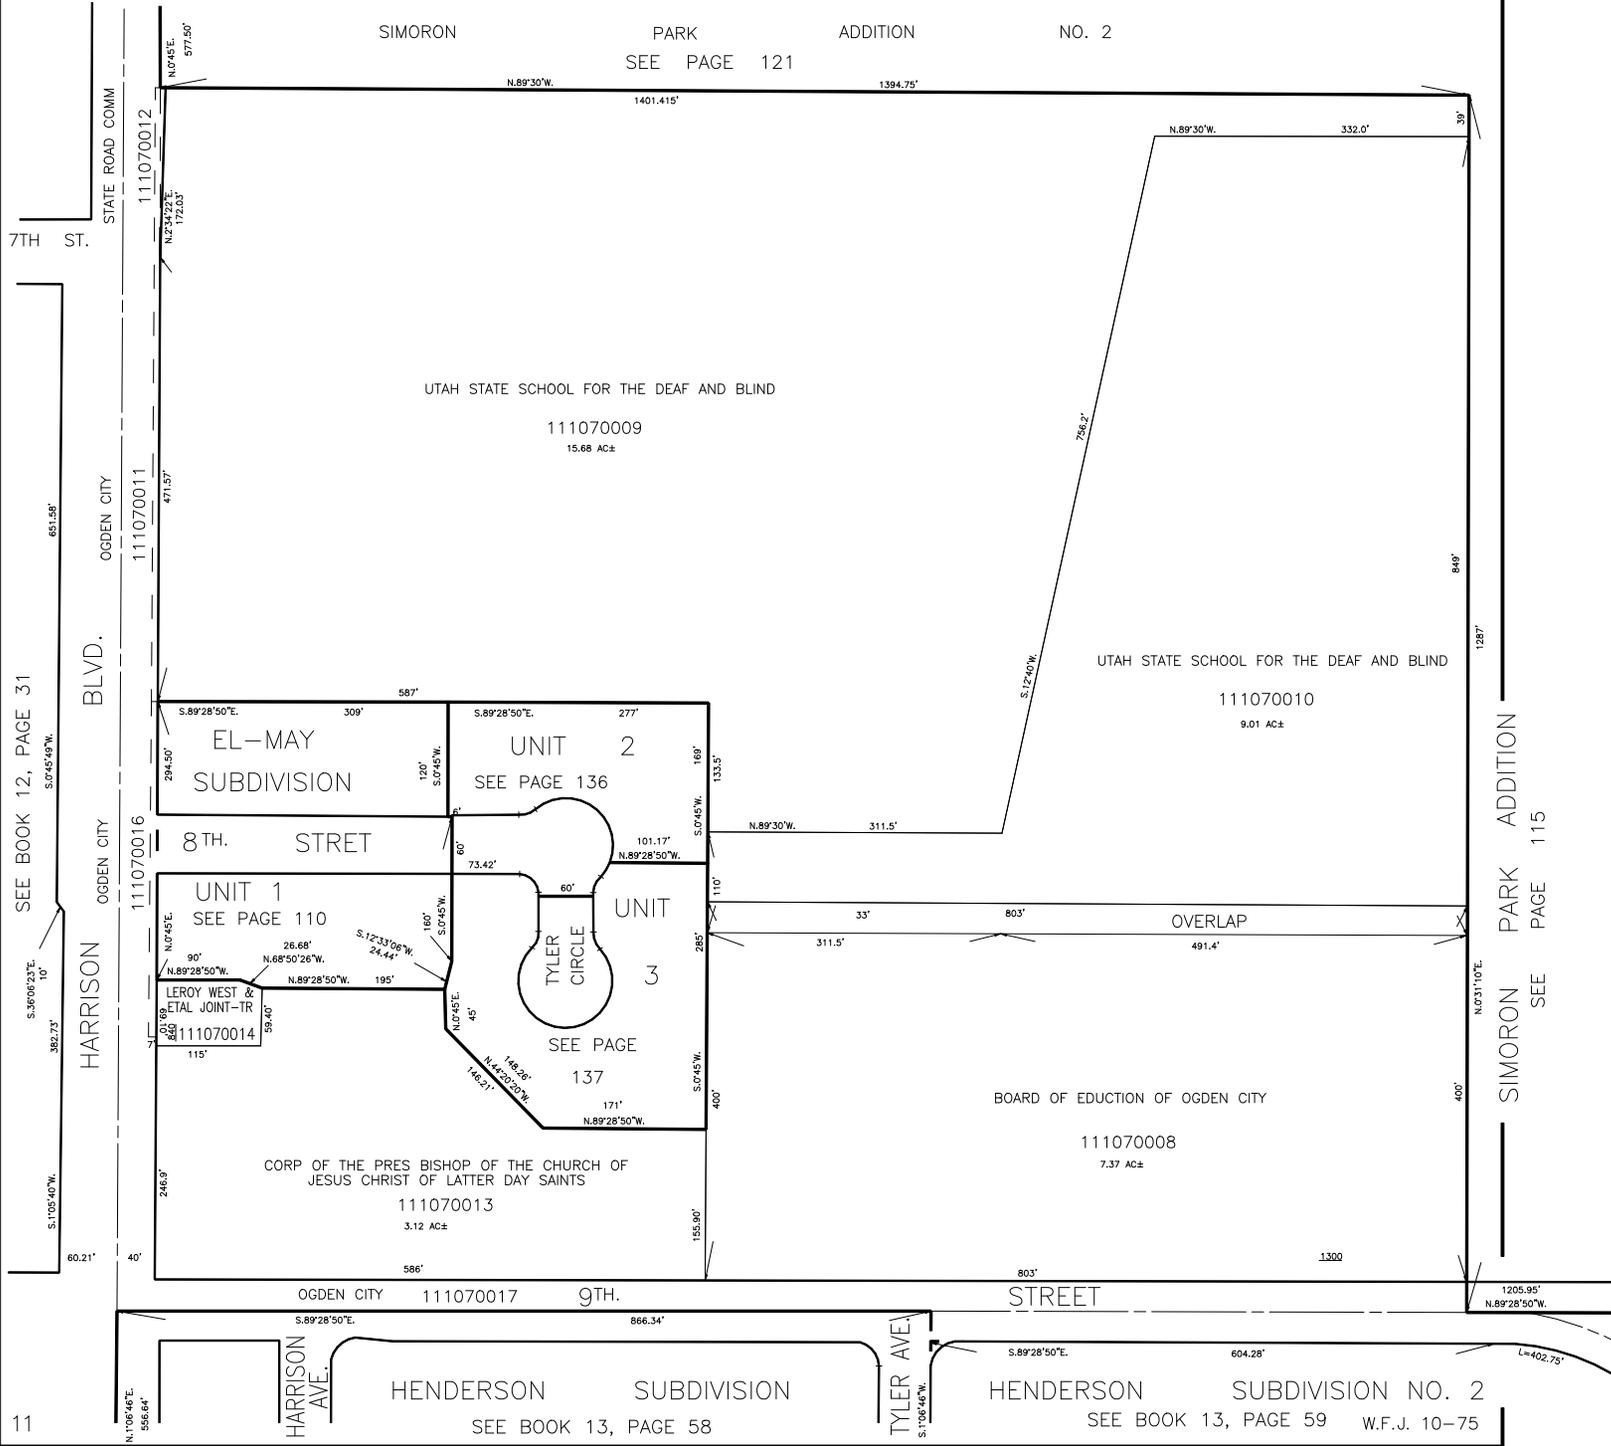

SEE BOOK 12, PAGE 31

11

HARRISON BLVD.
OGDEN CITY

OGDEN CITY

HARRISON AVE.

EL-MAY SUBDIVISION

UNIT 2
SEE PAGE 136

UNIT 1
SEE PAGE 110

LEROY WEST & METAL JOINT-TR
111070014

TYLER CIRCLE
UNIT 3
SEE PAGE 137

CORP OF THE PRES BISHOP OF THE CHURCH OF JESUS CHRIST OF LATTER DAY SAINTS
111070013
3.12 AC±

HENDERSON SUBDIVISION
SEE BOOK 13, PAGE 58

UTAH STATE SCHOOL FOR THE DEAF AND BLIND
111070010
9.01 AC±

BOARD OF EDUCATION OF OGDEN CITY
111070008
7.37 AC±

HENDERSON SUBDIVISION NO. 2
SEE BOOK 13, PAGE 59 W.F.J. 10-75

SIMORON PARK ADDITION
SEE PAGE 115