

PART OF WEST 1/2 OF SECTION 15, T.6N., R.1W., S.L.B. & M., U.S. SURVEY

CHERRY HILL ADDITION

LOTS 1-15

IN OGDEN CITY

SCALE 1" = 50'


TAXING UNIT: 25

PREFIX:11-108

EXCEPT WHERE OTHERWISE SHOWN.
ALL LOTS ARE OWNED BY
W. ALLEN JACKSON, INC.

NOTE: SEE ORIGINAL PLAT IN BOOK 11, PAGE 40
FOR COMPLETE ENGINEERING DATA.

SEE PAGE 91

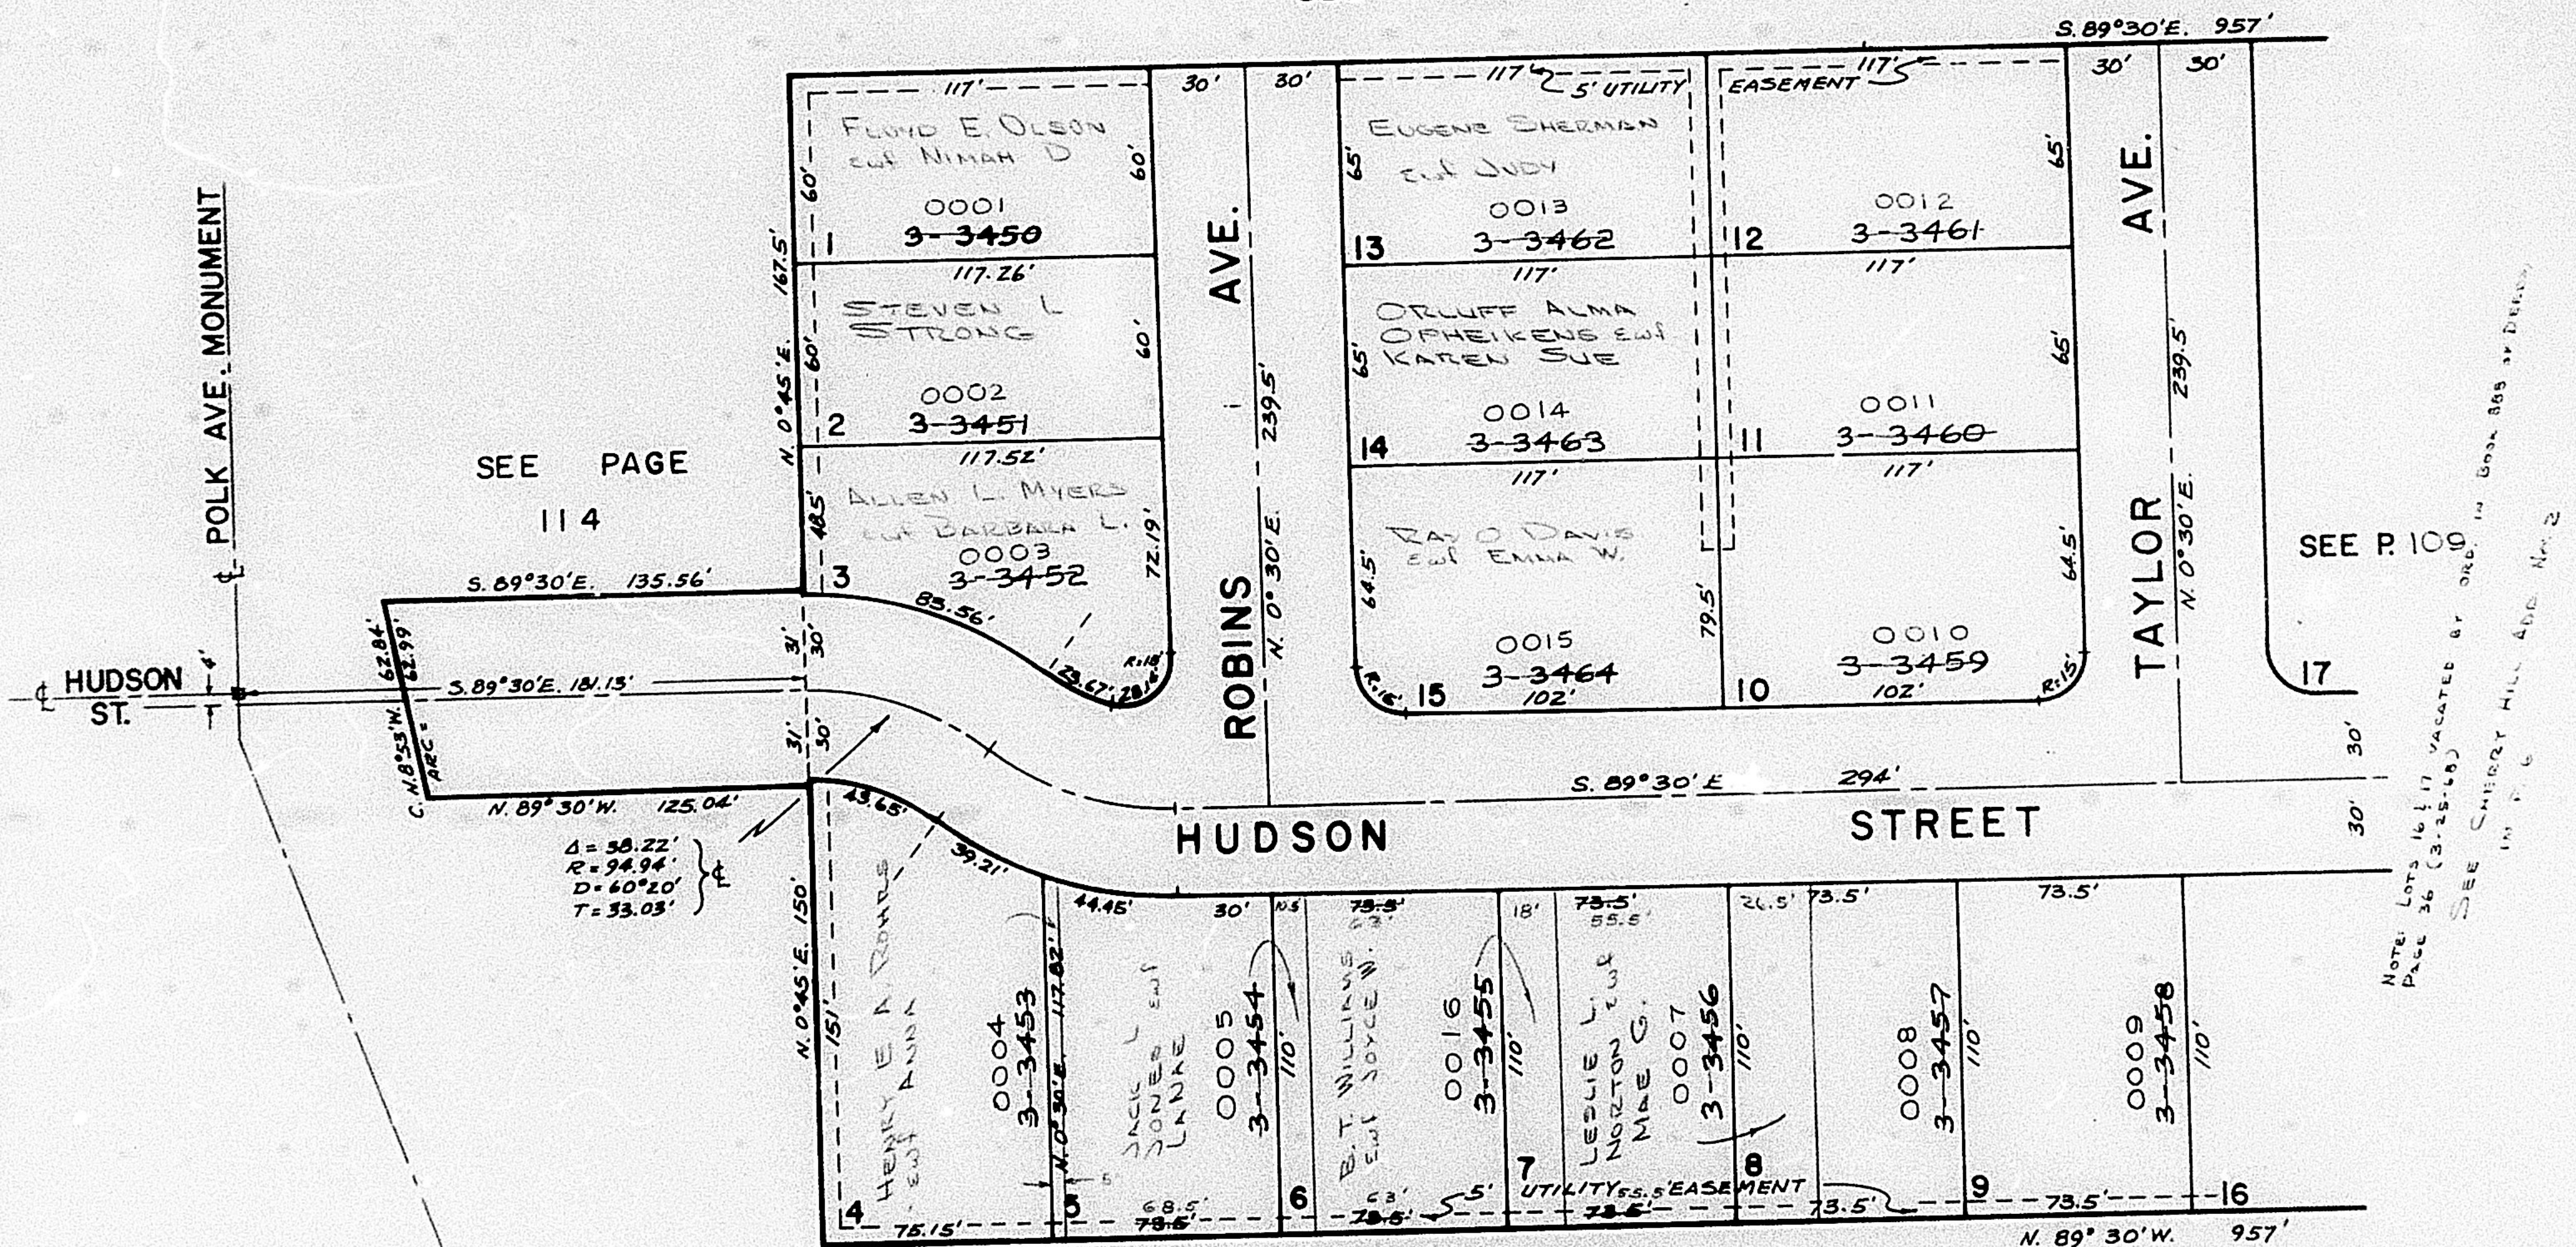

SEE PAGE 123

Note: Lots 16 & 17 vacated by order.
 Page 36 (3-25-68)
 SEE CHITNEY HILL 40A Nov. 2
 Book 365 at Deeds,