

PART OF S.W. 1/4 SECTION 15, T.6N., R.1W., S.L.B.&M.
CHERRY HILL ADDITION NO. 2

109

LOTS 16-29
 IN OGDEN CITY

TAXING UNIT: 25

PREFIX: 11-109


SCALE 1" = 40'

EXCEPT WHERE OTHERWISE SHOWN,
 ALL LOTS ARE OWNED BY:
 W. ALLEN JACKSON, INC.

SEE PAGE 129

SEE PAGE
 108

SEE PAGE
 105

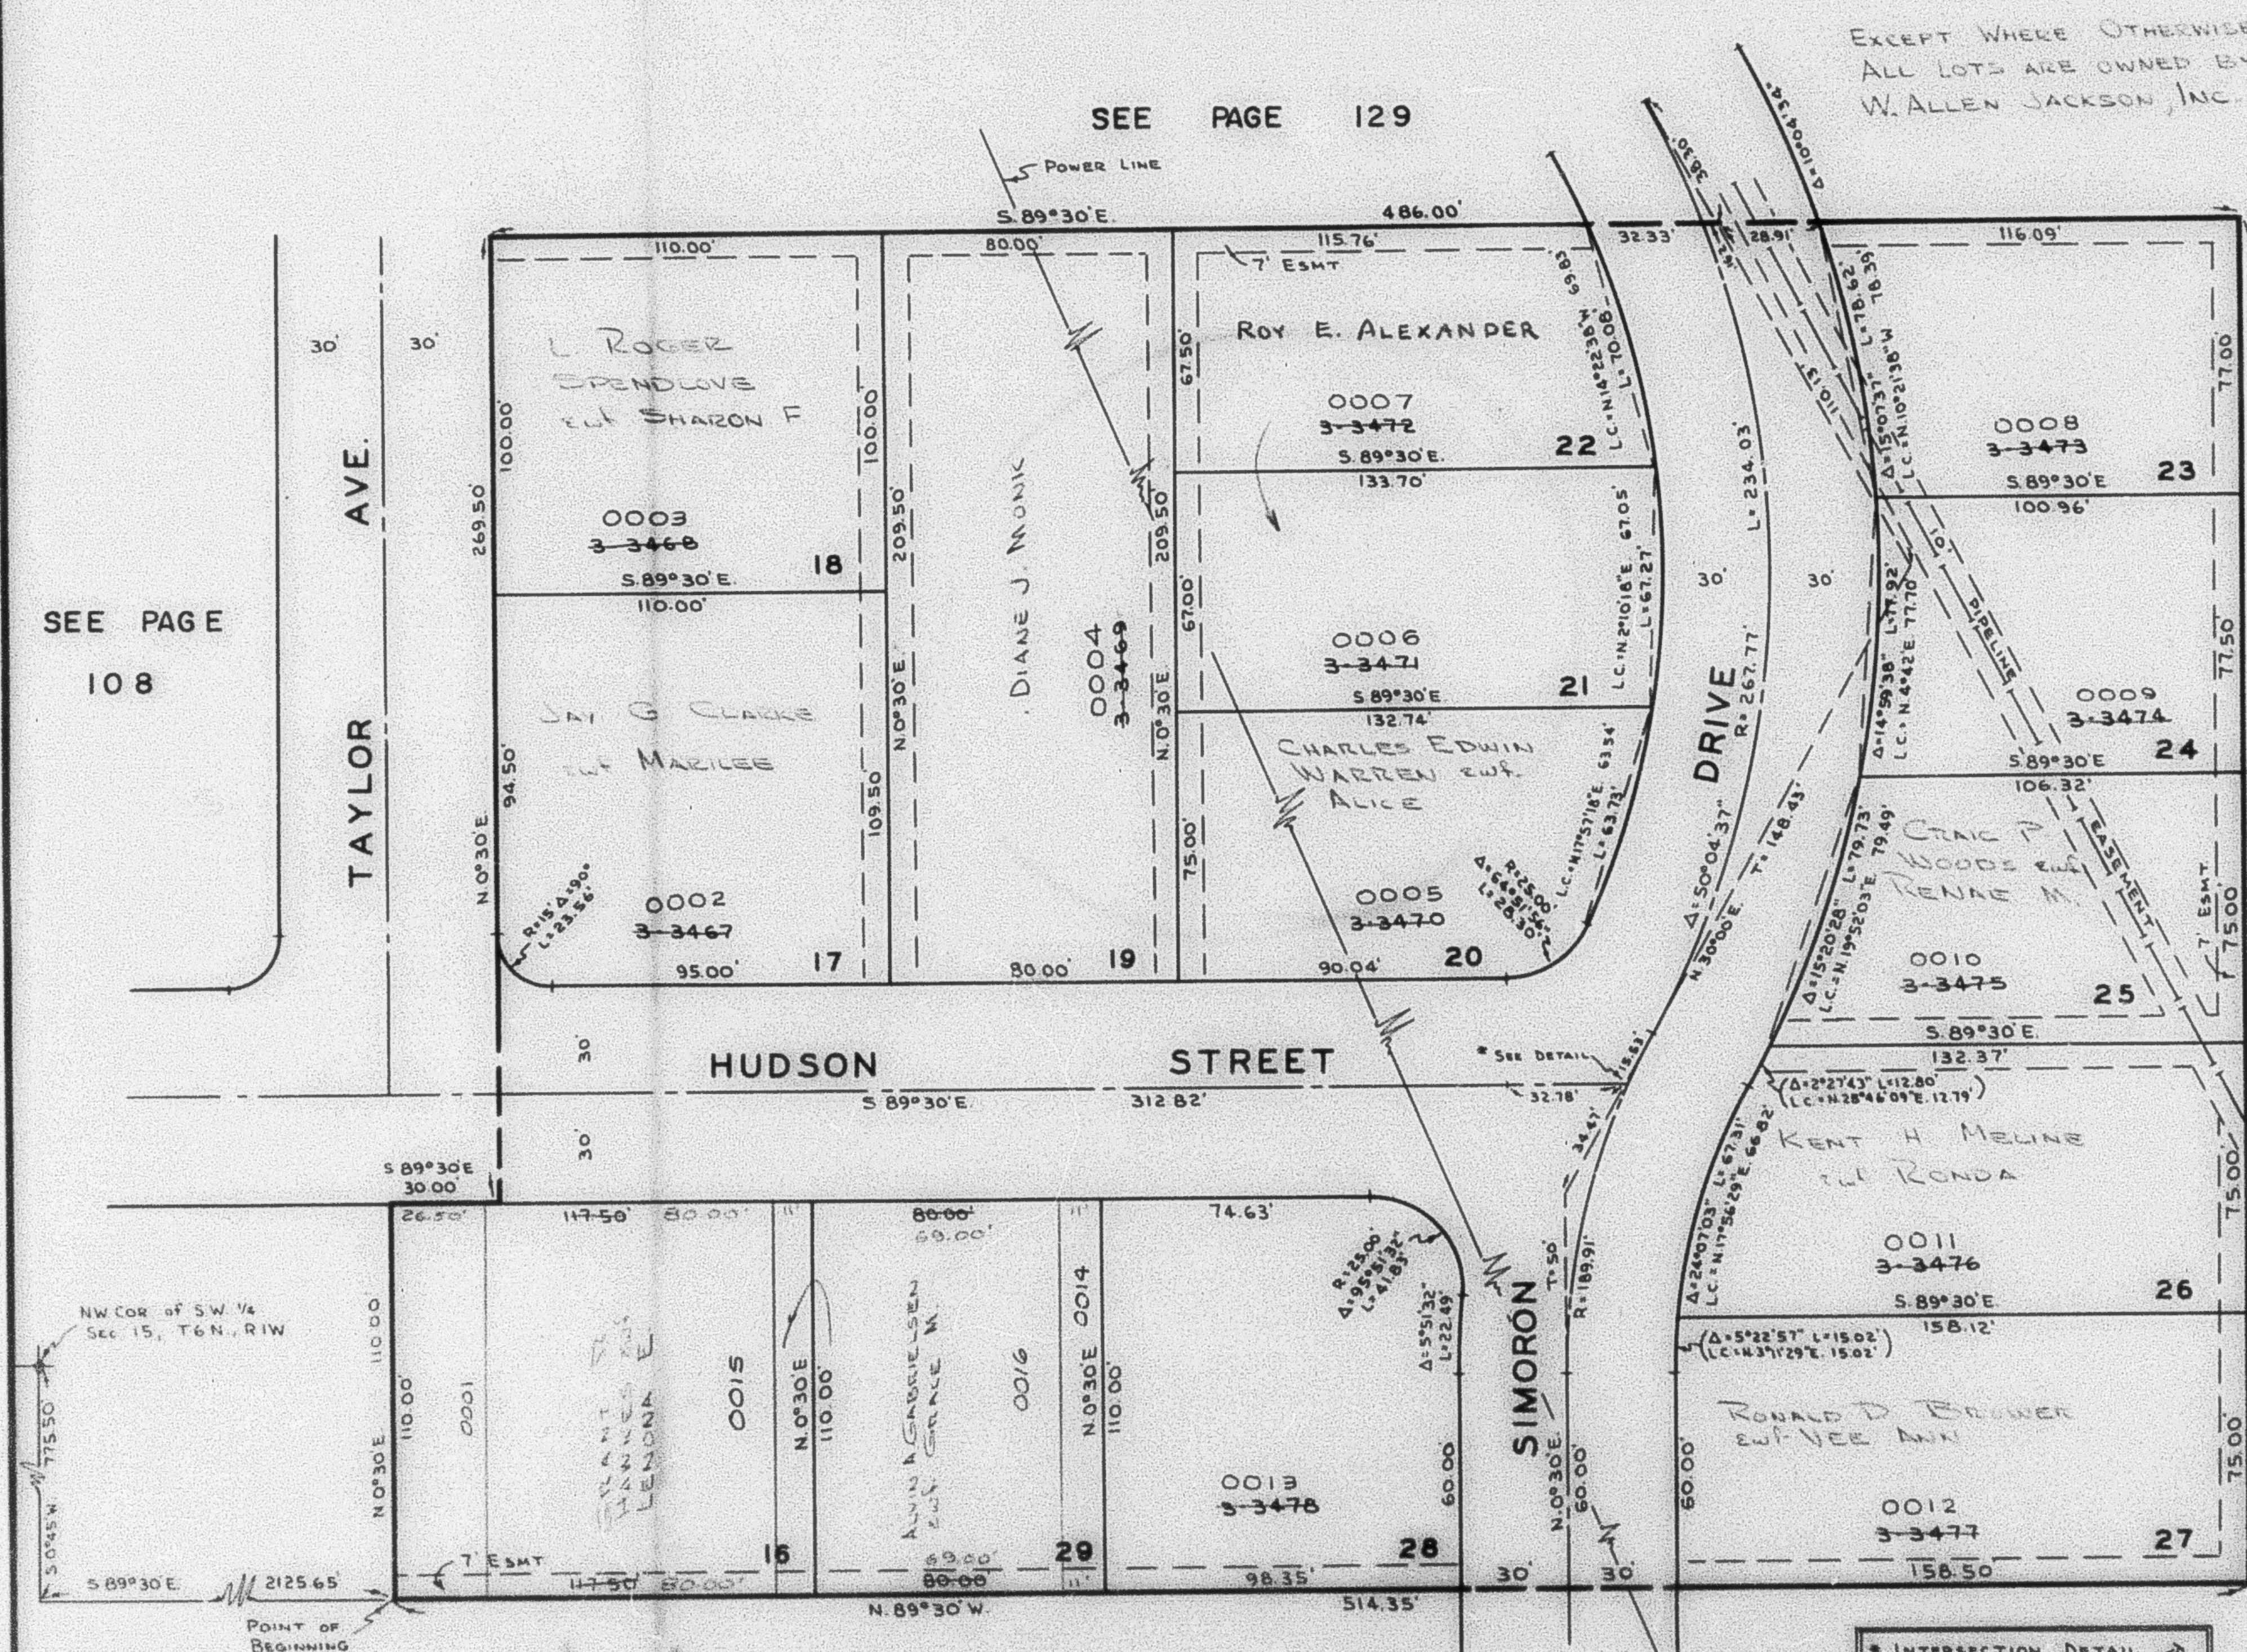

NOTE 7' UTILITY EASEMENTS EACH SIDE OF
 PROPERTY AS INDICATED BY DASHED LINES

NOTE SEE ORIGINAL PLAT IN BOOK 15, PAGE 93
 FOR COMPLETE ENGINEERING DATA

SEE PAGE 123

