

PART OF S.W. 1/4 SECTION 15, T.6N.,R.1W., S.L.B.&M.  
**CHERRY HILL ADDITION NO. 2**

109

LOTS 16-29  
 IN OGDEN CITY

TAXING UNIT: 25

PREFIX: 11-109


SCALE 1" = 40'

EXCEPT WHERE OTHERWISE SHOWN,  
 ALL LOTS ARE OWNED BY:  
 W. ALLEN JACKSON, INC.

SEE PAGE 129

SEE PAGE  
 108

SEE PAGE  
 105

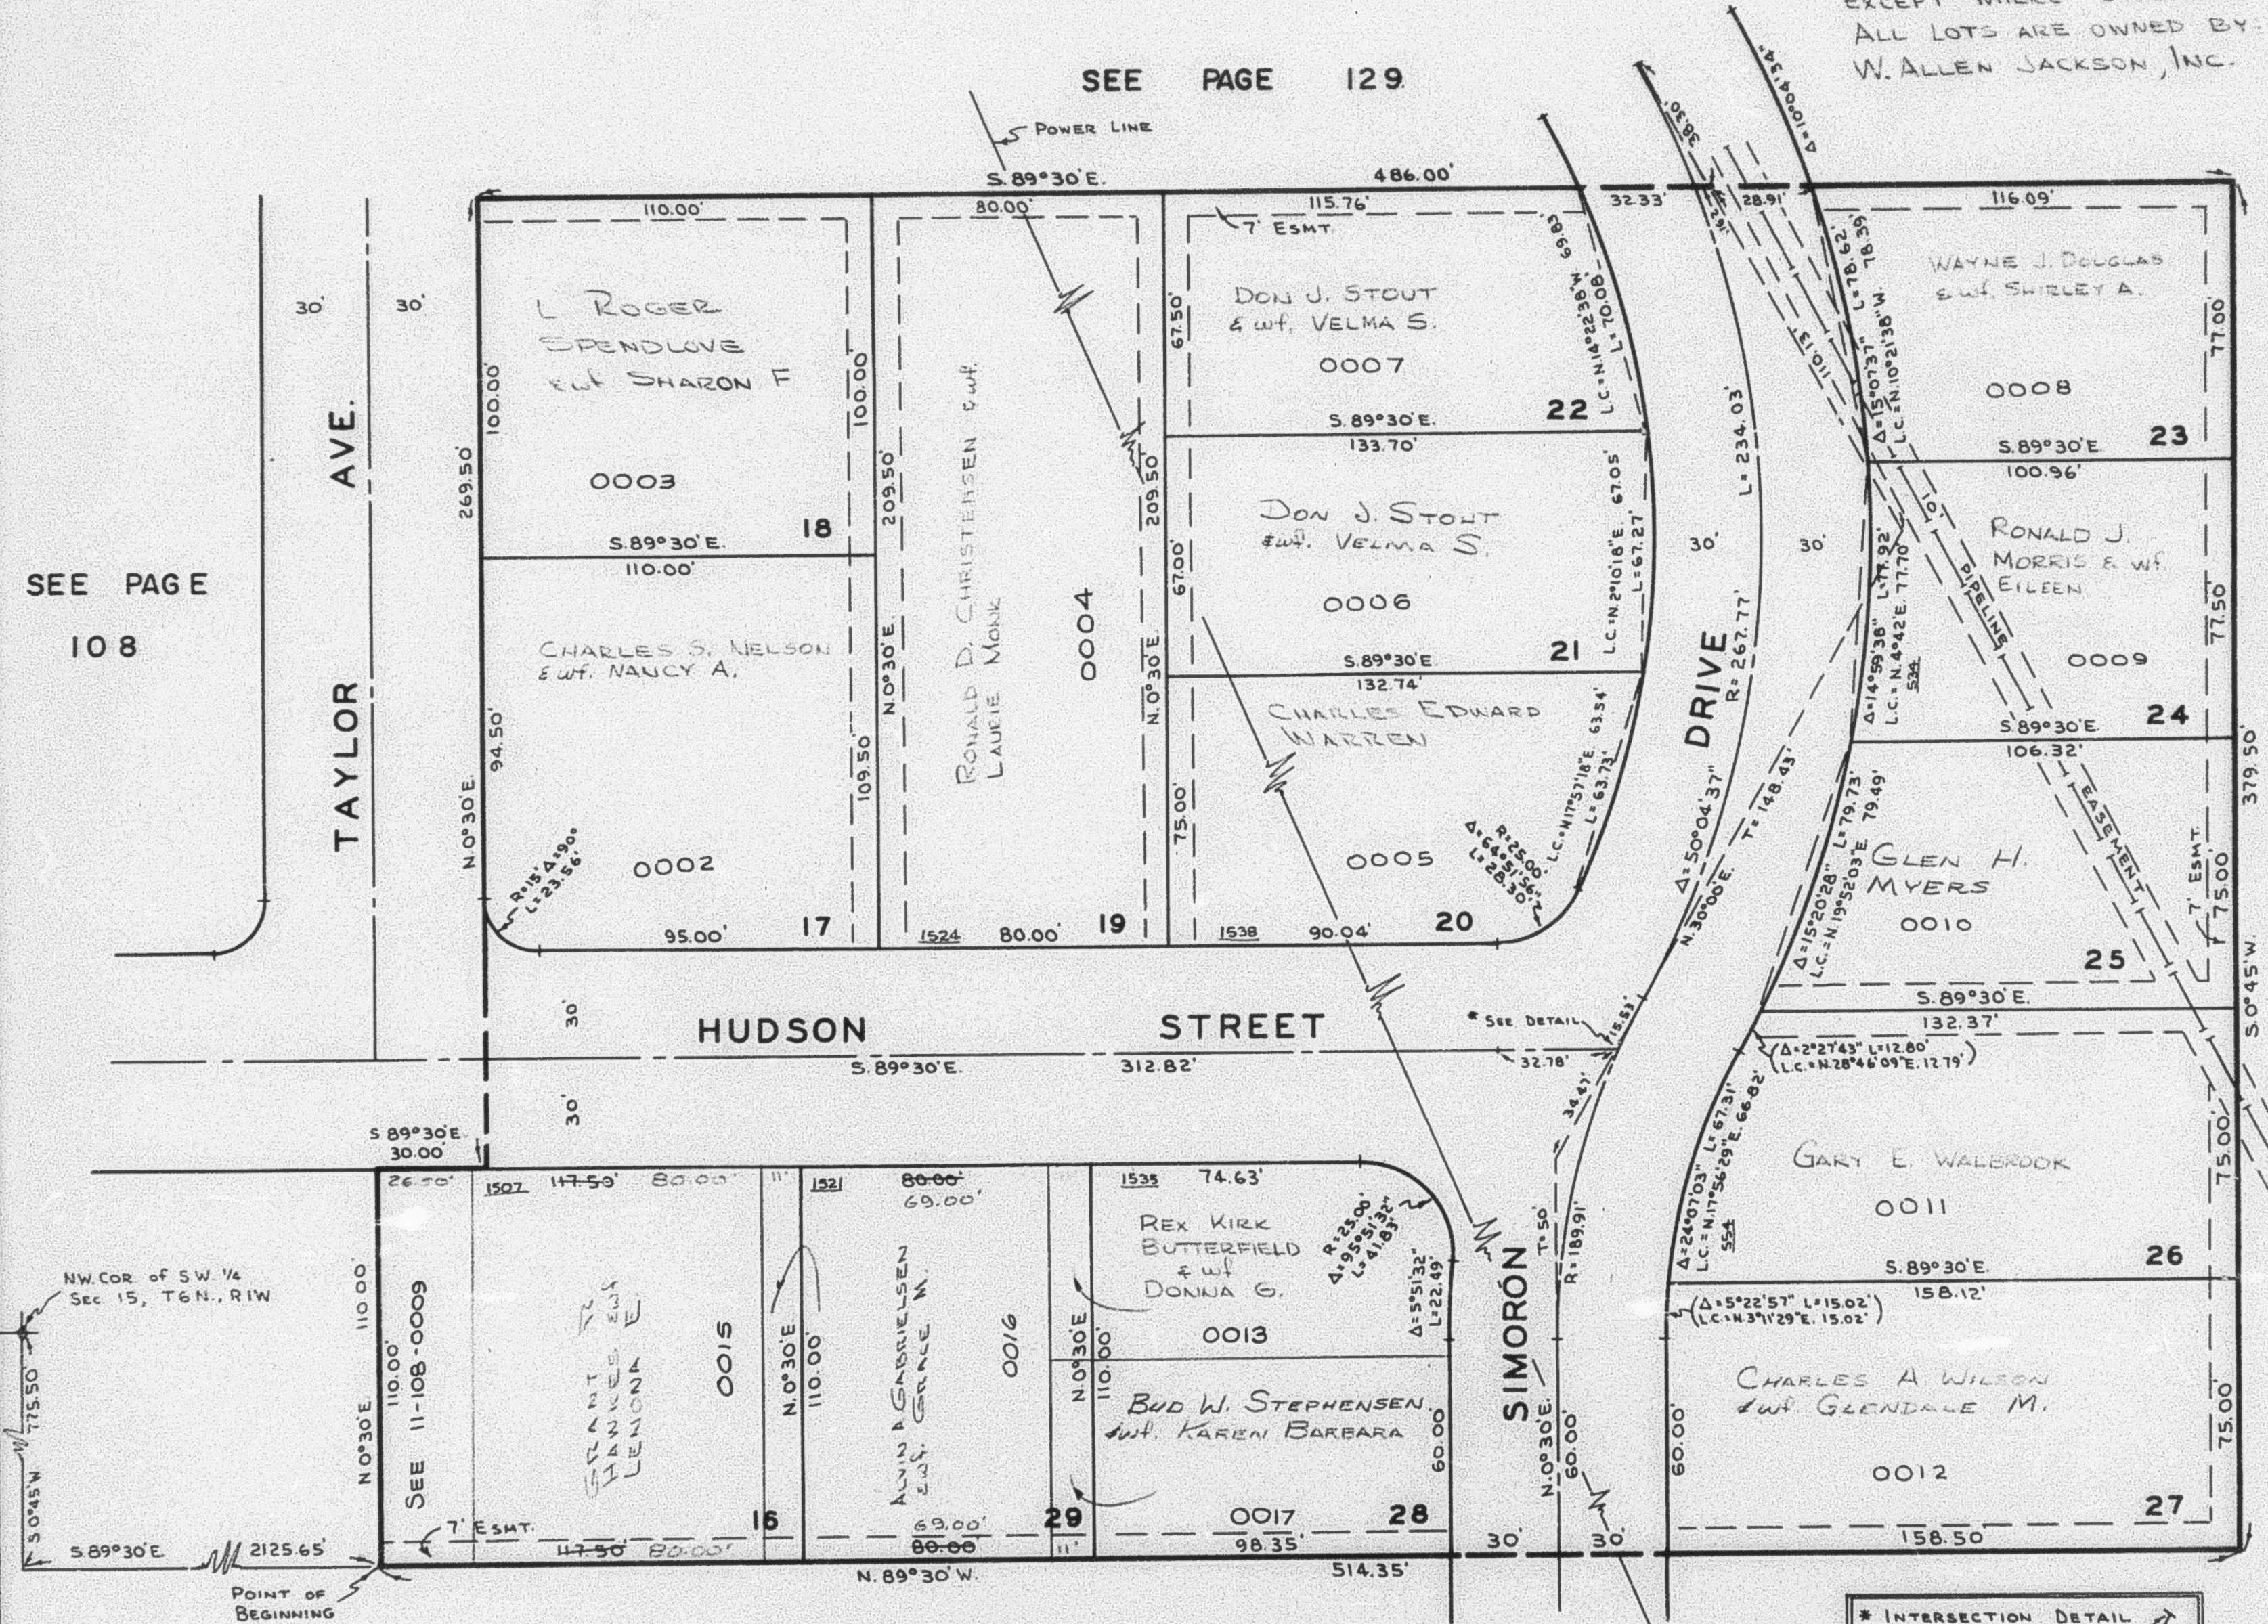

NOTE: 7' UTILITY EASEMENTS EACH SIDE OF  
 PROPERTY AS INDICATED BY DASHED LINES.

NOTE: SEE ORIGINAL PLAT IN BOOK 15, PAGE 93  
 FOR COMPLETE ENGINEERING DATA.

SEE PAGE 123

