

PART OF SW. 1/4 OF SEC. 15, T.6N., R.1W., S.L.B.&M.

EL MAY SUBDIVISION

UNIT NO. 1

IN OGDEN CITY

SCALE 1" = 50'


110

TAXING UNIT: 25

PREFIX: 11-110

EXCEPT WHERE OTHERWISE SHOWN, ALL
LOTS ARE OWNED BY:
LAWRENCE J. MAYBERRY
AS TRUSTEE

SEE PAGE 107

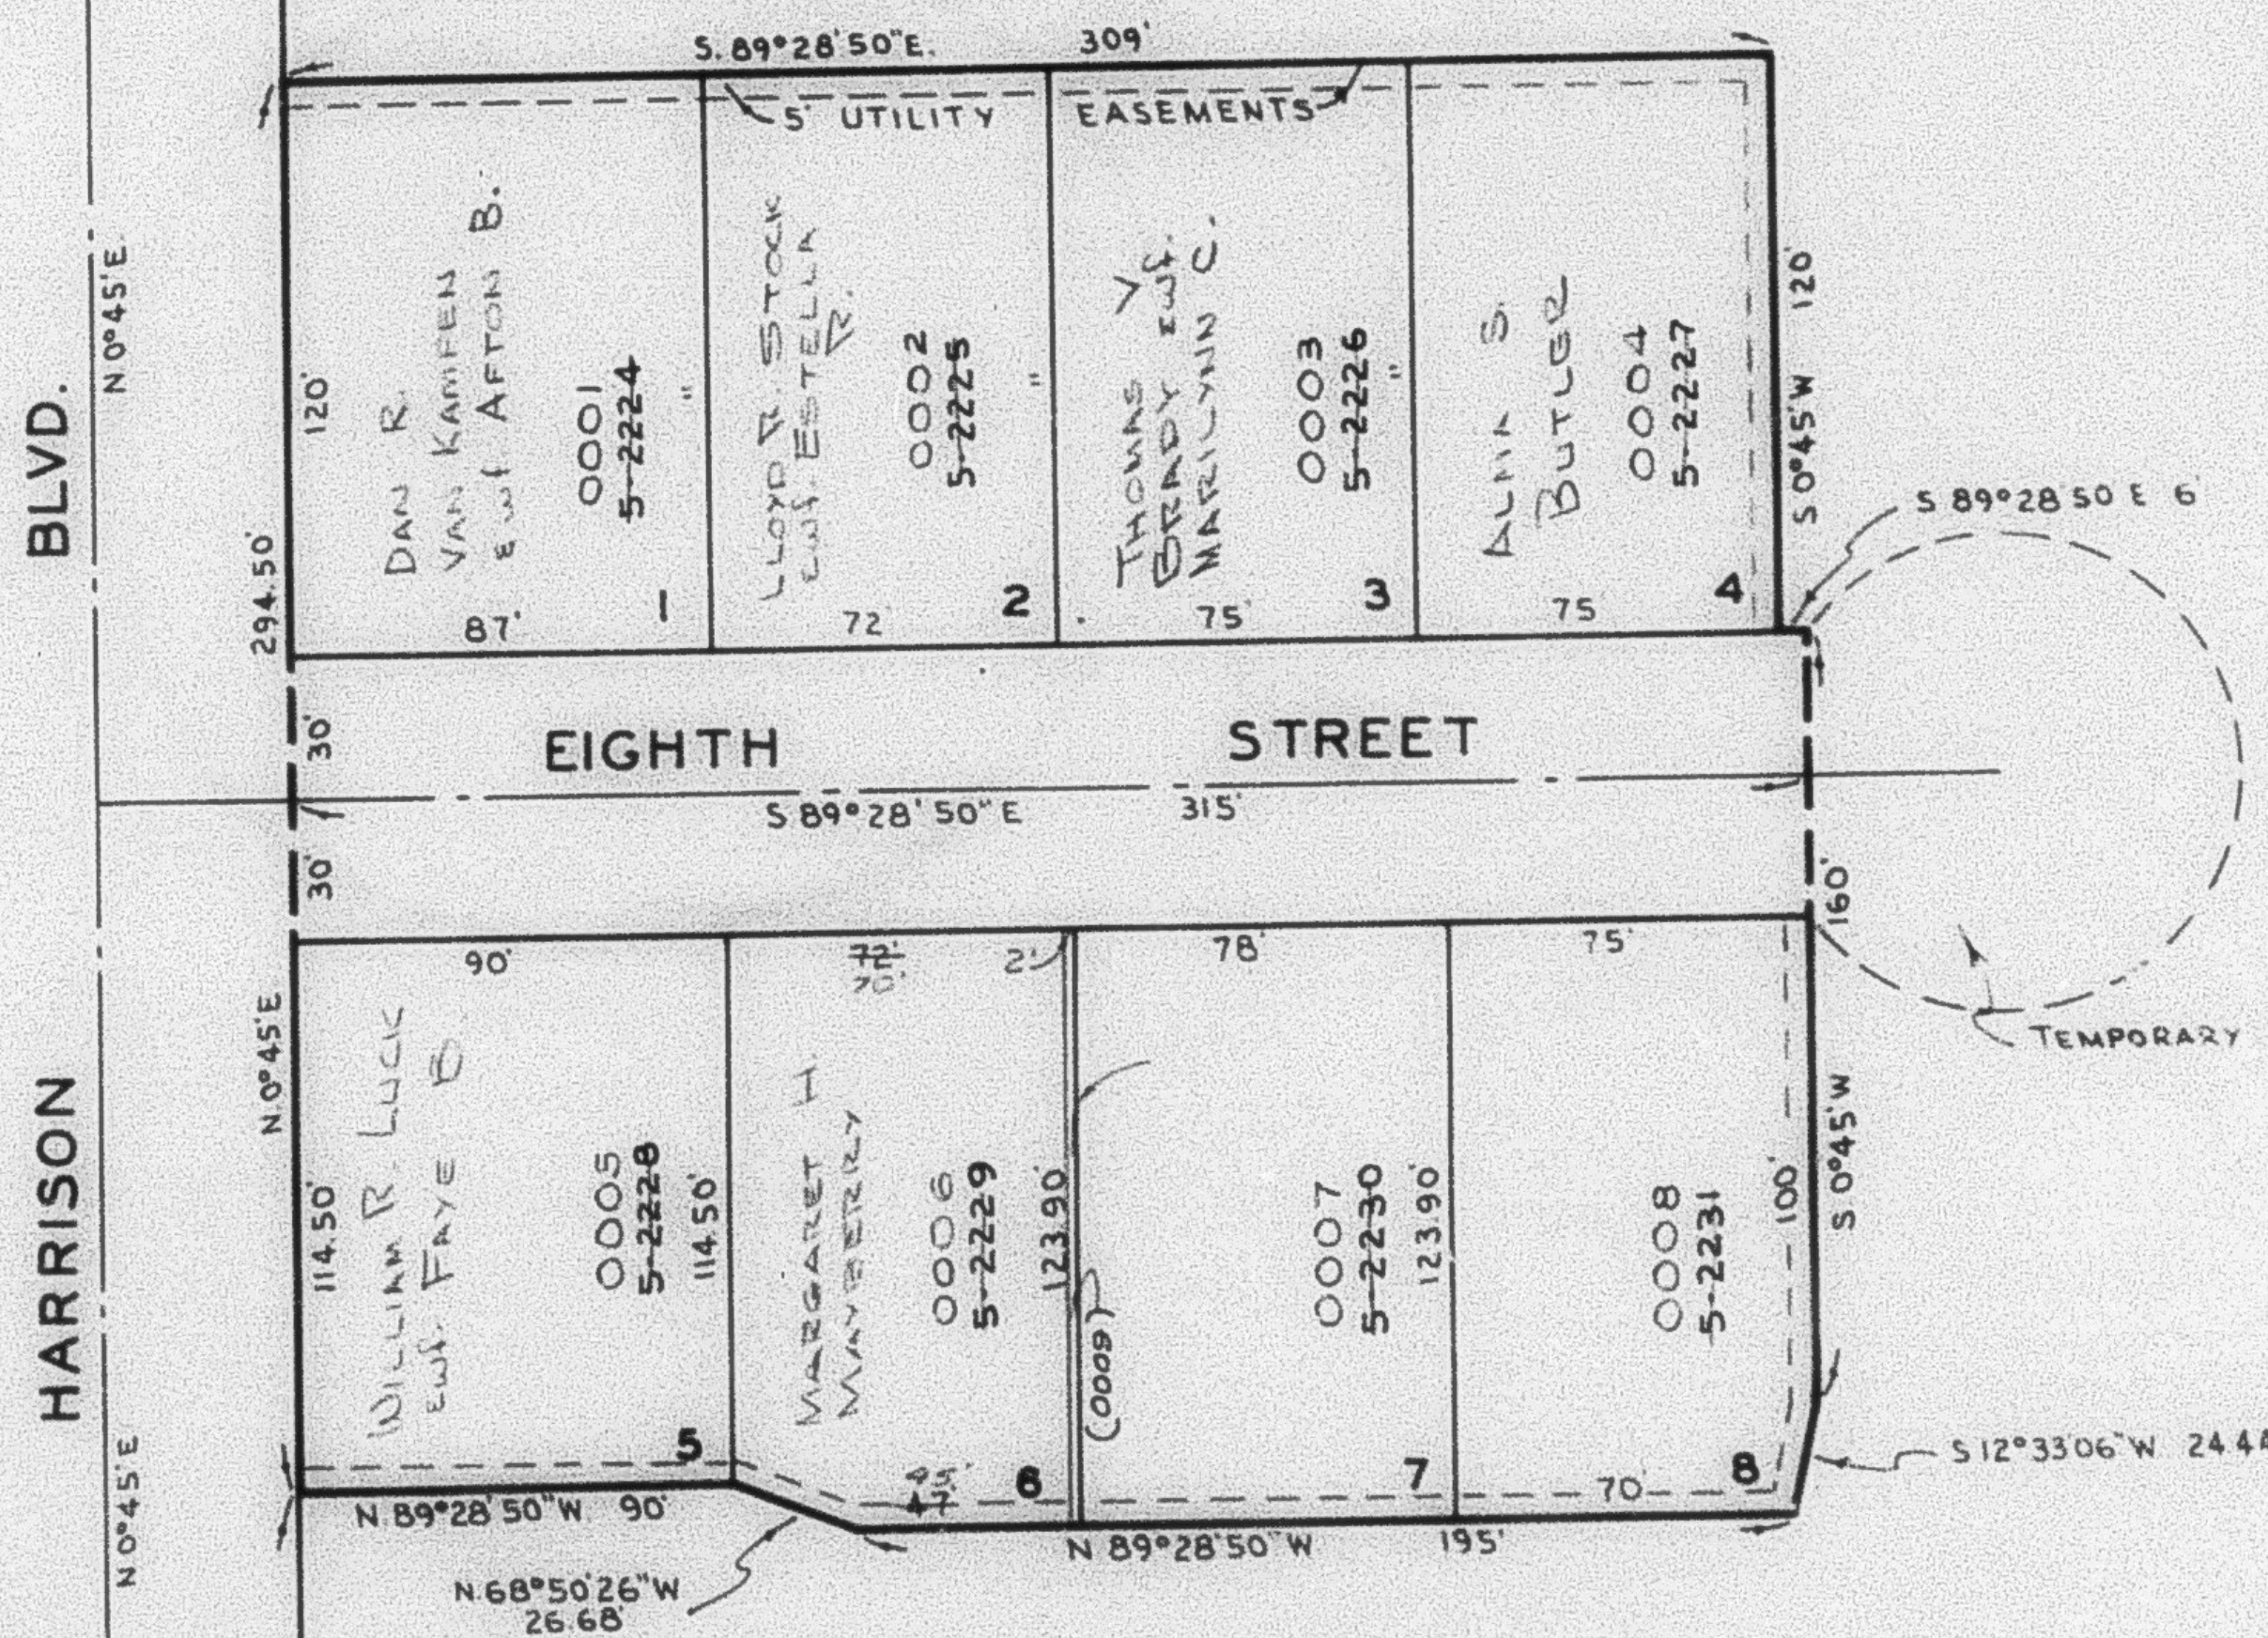

SEE PAGE 136

SEE BOOK 12
PAGE 31

SEE PAGE 107

NOTE: SEE ORIGINAL PLAT IN BOOK 13, PAGE 98,
FOR COMPLETE ENGINEERING DATA.

SW. COR. OF SECTION 15
T.6N., R.1W., S.L.B.&M.

NINTH ST.