

PART OF S.W. 1/4 OF SEC. 15, T.6N., R.1W., S.L.B.&M.

EL MAY SUBDIVISION

UNIT NO. 1

IN OGDEN CITY

SCALE 1" = 50'

110

TAXING UNIT 25

PREFIX 11-110


EXCEPT WHERE OTHERWISE SHOWN, ALL
LOTS ARE OWNED BY
LAWRENCE J. MAYBERRY
AS TRUSTEE

SEE PAGE 107

S. 89°28'50"E. 309'

BLVD.

N 0°45'E

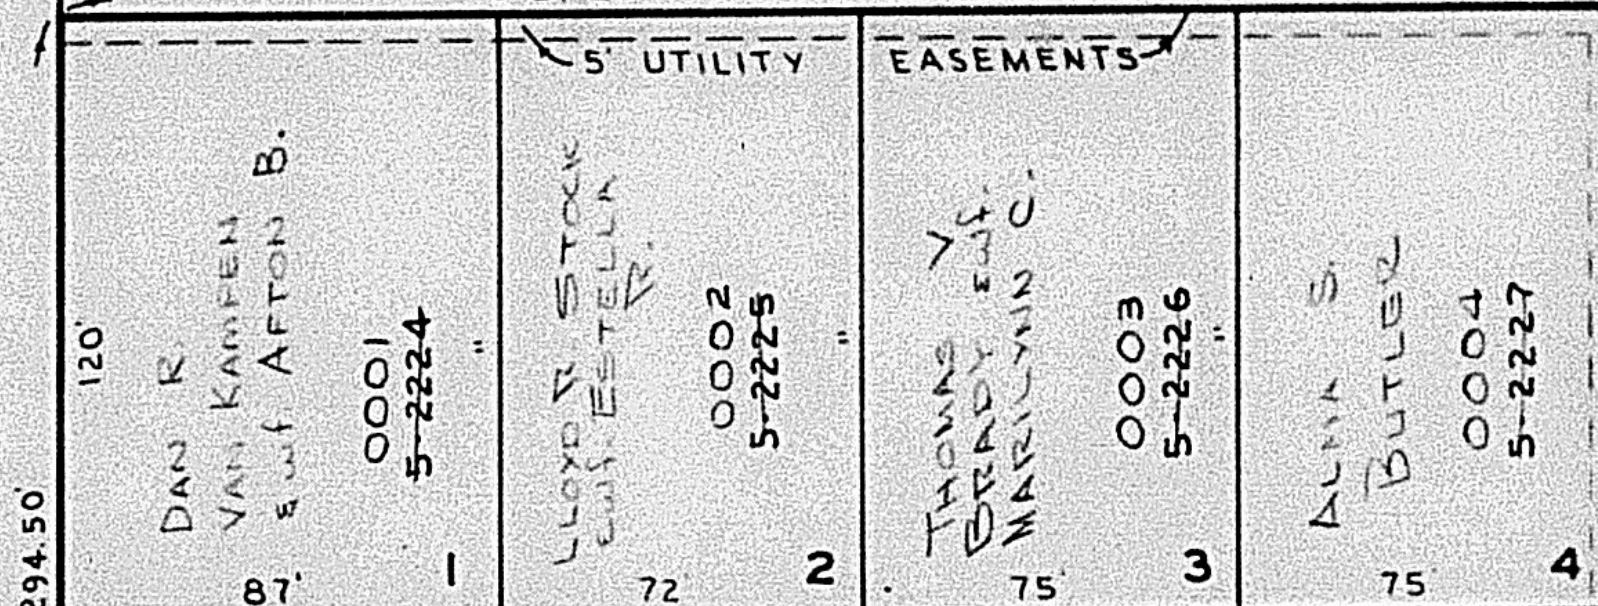

EIGHTH

STREET


S. 89°28'50"E. 315'

SEE PAGE
136

SEE BOOK 12
PAGE 31

HARRISON

N 0°45'E

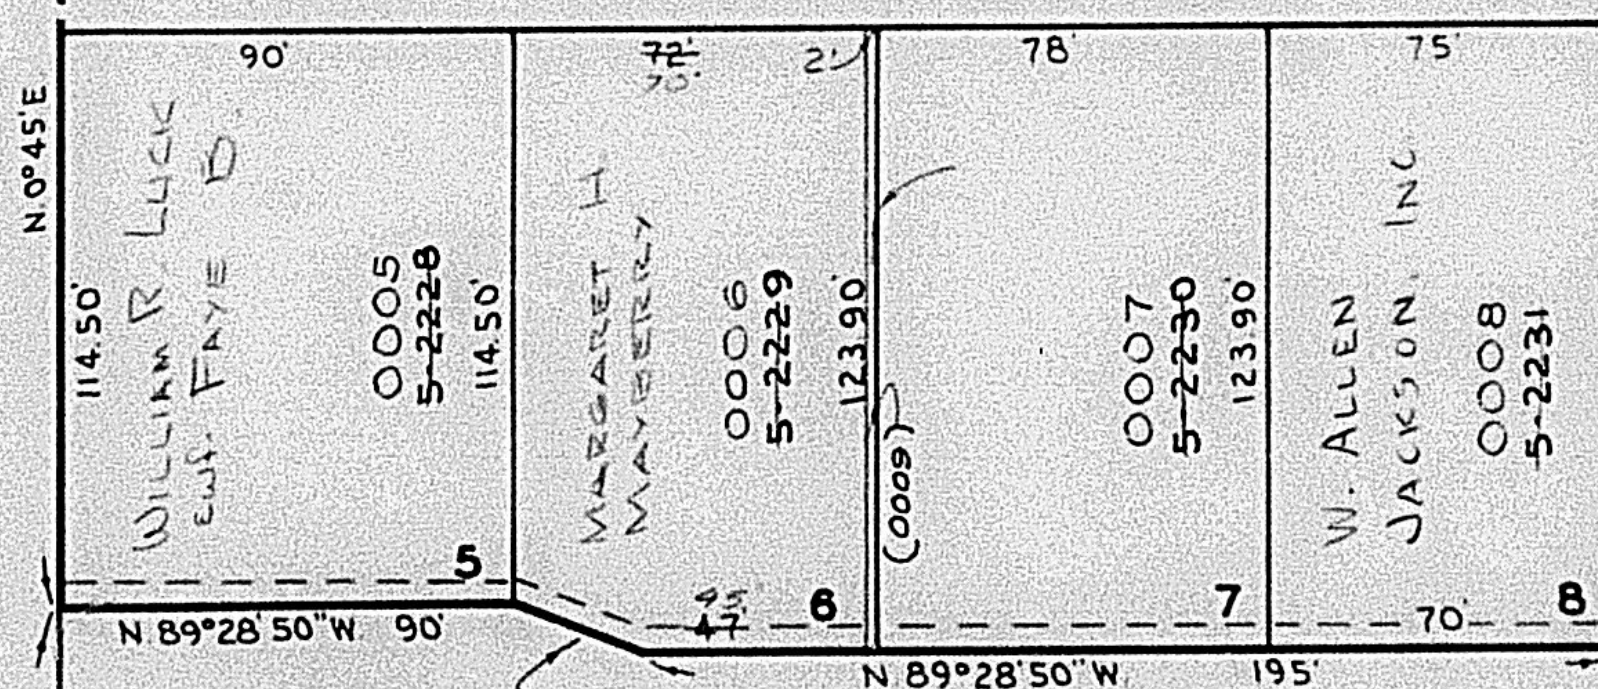

SEE PAGE 107

NOTE: SEE ORIGINAL PLAT IN BOOK 13, PAGE 98,
FOR COMPLETE ENGINEERING DATA.

S.W. COR. OF SECTION 15
T.6N., R.1W., S.L.B.&M.

NINTH

ST.

209 + 76.60