

PART OF S.1/2 OF SECTION 15, T.6N., R.1W., S.L.B. & M.  
SIMORON PARK ADDITION


BLOCK 6

IN OGDEN CITY

SCALE 1" = 60'

TAXING UNIT: 25

SEE BELOW AT RIGHT

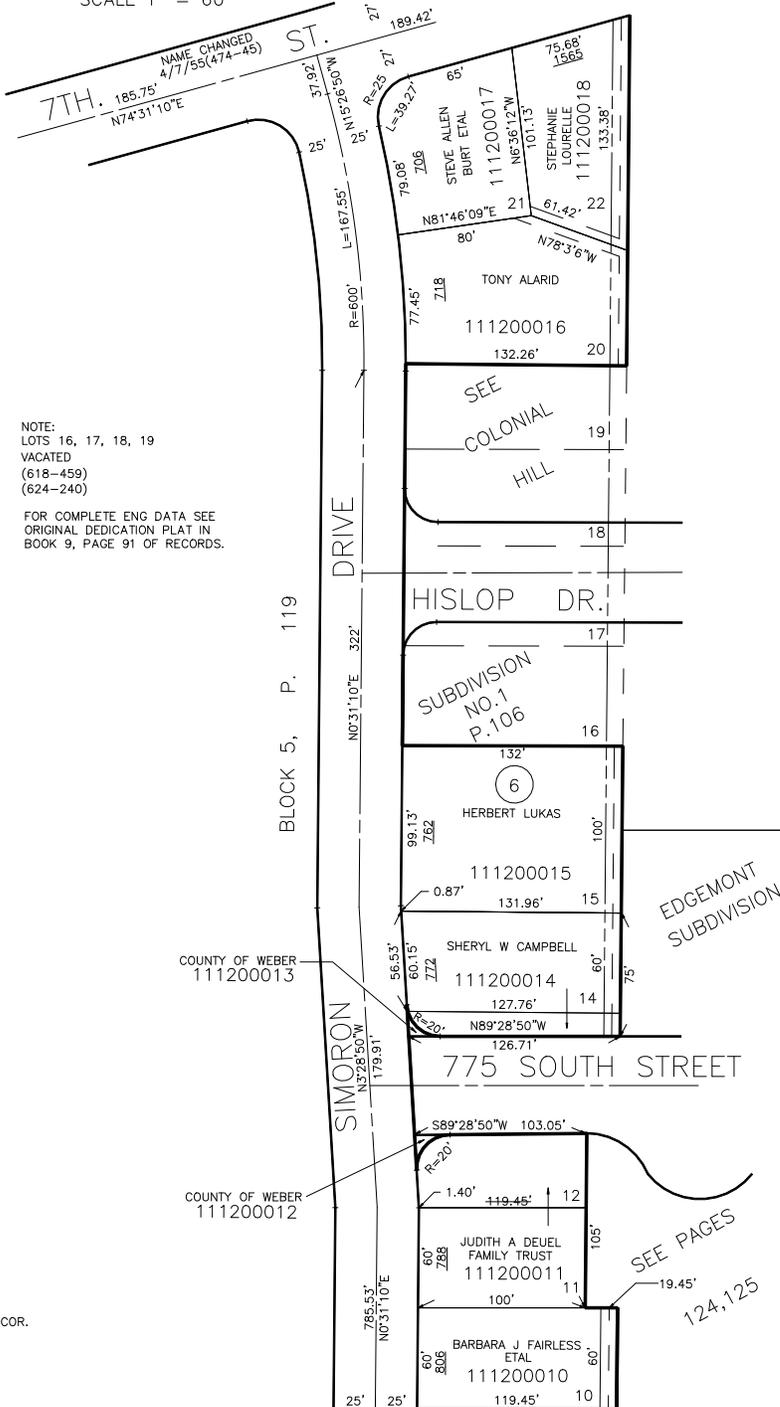

NOTE:  
LOTS 16, 17, 18, 19  
VACATED  
(618-459)  
(624-240)

FOR COMPLETE ENG DATA SEE  
ORIGINAL DEDICATION PLAT IN  
BOOK 9, PAGE 91 OF RECORDS.

BLOCK 5, P. 119

DRIVE

SIMORON

9TH. STREET

SEE BOOK 13 PAGE 57

BLOCK 5, P. 119

DRIVE

SIMORON

SEE ABOVE AT LEFT