


PART OF THE S.W. 1/4, OF SECTION 15, T.6N., R.1W., S.L.B. & M.
SIMORON PARK ADDITION NO. 2

TAXING UNIT: 25

PART OF BLOCKS 1, 2, & 3, ALL OF BLOCK 4

IN OGDEN CITY
SCALE 1" = 60'

SEE PAGE 111

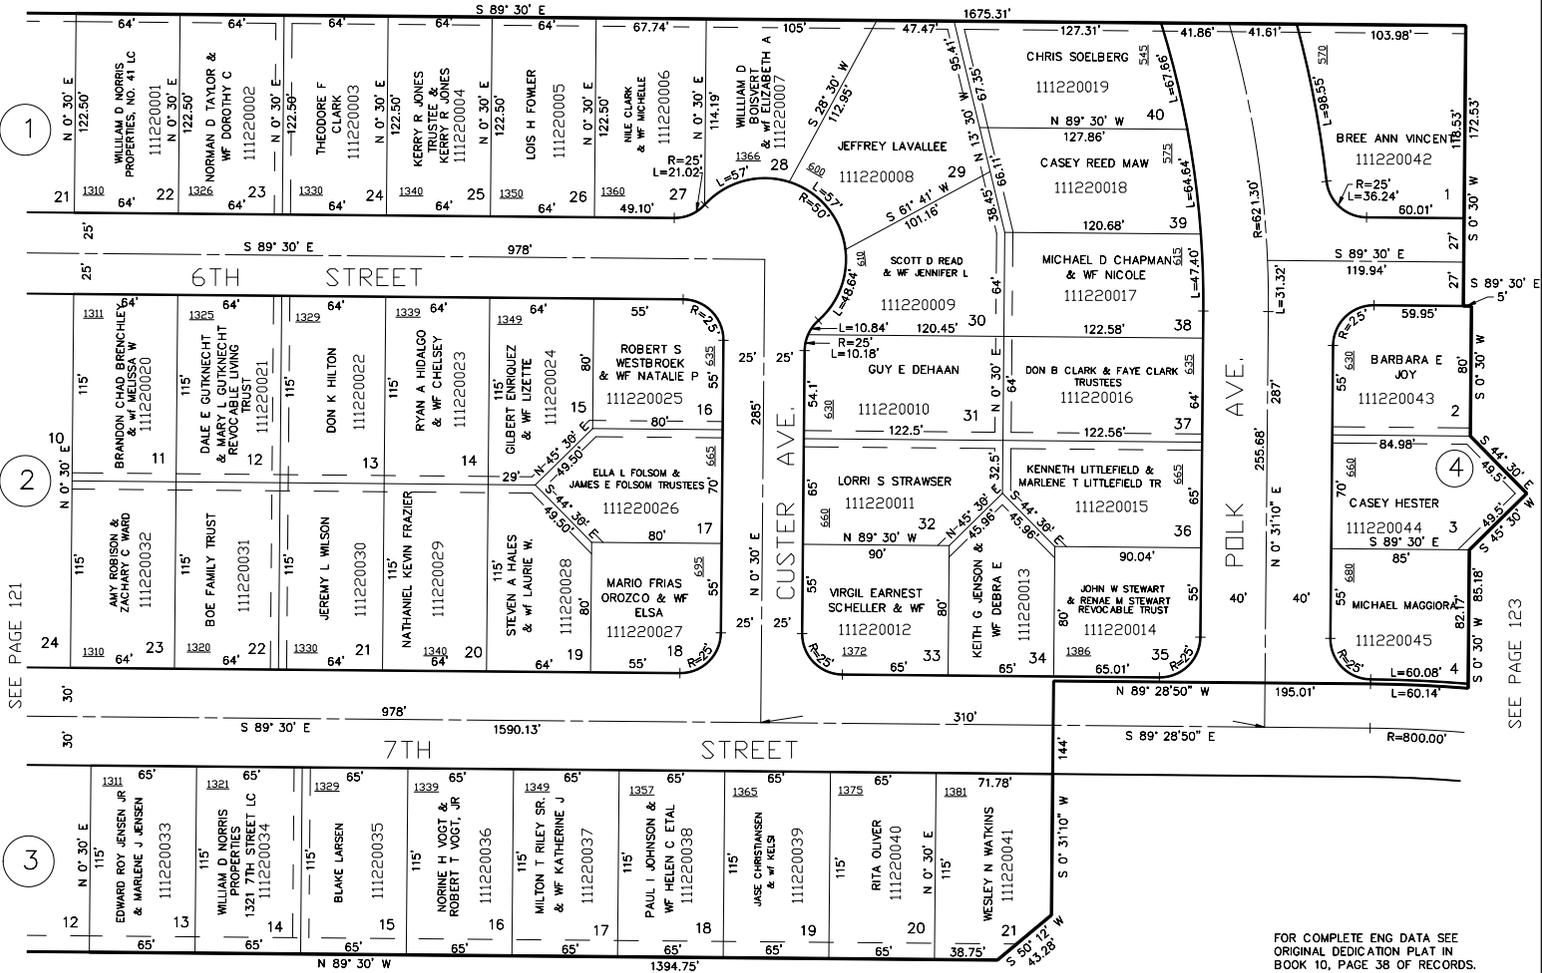

SEE PAGE 121

SEE PAGE 123

SEE PAGE 123

FOR COMPLETE ENG DATA SEE ORIGINAL DEDICATION PLAT IN BOOK 10, PAGE 38 OF RECORDS.

5' UTILITY & DRAINAGE EASEMENTS EACH SIDE OF PROPERTY LINES AS INDICATED BY DASHED LINES EXCEPT AS OTHERWISE SHOWN.

SEE PAGE 107