

PART OF THE S.W. 1/4, OF SECTION 15, T.6N., R.1W., S.L.B. & M.


SIMORON PARK ADDITION NO. 2

TAXING UNIT: 25

PART OF BLOCKS 1, 2, & 3, ALL OF BLOCK 4

IN OGDEN CITY  
SCALE 1" = 60'

SEE PAGE 111

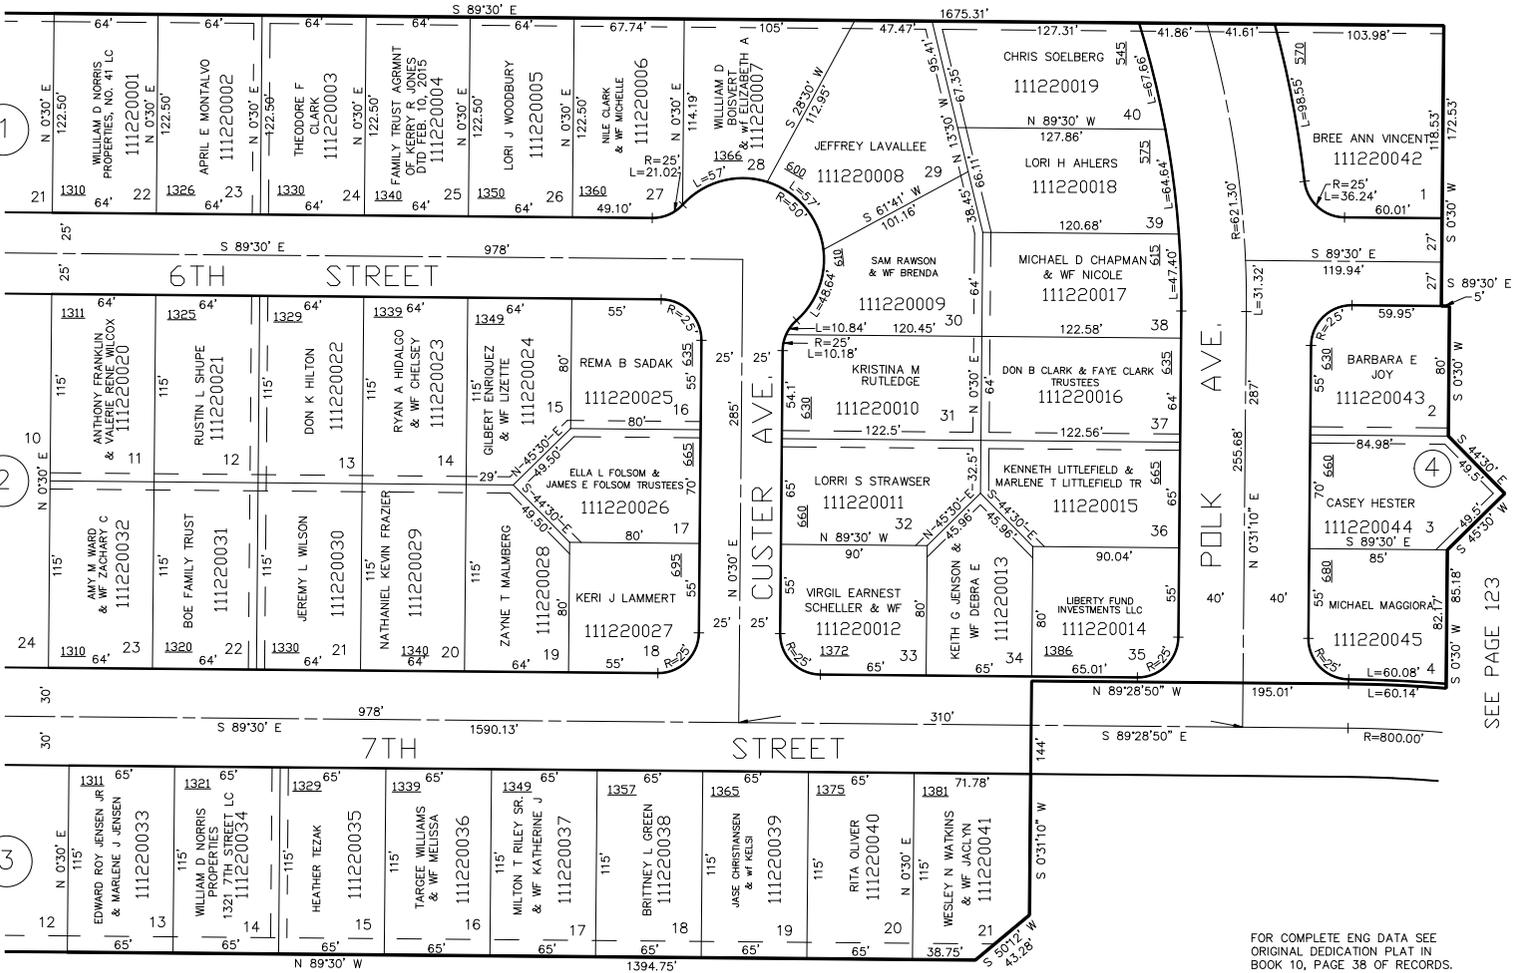

1

2

3

4

SEE PAGE 121

SEE PAGE 123

5' UTILITY & DRAINAGE EASEMENTS EACH  
SIDE OF PROPERTY LINES AS INDICATED  
BY DASHED LINES EXCEPT AS OTHERWISE  
SHOWN.

FOR COMPLETE ENG DATA SEE  
ORIGINAL DEDICATION PLAT IN  
BOOK 10, PAGE 38 OF RECORDS.

SEE PAGE 107