

PART OF S.E. 1/4 OF SEC. 15, T. 6 N., R. 1 W., S. L. B. & M.
EDGEMONT SUBDIVISION

124

TAXING UNIT 25

IN OGDEN CITY

SEE P. 106

SCALE 1" = 30'

LOTS 1-22

PREFIX 11-124

EXCEPT WHERE OTHERWISE SHOWN
 ALL LOTS ARE OWNED BY
 WADSWORTH INC.

SIMORON
 DRIVE


SEE PAGE 120

N. 89° 28' 50" W. 126.71'

775 SOUTH STREET

SEE PAGE 120

FOR COMPLETE ENG. DATA
 SEE ORIG. PLAT IN:
 BOOK 16 PAGE 65

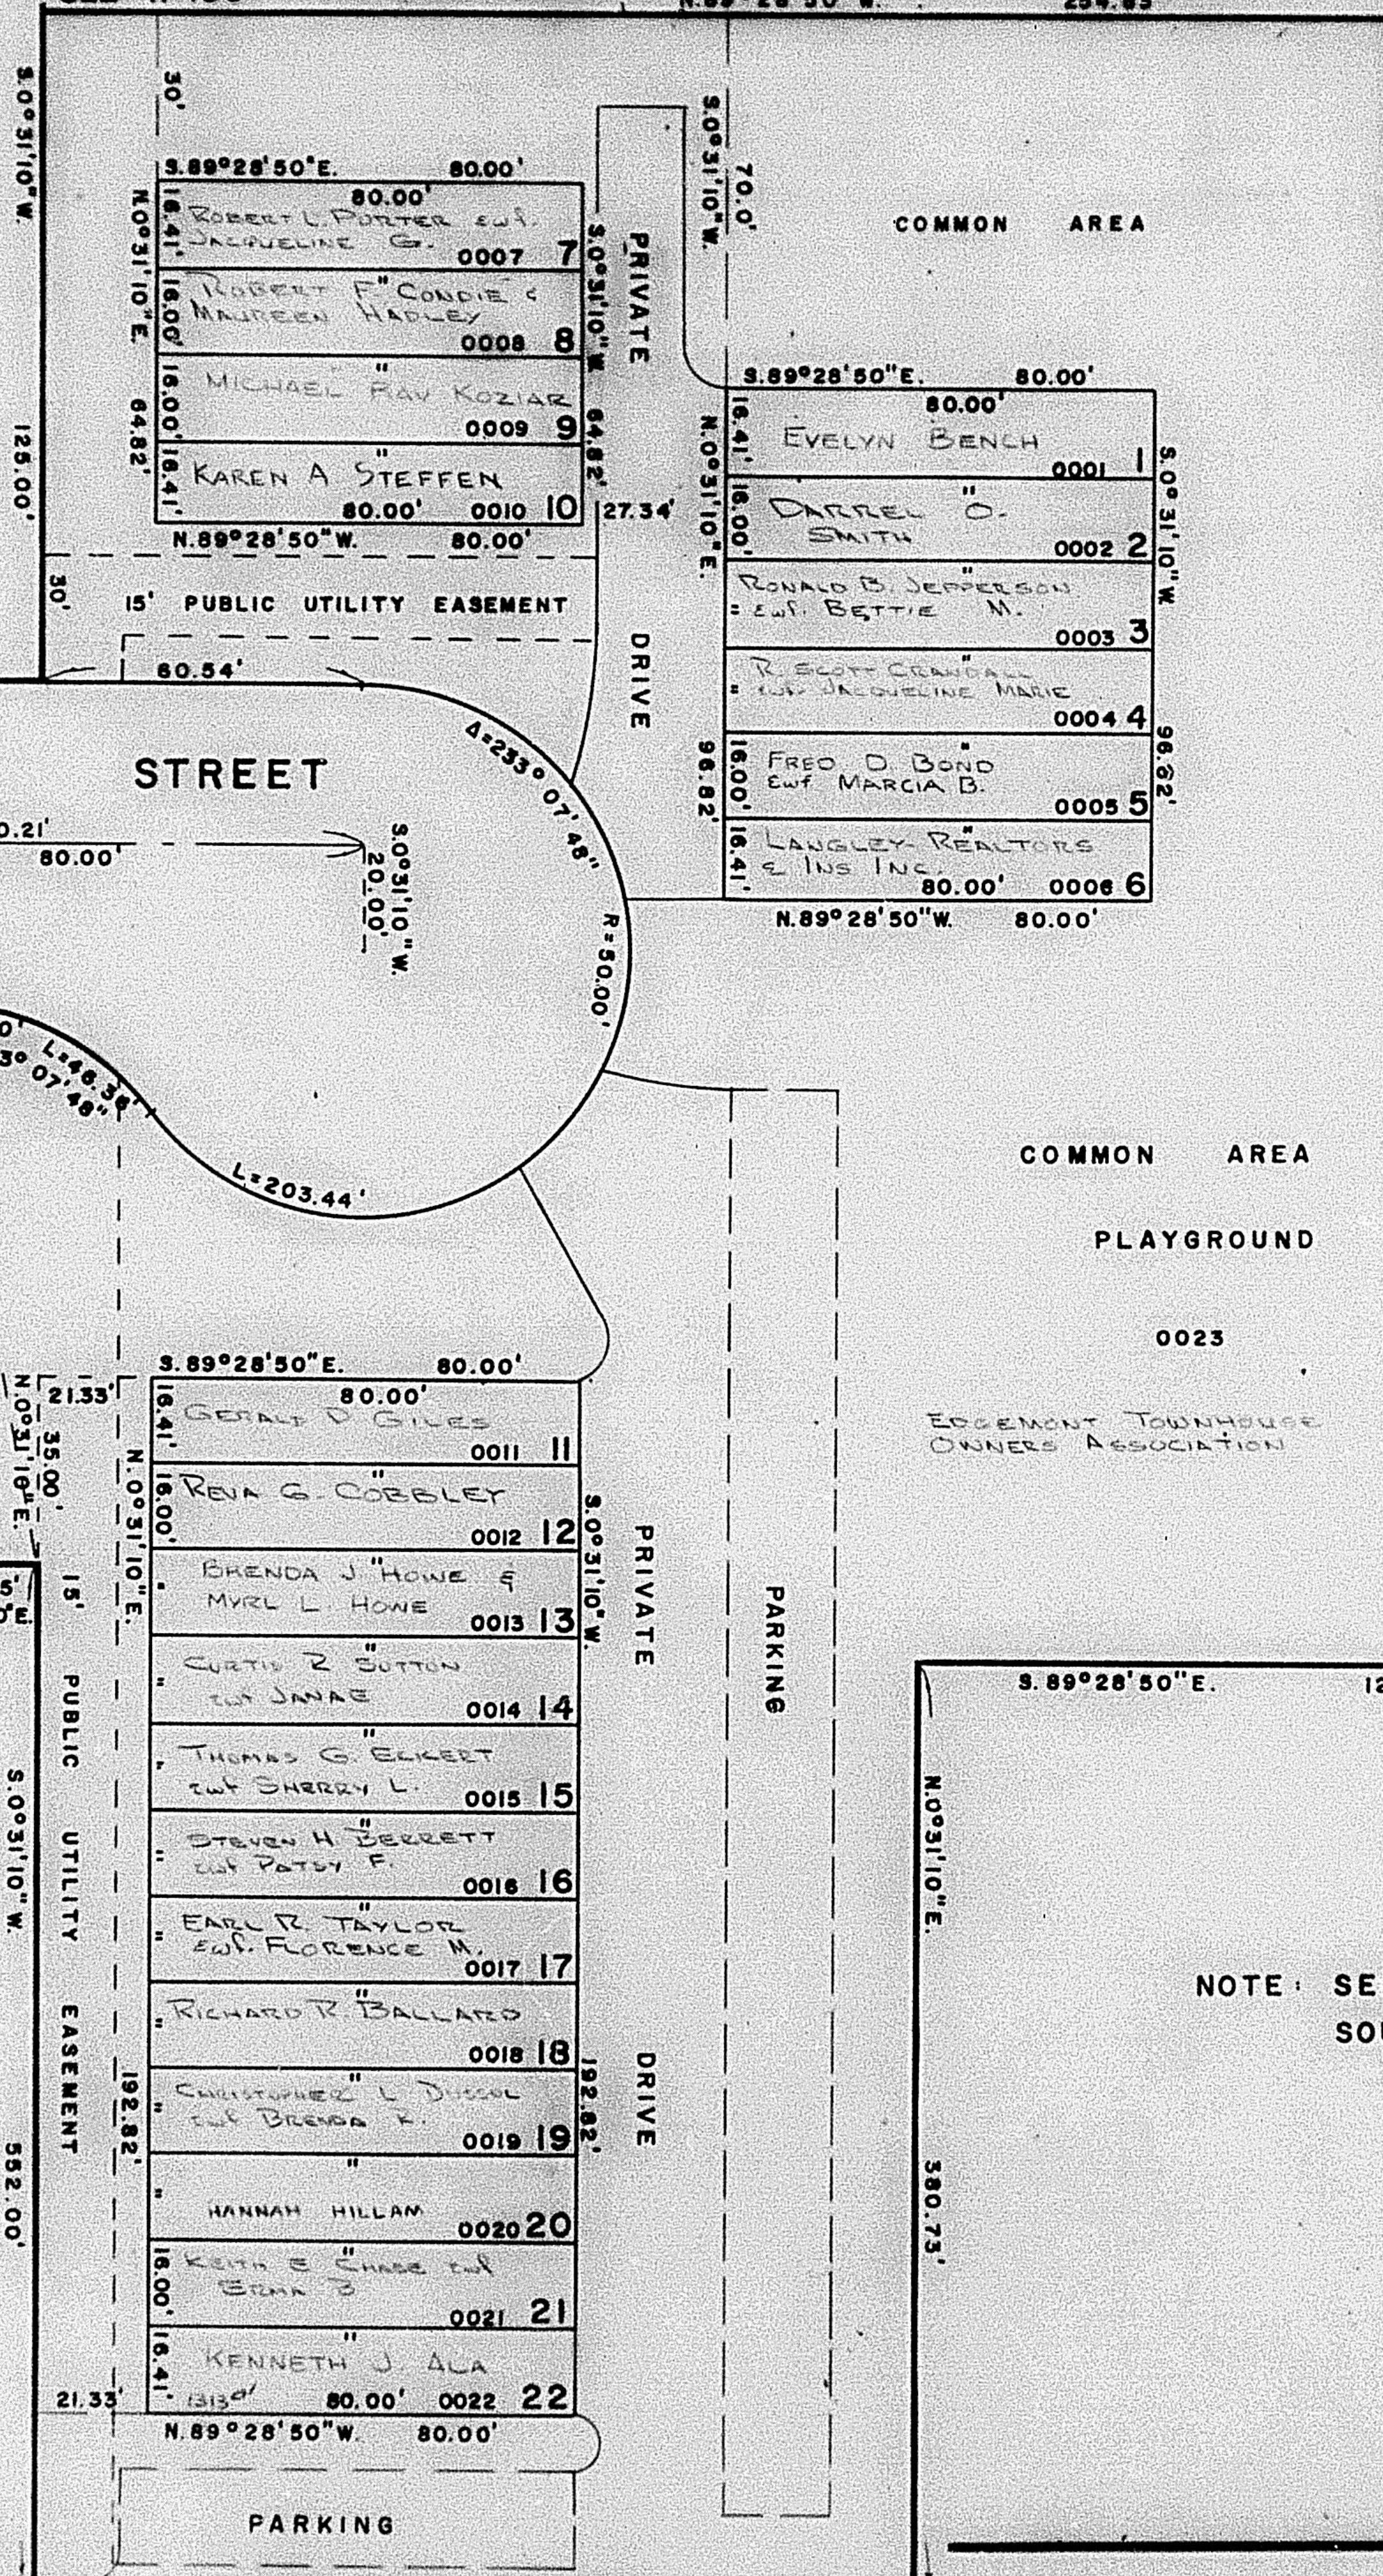

SEE PAGE
 105

NOTE: SEE PAGE 125 FOR
 SOUTH PART OF SUB.

W.F.J. 12-70