

PART OF S.E. 1/4 OF SEC. 15, T. 6 N., R. 1 W., S. L. B. & M.

125

EDGEMONT SUBDIVISION

TAXING UNIT 25


IN OGDEN CITY

SCALE 1" = 30'

LOTS 23-34

PREFIX 11-125

SEE PAGE 124

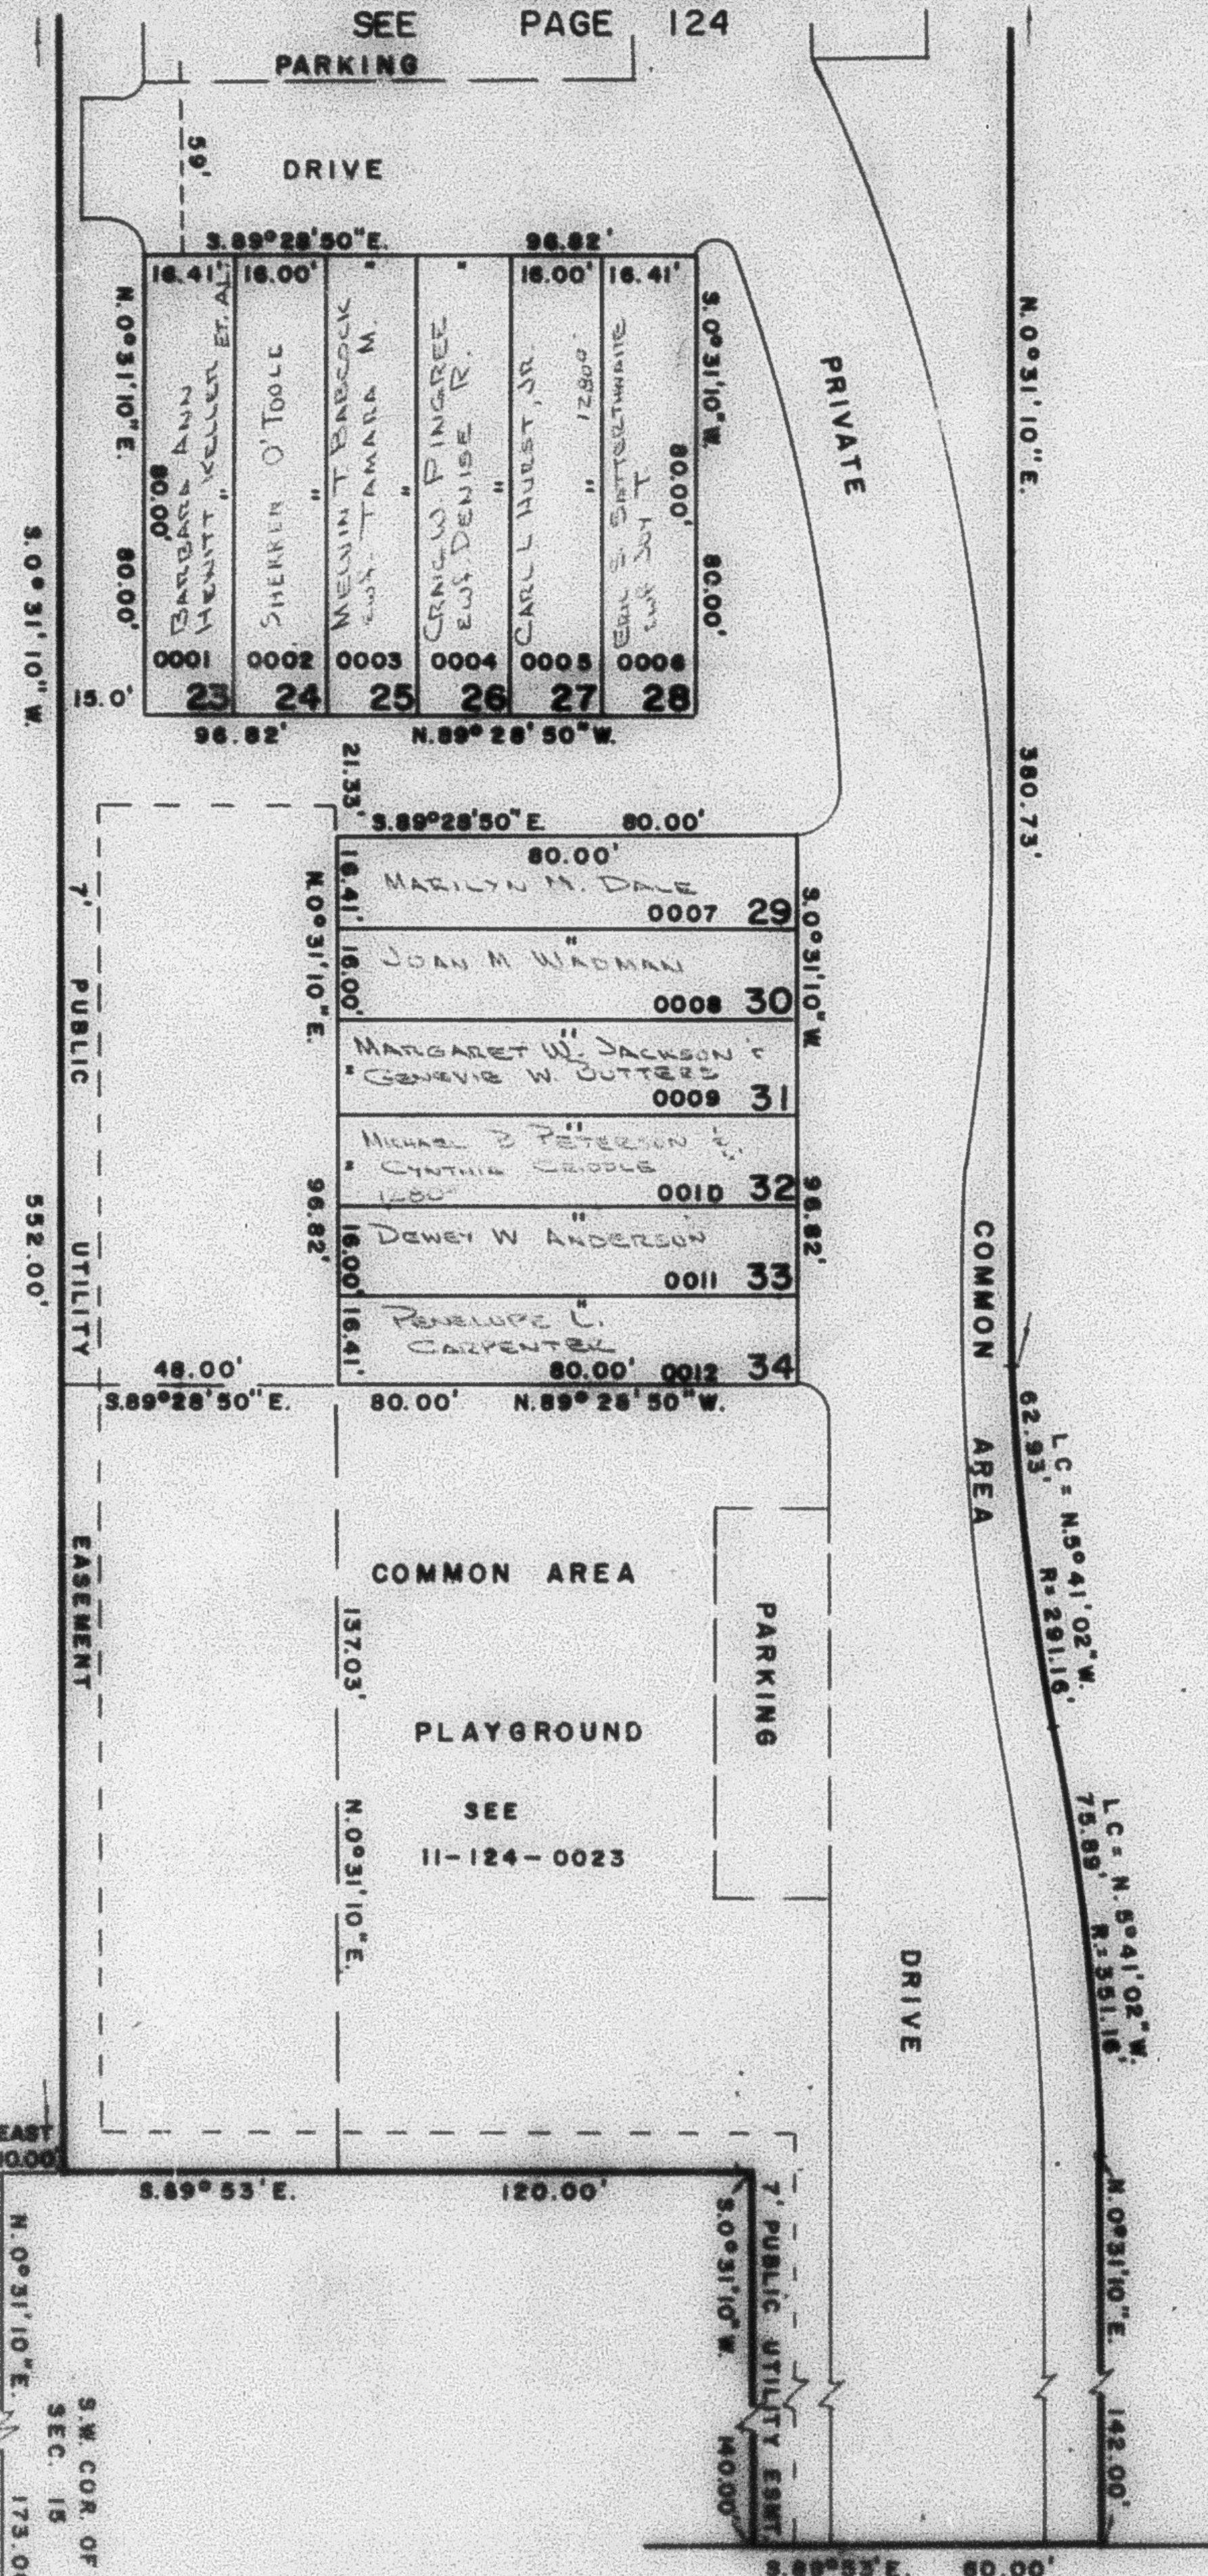

EXCEPT WHERE OTHERWISE SHOWN
ALL LOTS OWNED BY
WADES, INC.

NOTE: SEE PAGE 124 FOR
NORTH PART OF SUB.

SEE PAGE 105

SEE PAGE 120

FOR COMPLETE ENG. DATA
SEE ORIG. PLAT IN:
BOOK 16 PAGE 65

EAST
10.00'
N. 0° 31' 10" E.
S.W. COR. OF S.E. 1/4
SEC. 15
173.00'

9TH. ST.

SEE BK. 13 PAGE 45

W.F.J. 12-70