

PART OF S.E. 1/4 OF SEC. 15, T. 6 N., R. 1 W., S. L. B. & M.

125

EDGEMONT SUBDIVISION

TAXING UNIT 25

IN OGDEN CITY

SCALE 1"=30'


LOTS 23-34

PREFIX 11-125

SEE PAGE 124

PARKING

DRIVE

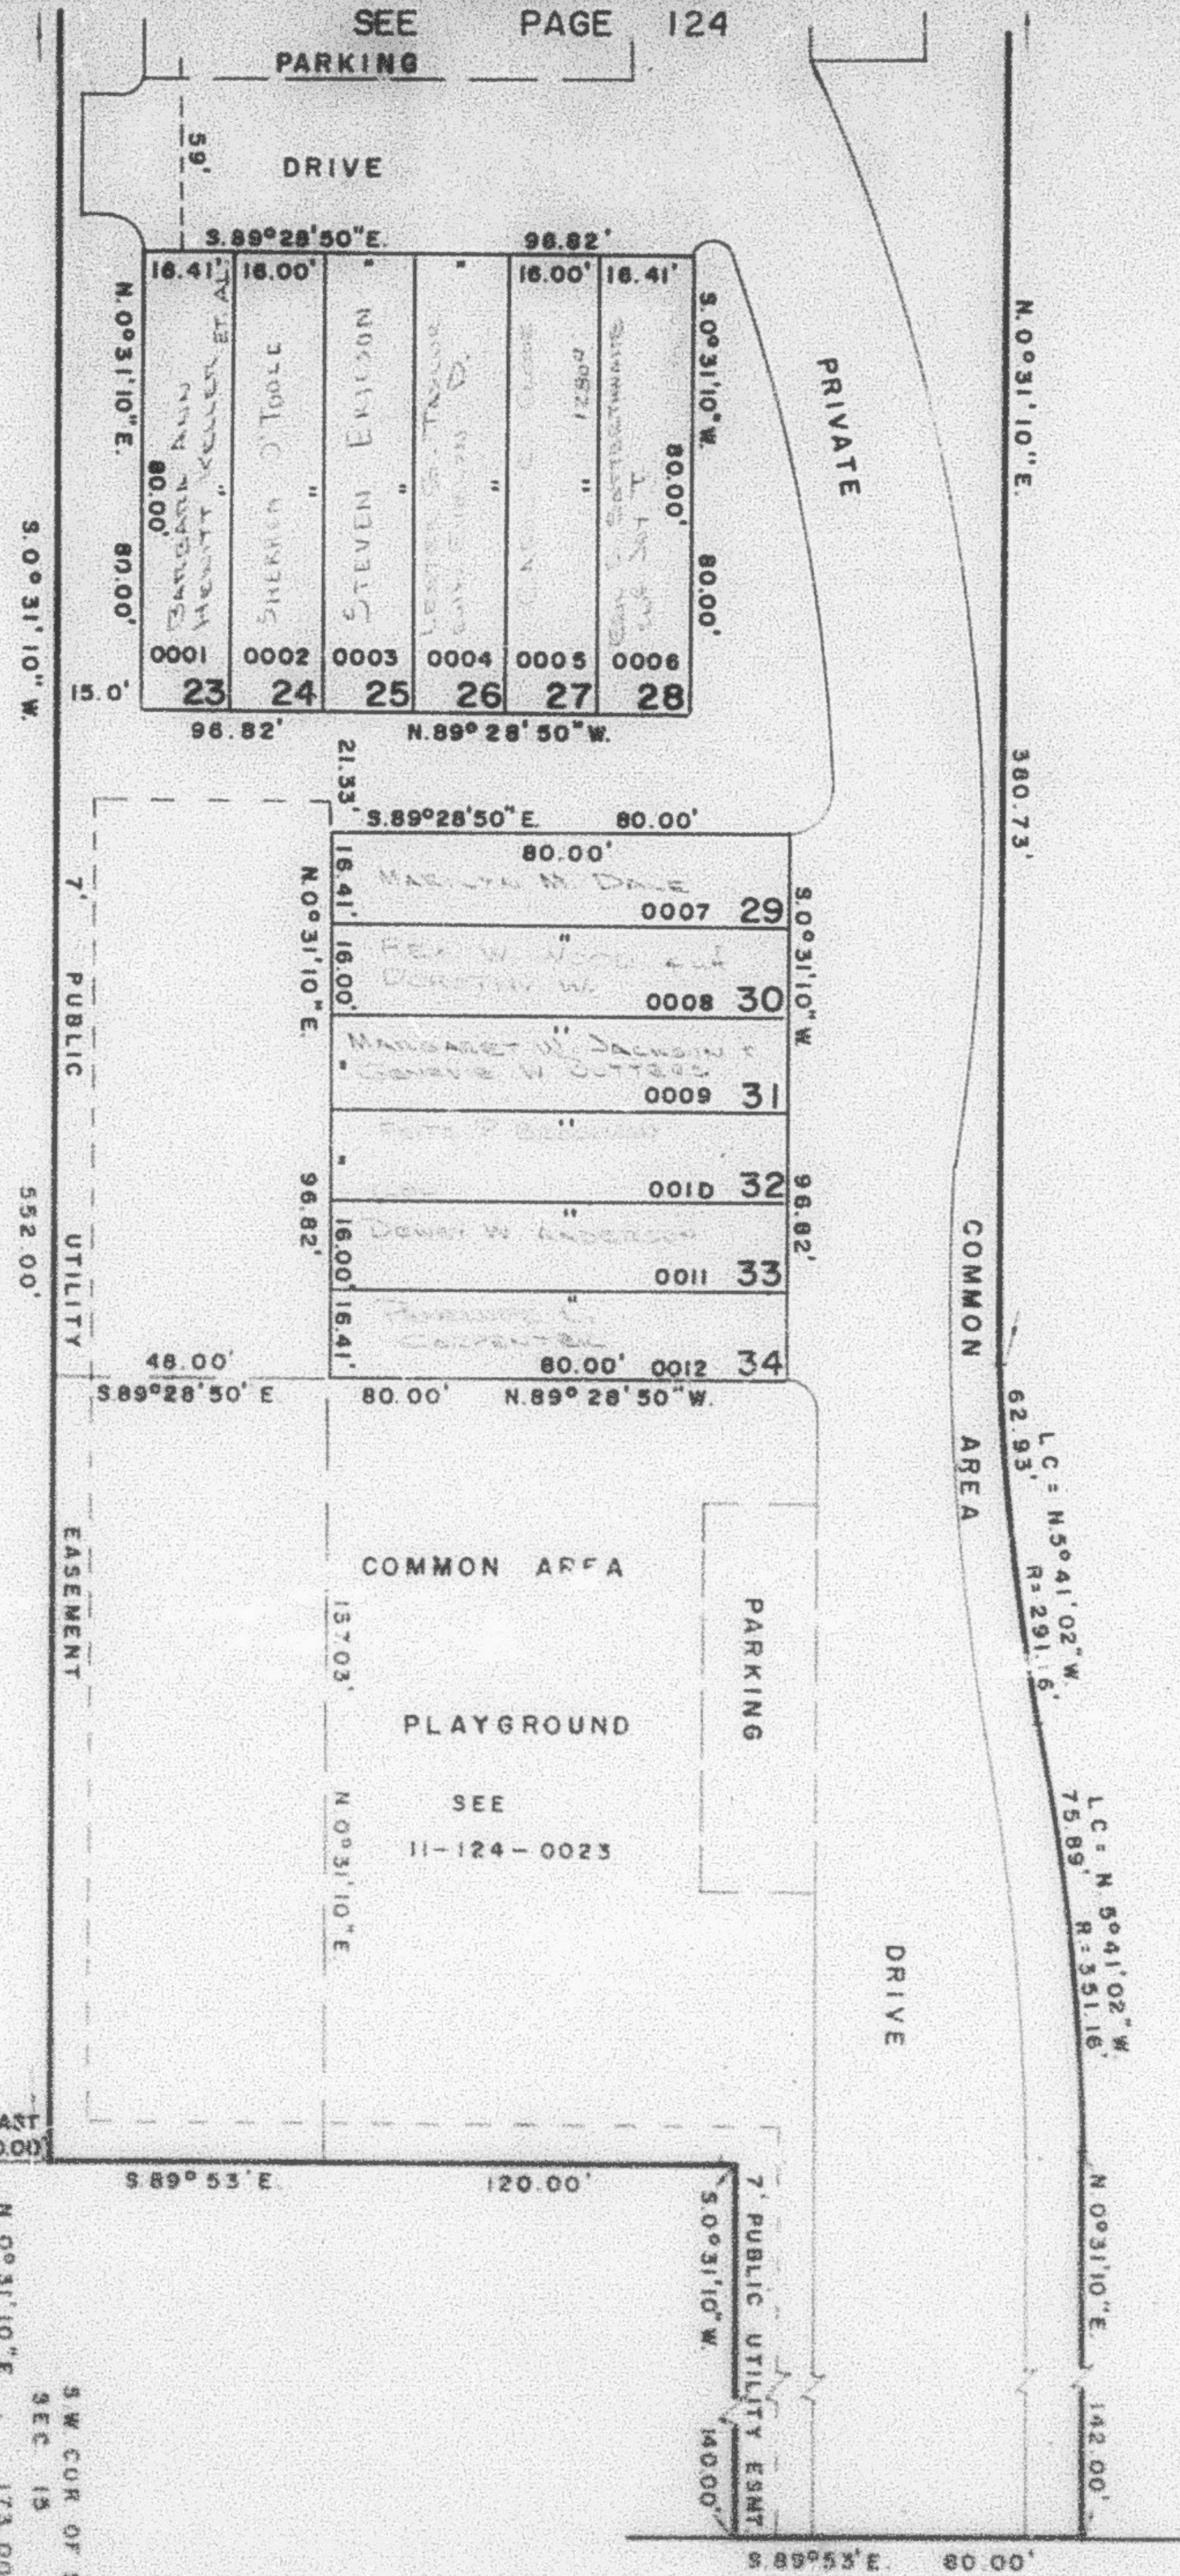

EXCEPT WHERE OTHERWISE SHOWN
ALL LOTS OWNED BY
HADDEN TRUST

NOTE: SEE PAGE 124 FOR
NORTH PART OF SUB.

SEE PAGE 105

SEE PAGE 120

FOR COMPLETE ENG DATA
SEE ORIG PLAT IN
BOOK 16 PAGE 65

9TH.

ST.

W.F.J. 12-70

SEE BK. 13 PAGE 45