

PART OF N.W. 1/4 SEC. 4, N.E. 1/4 SEC. 5, T.6N., R.1W. 8
 PART OF S.E. 1/4 SEC. 32, S.W. 1/4 SEC. 33, T.7N., R.1W., S.L.B. & M.

126

GREEN ACRES ESTATES NO. 2

TAXING UNIT : 13


IN NORTH OGDEN CITY

PREFIX : 11-126

SCALE 1" = 60'

SEE BELOW AT RIGHT

SEE
PAGE
14-2

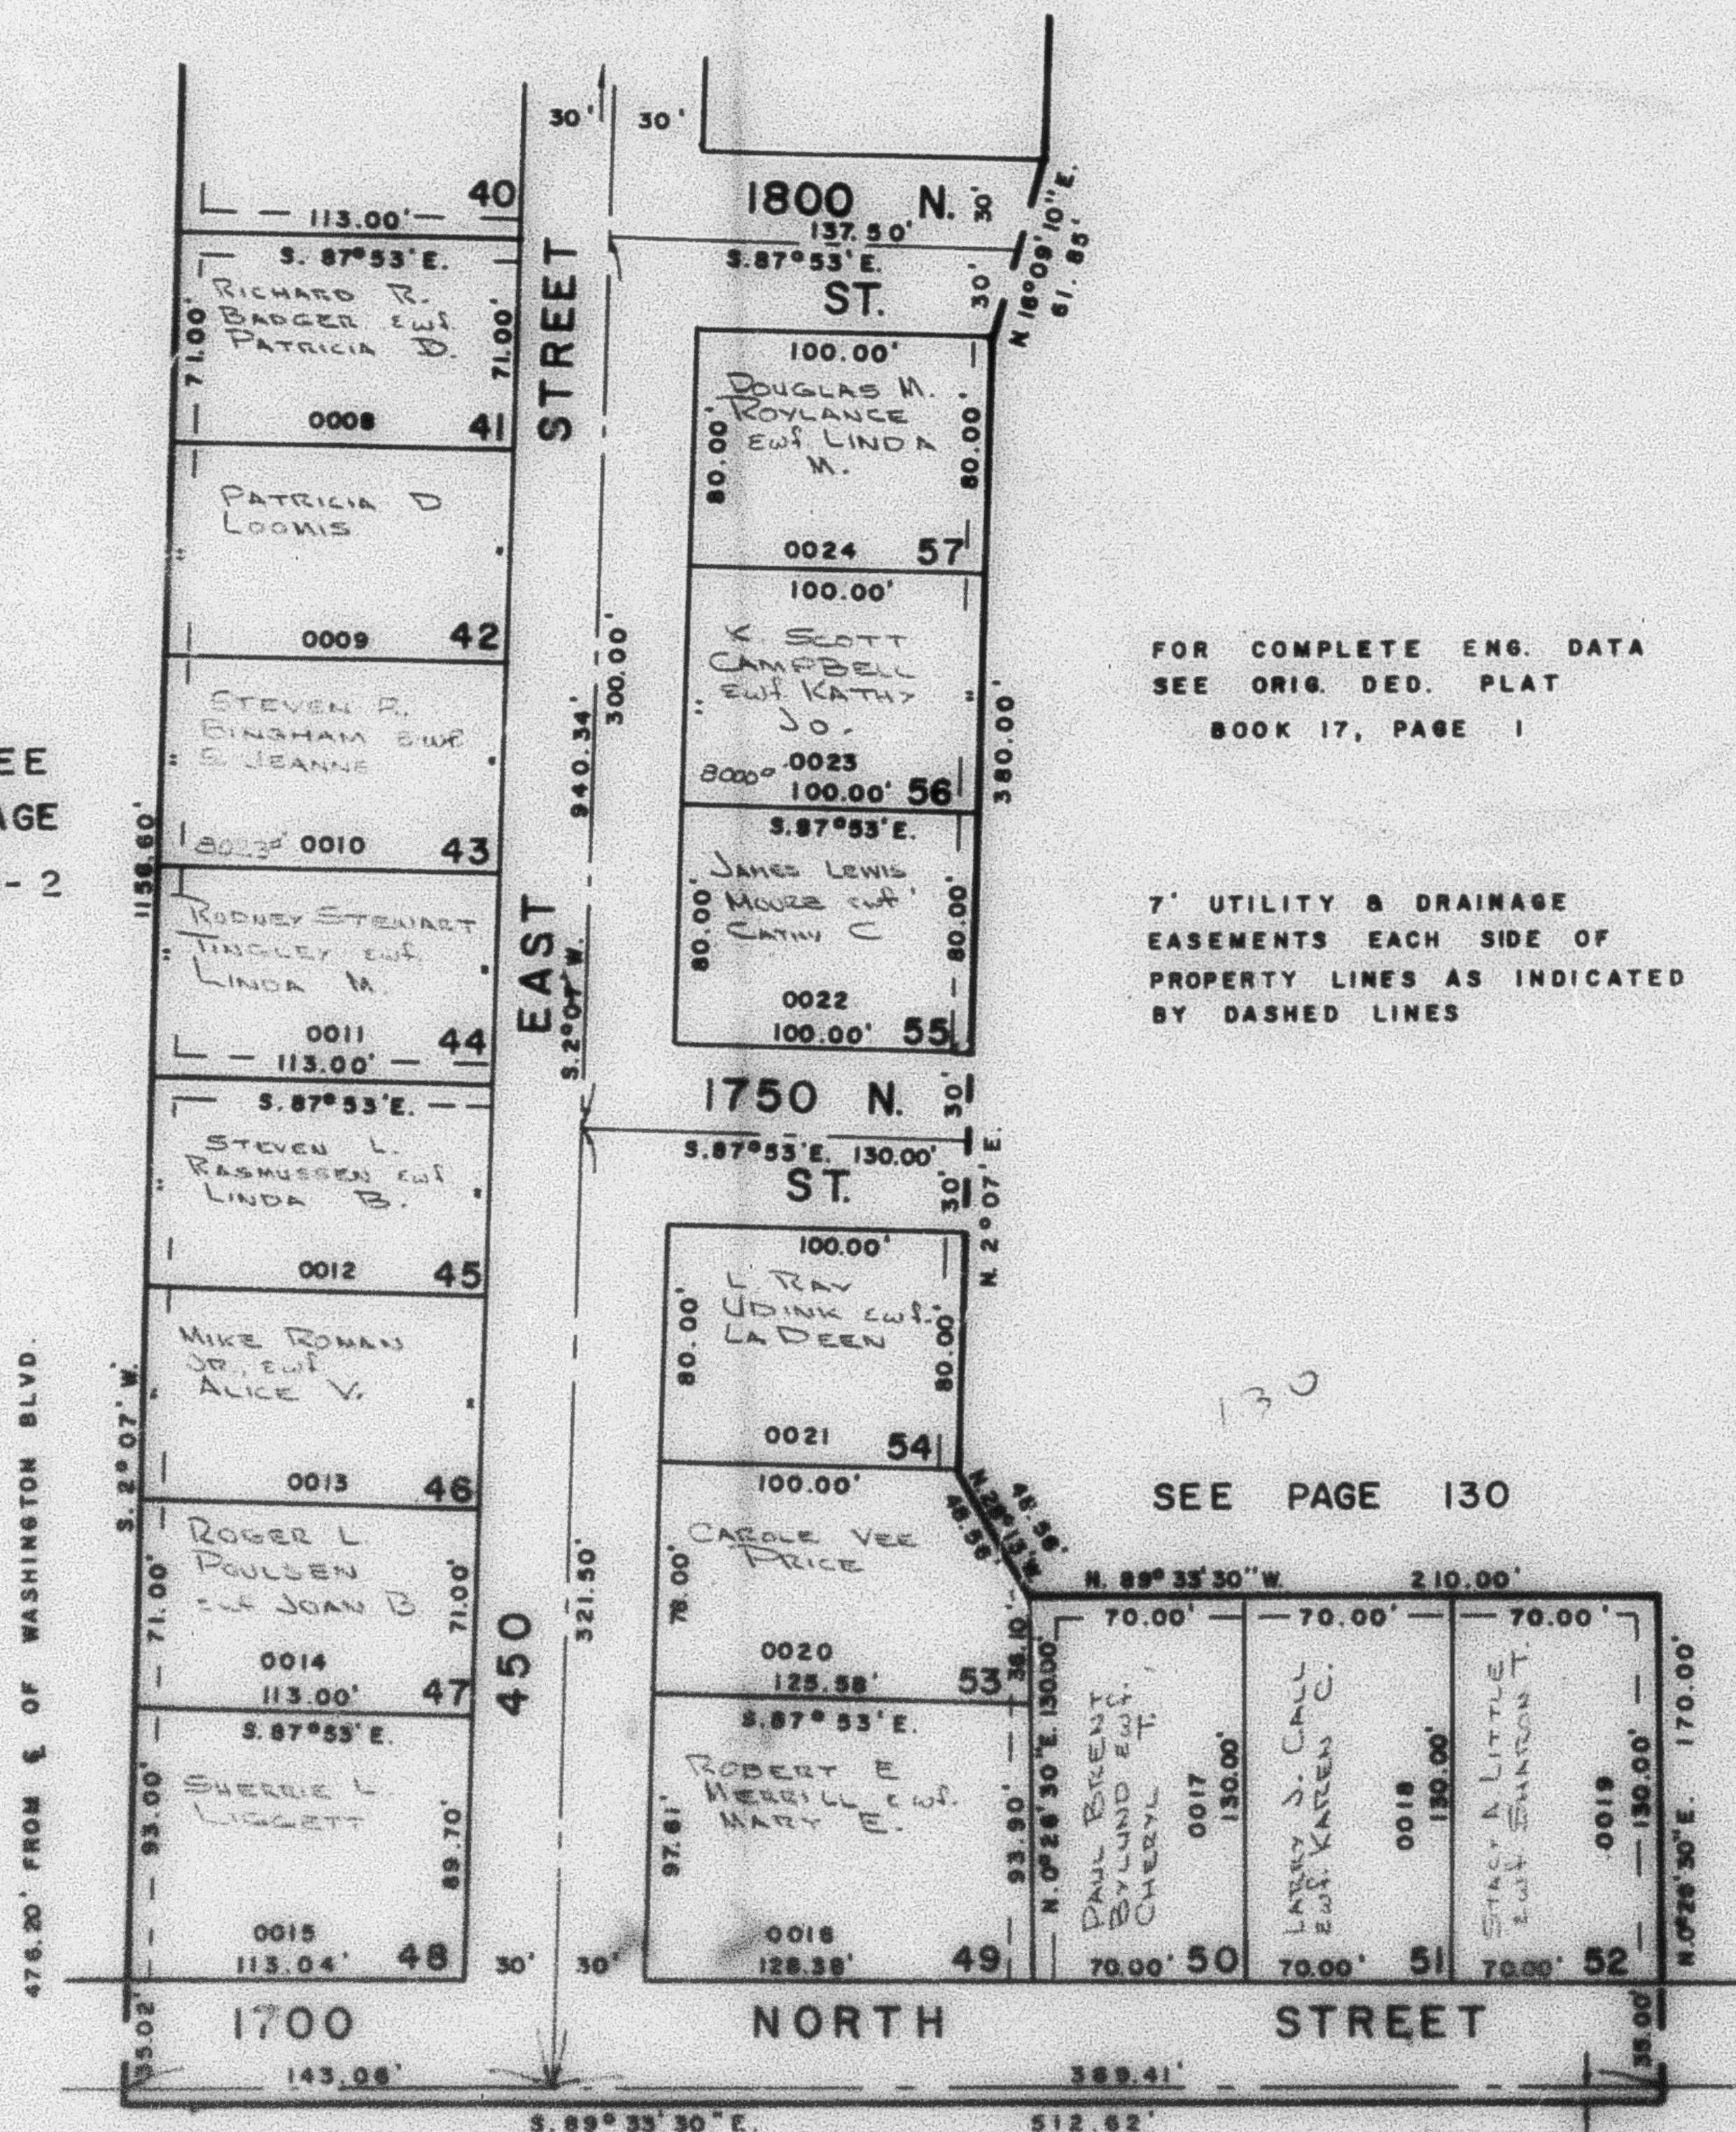


FOR COMPLETE ENG. DATA
 SEE ORIG. DED. PLAT
 BOOK 17, PAGE 1

7' UTILITY & DRAINAGE
 EASEMENTS EACH SIDE OF
 PROPERTY LINES AS INDICATED
 BY DASHED LINES

SEE PAGE 130

SEE BOOK 17
 PAGE 80

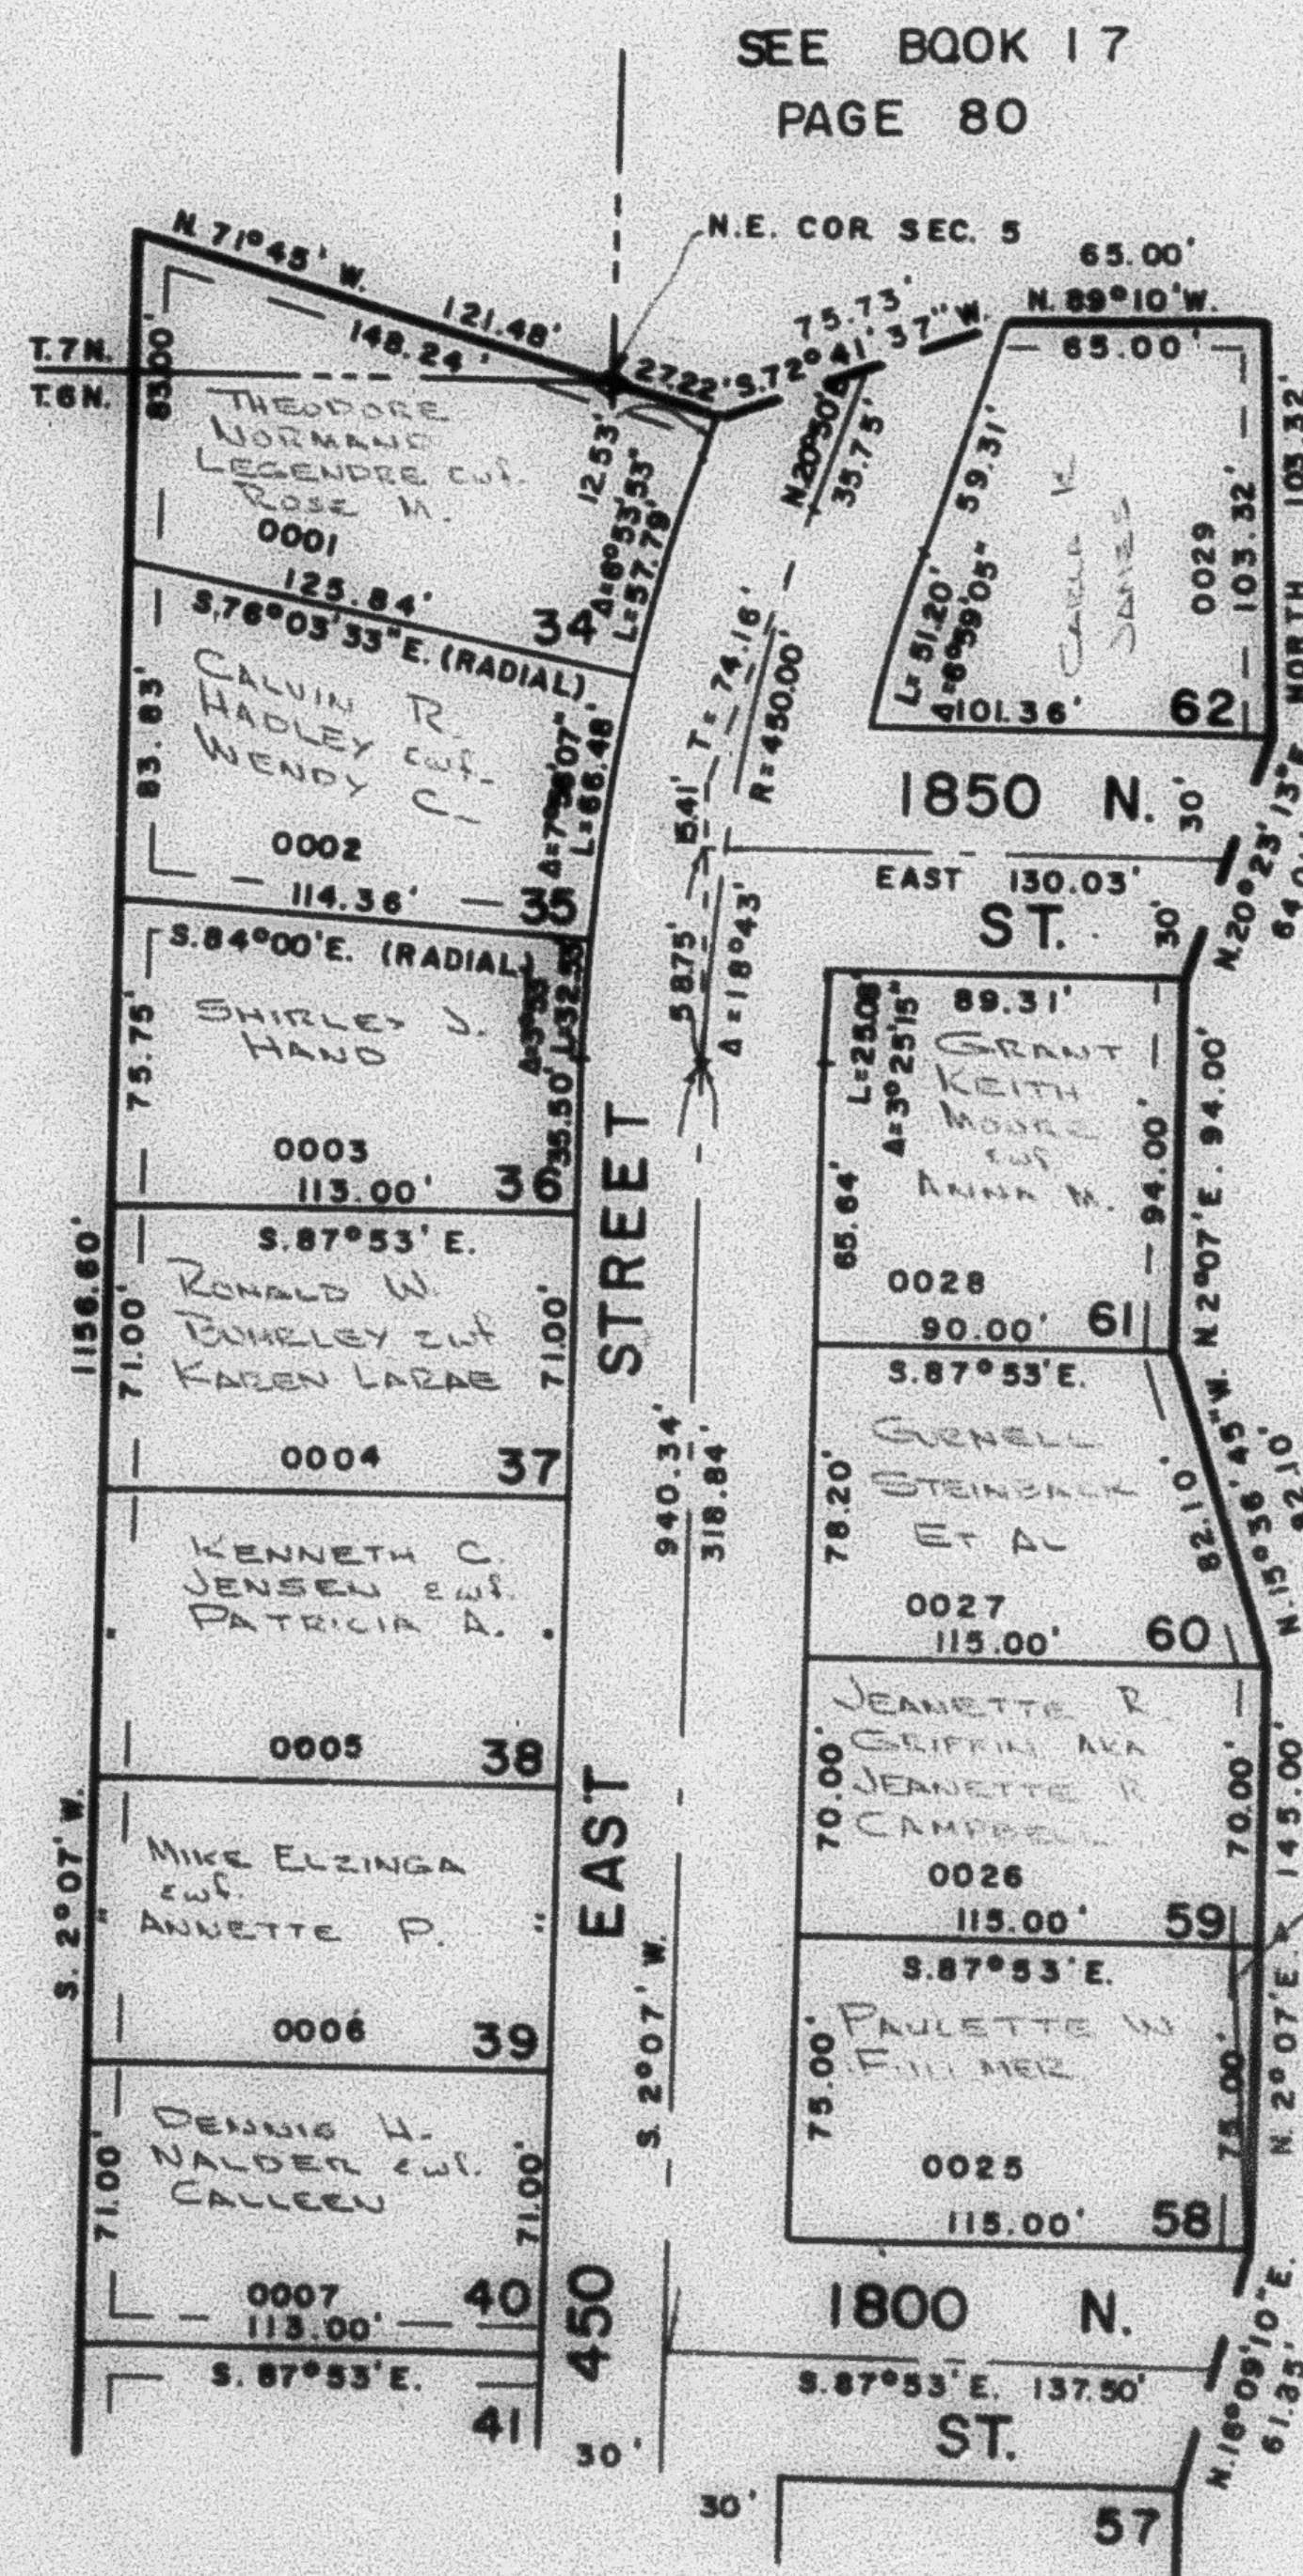

SEE PAGE
128

SEE ABOVE AT LEFT

SEE PAGE 4

W.F.J. 7-71