

PART OF N.W. 1/4 SEC. 4, N.E. 1/4 SEC. 5, T.6N., R.1W. 8
PART OF S.E. 1/4 SEC. 32, S.W. 1/4 SEC. 33, T.7N., R.1W., S.L. B. & M.

126

GREEN ACRES ESTATES NO. 2

TAXING UNIT : 13

IN NORTH OGDEN CITY


PREFIX : 11-126

SCALE 1" = 60'

SEE BELOW AT RIGHT


SEE BOOK 17
PAGE 80

SEE
PAGE
154

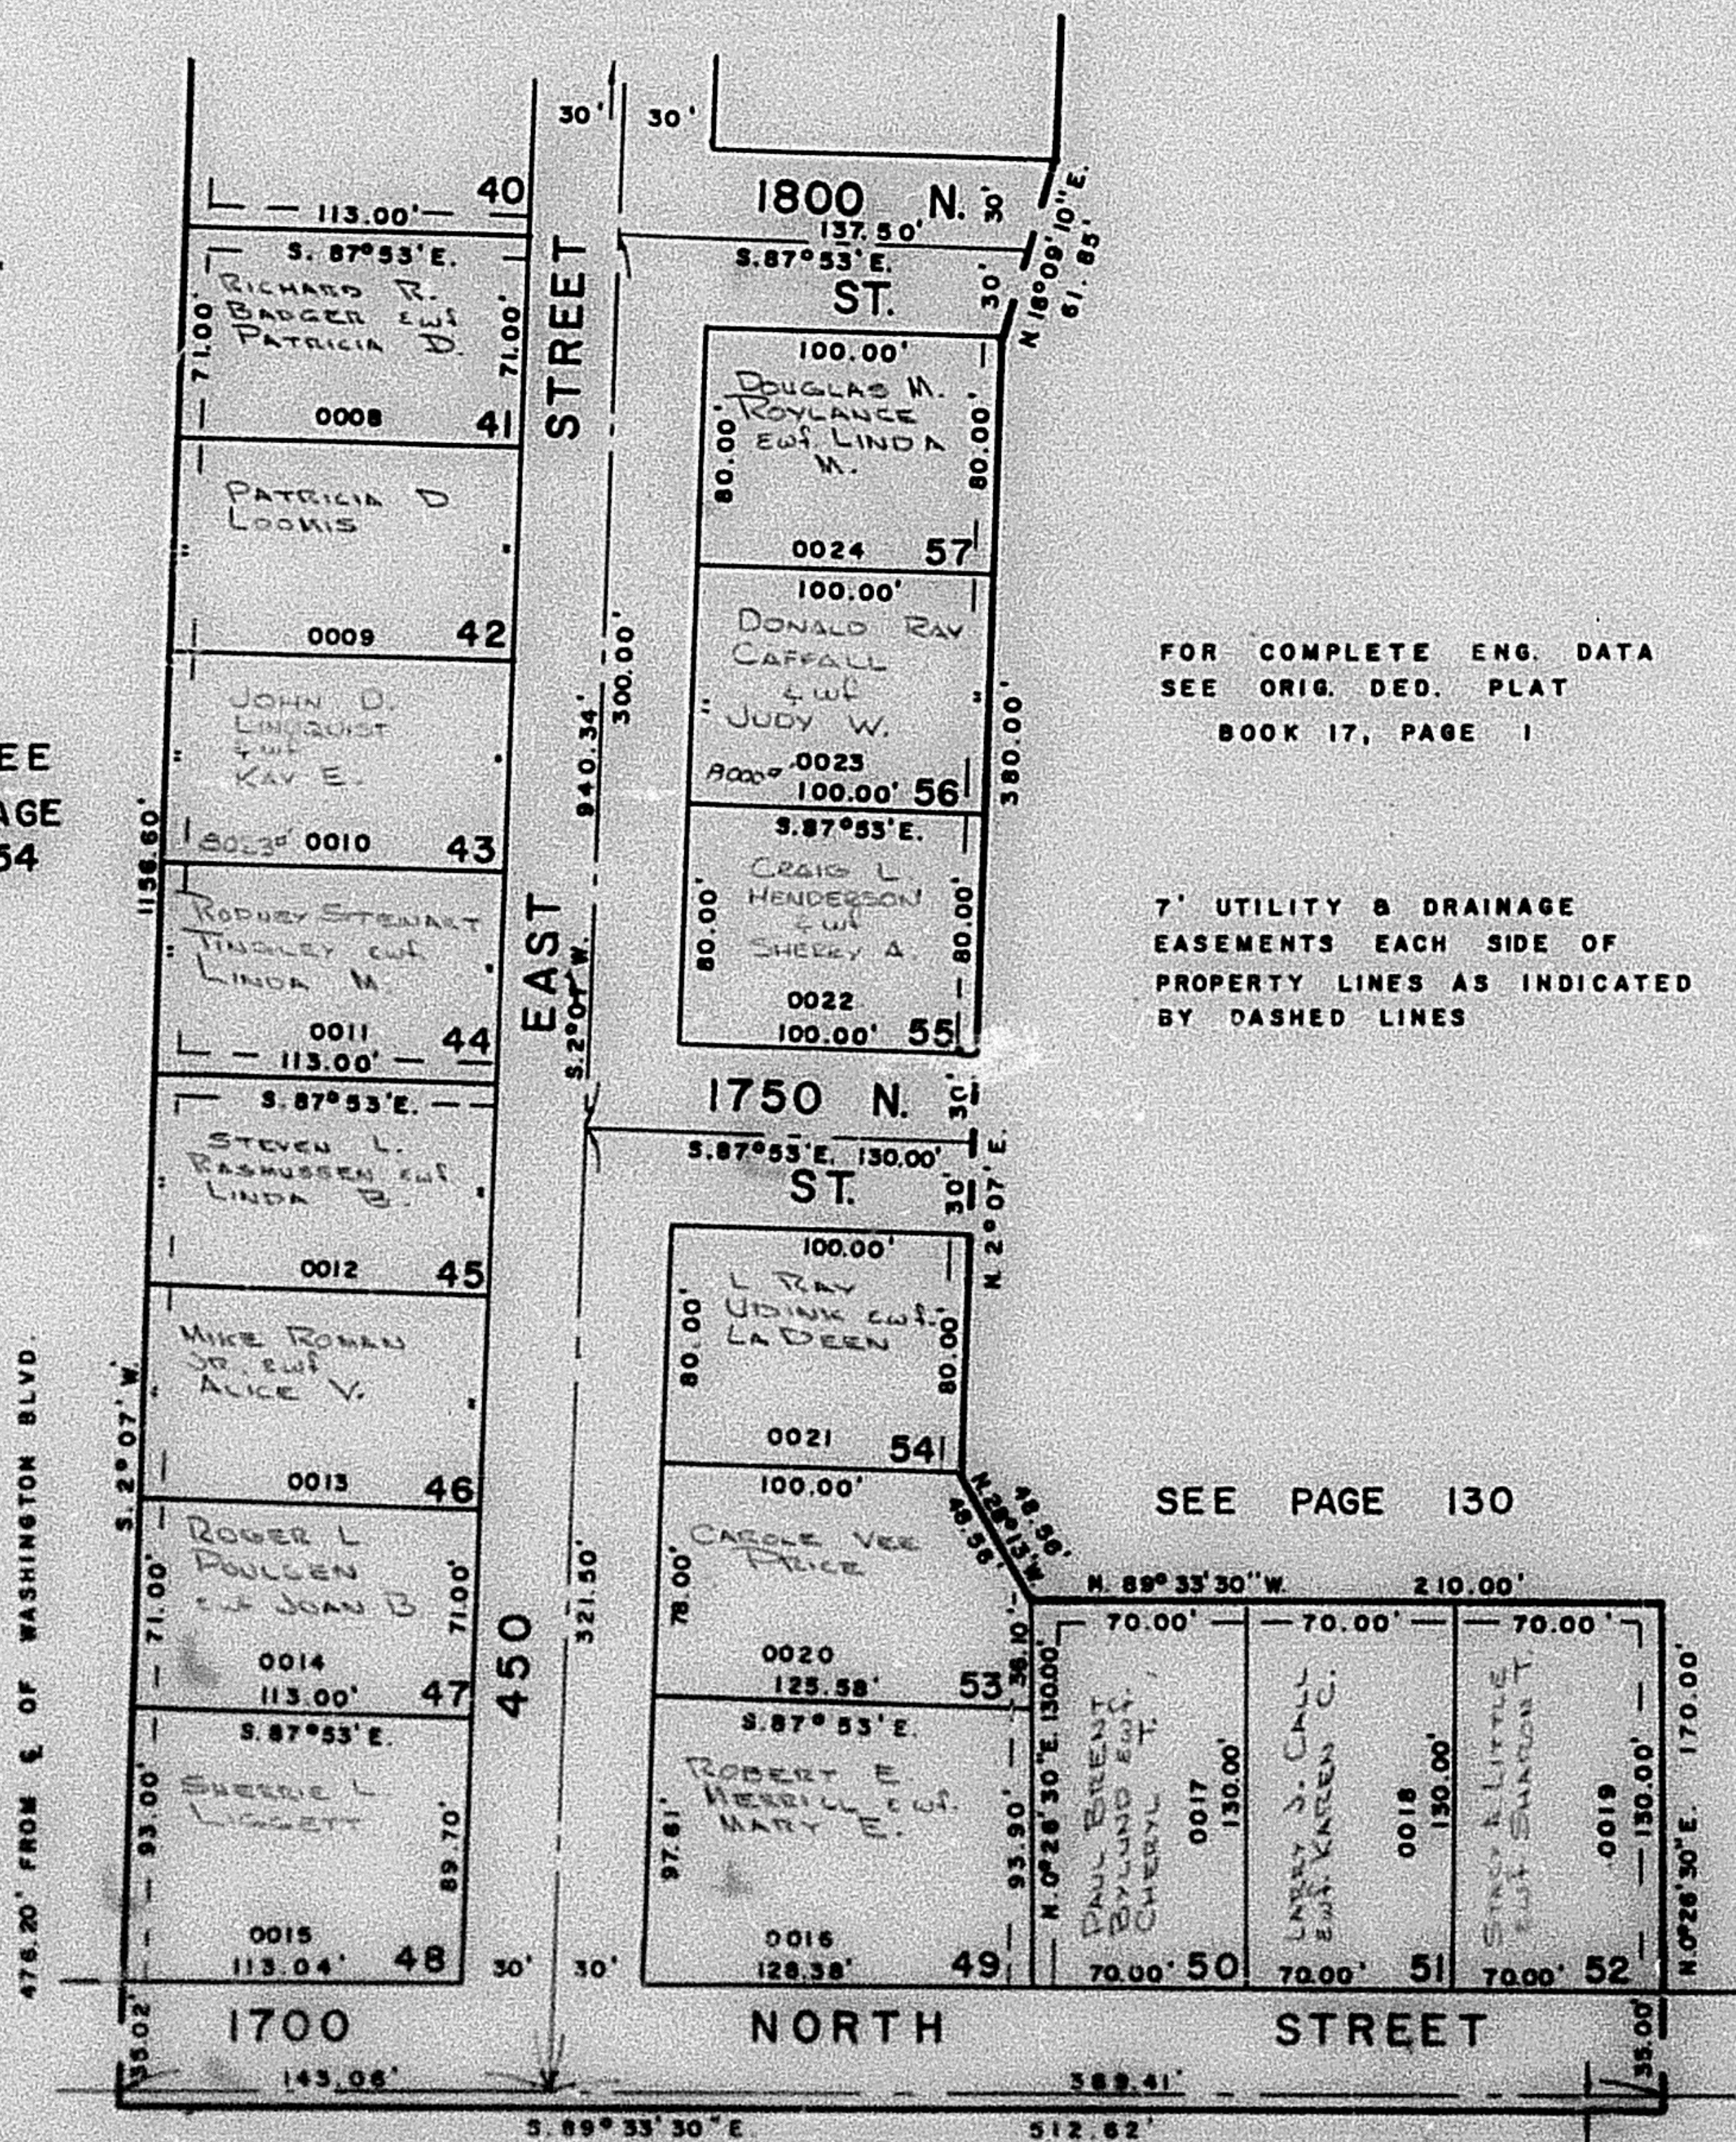

FOR COMPLETE ENG. DATA
SEE ORIG. DED. PLAT
BOOK 17, PAGE 1

7' UTILITY & DRAINAGE
EASEMENTS EACH SIDE OF
PROPERTY LINES AS INDICATED
BY DASHED LINES

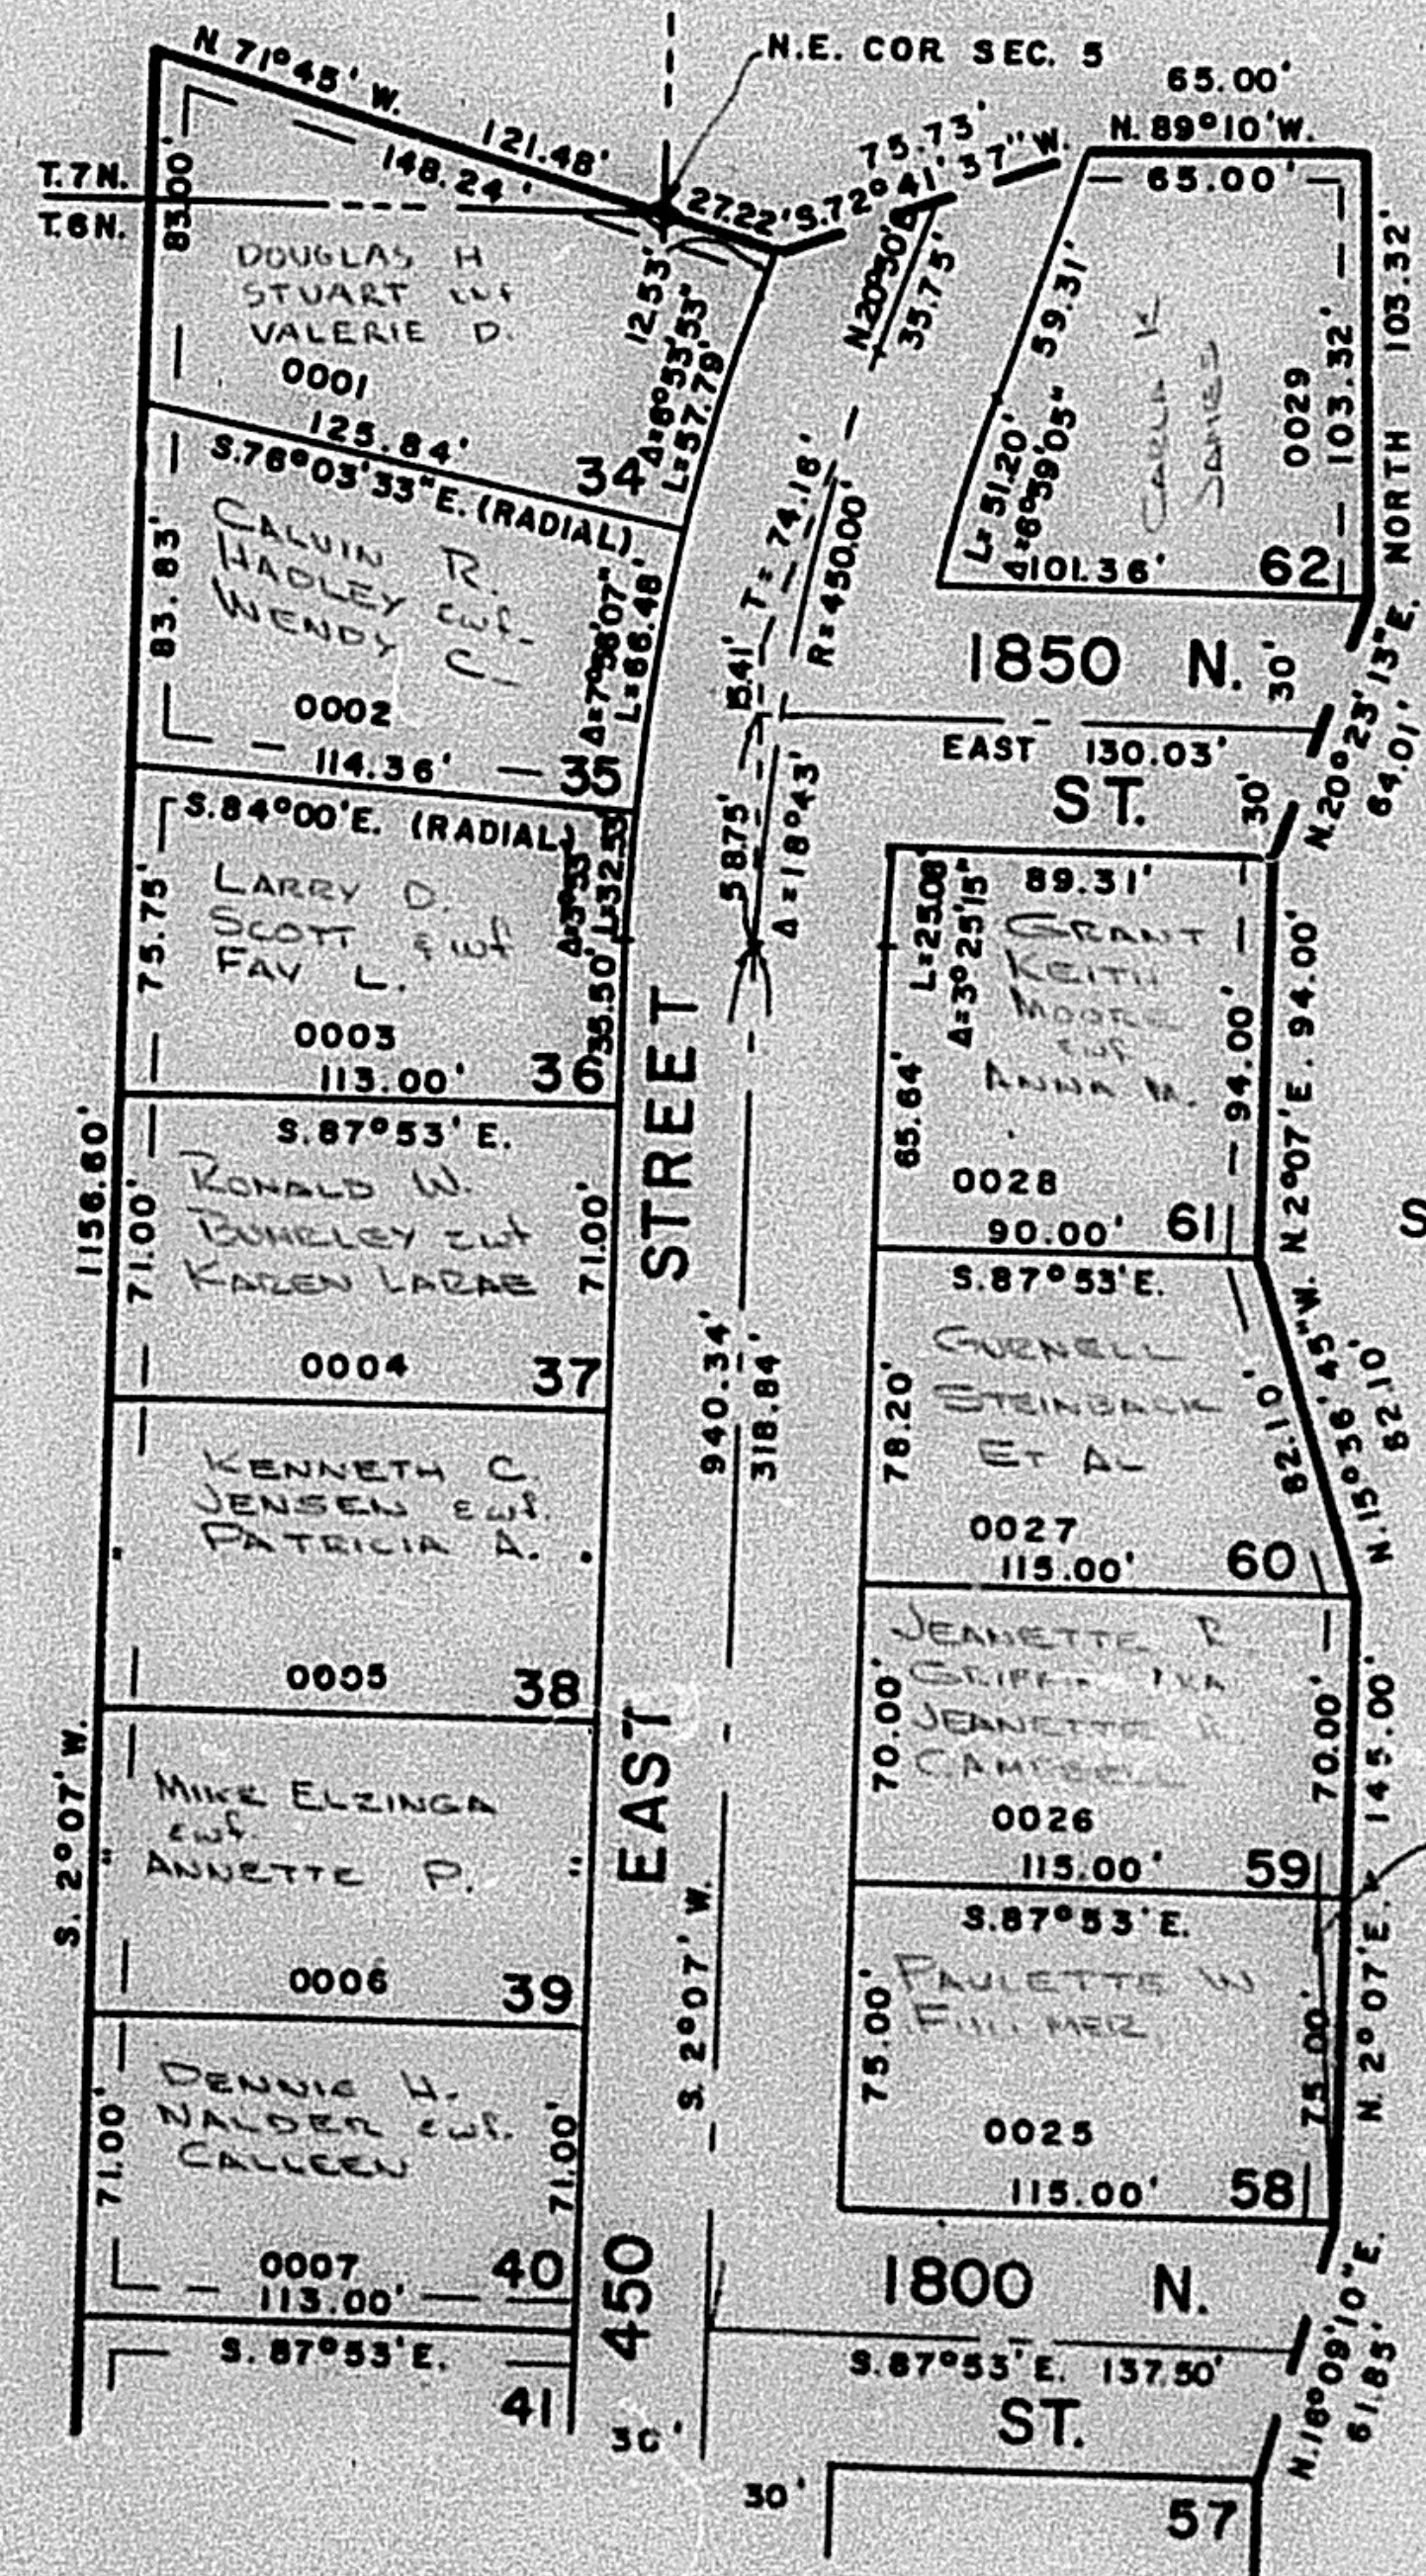

SEE PAGE
128

SEE ABOVE AT LEFT