

PART OF N.W. 1/4 SEC. 4, N.E. 1/4 SEC. 5, T.6N., R.1W. &

126

PART OF S.E. 1/4 SEC. 32, S.W. 1/4 SEC. 33, T.7N., R.1W., S.L.B. & M.

GREEN ACRES ESTATES NO. 2

TAXING UNIT 10

IN NORTH OGDEN CITY

PREFIX 11-126

SCALE 1" = 60'

SEE BELOW AT RIGHT

SEE BOOK 17
PAGE 80


SEE
PAGE
154

FOR COMPLETE ENG. DATA
SEE ORIG. DED. PLAT
BOOK 17, PAGE 1

7' UTILITY & DRAINAGE
EASEMENTS EACH SIDE OF
PROPERTY LINES AS INDICATED
BY DASHED LINES

SEE PAGE 130

SEE PAGE
128

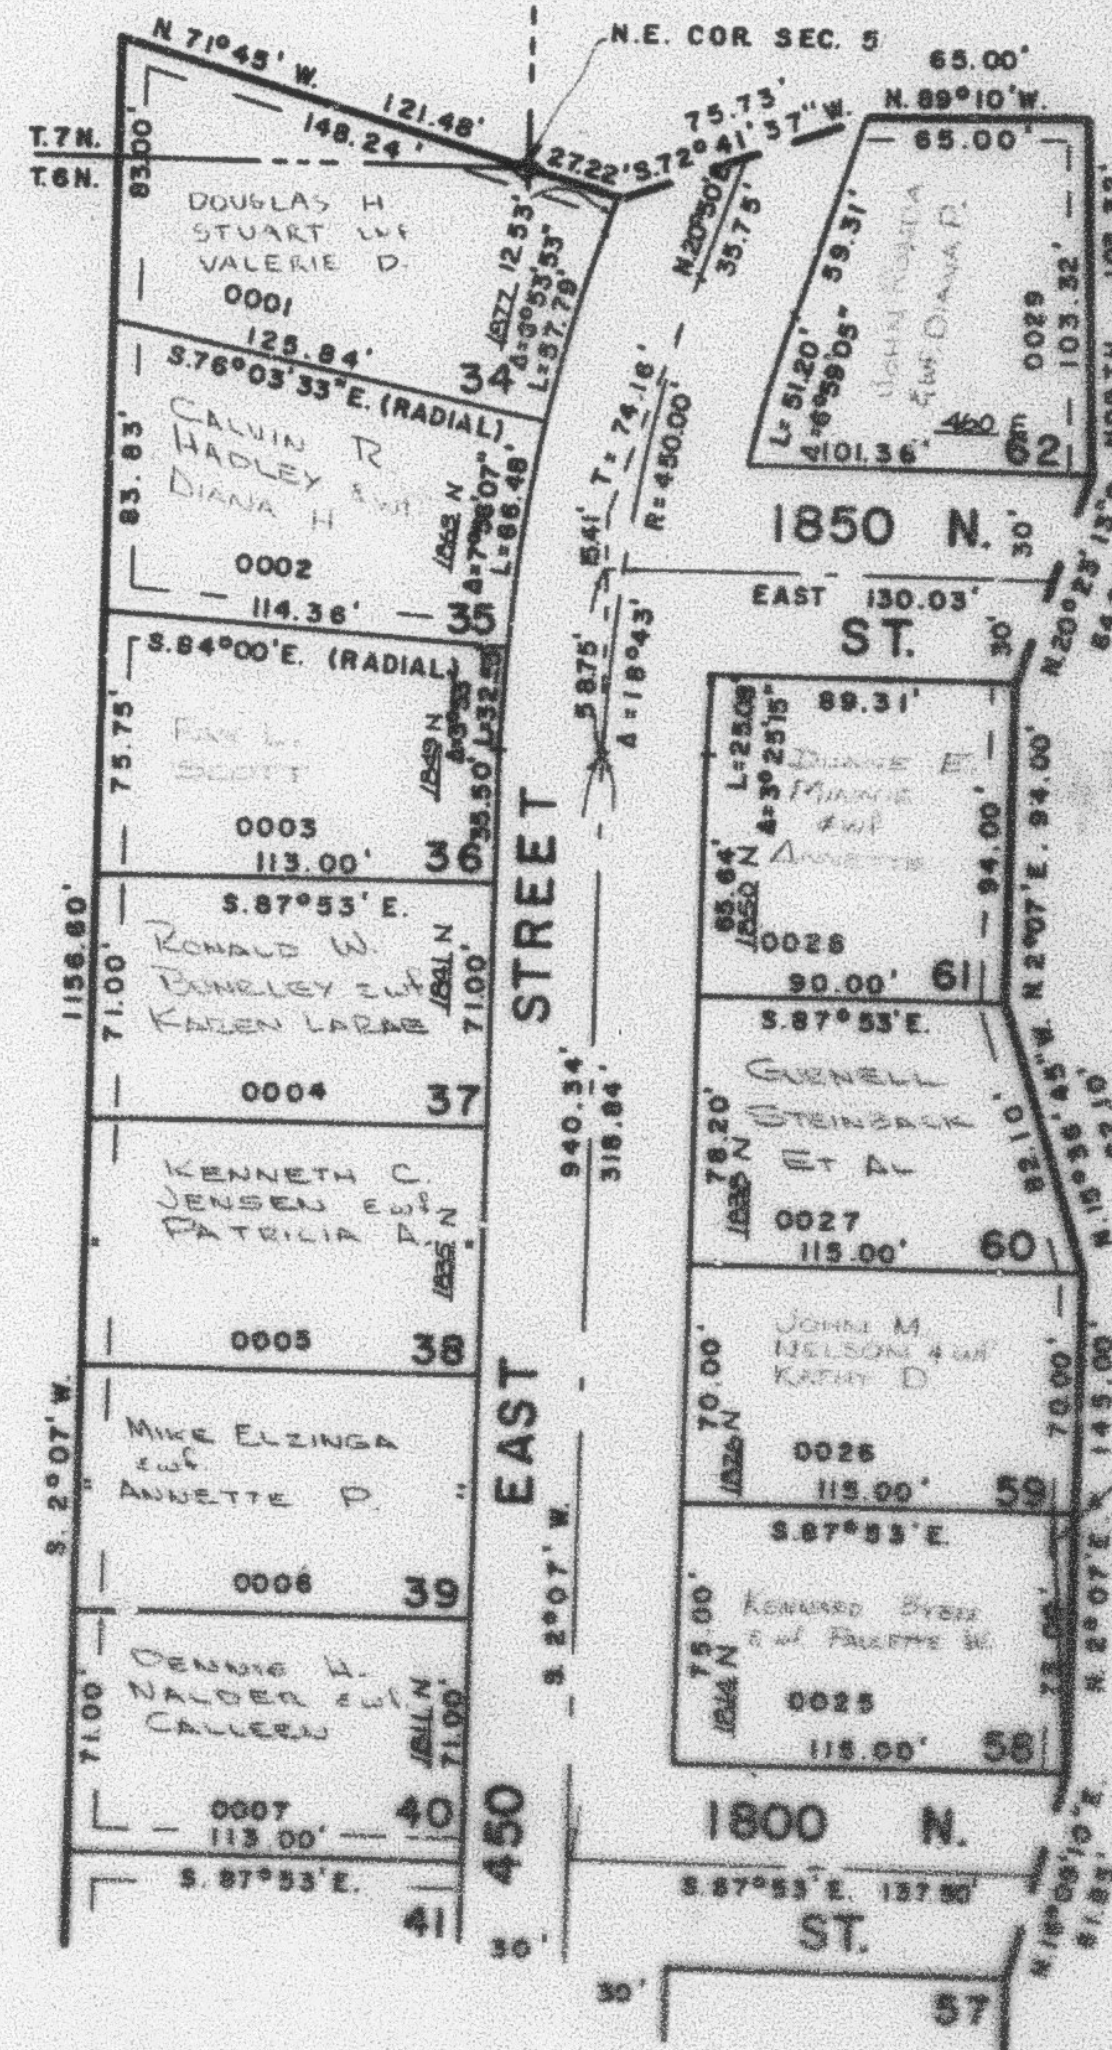

SEE ABOVE AT LEFT

SEE PAGE 4

W.F. 7-71