

PART OF N.W. 1/4 SEC. 4, N.E. 1/4 SEC. 5, T.6N., R.1W. B
 PART OF S.E. 1/4 SEC. 32, S.W. 1/4 SEC. 33, T.7N., R.1W., S.L.B. B.M.
GREEN ACRES ESTATES NO. 2

TAXING UNIT -10

IN NORTH OGDEN CITY

PREFIX -11-126


SCALE 1" = 80'

126

SEE BELOW AT RIGHT

SEE BOOK 17
 PAGE 80

SEE
 PAGE
 154

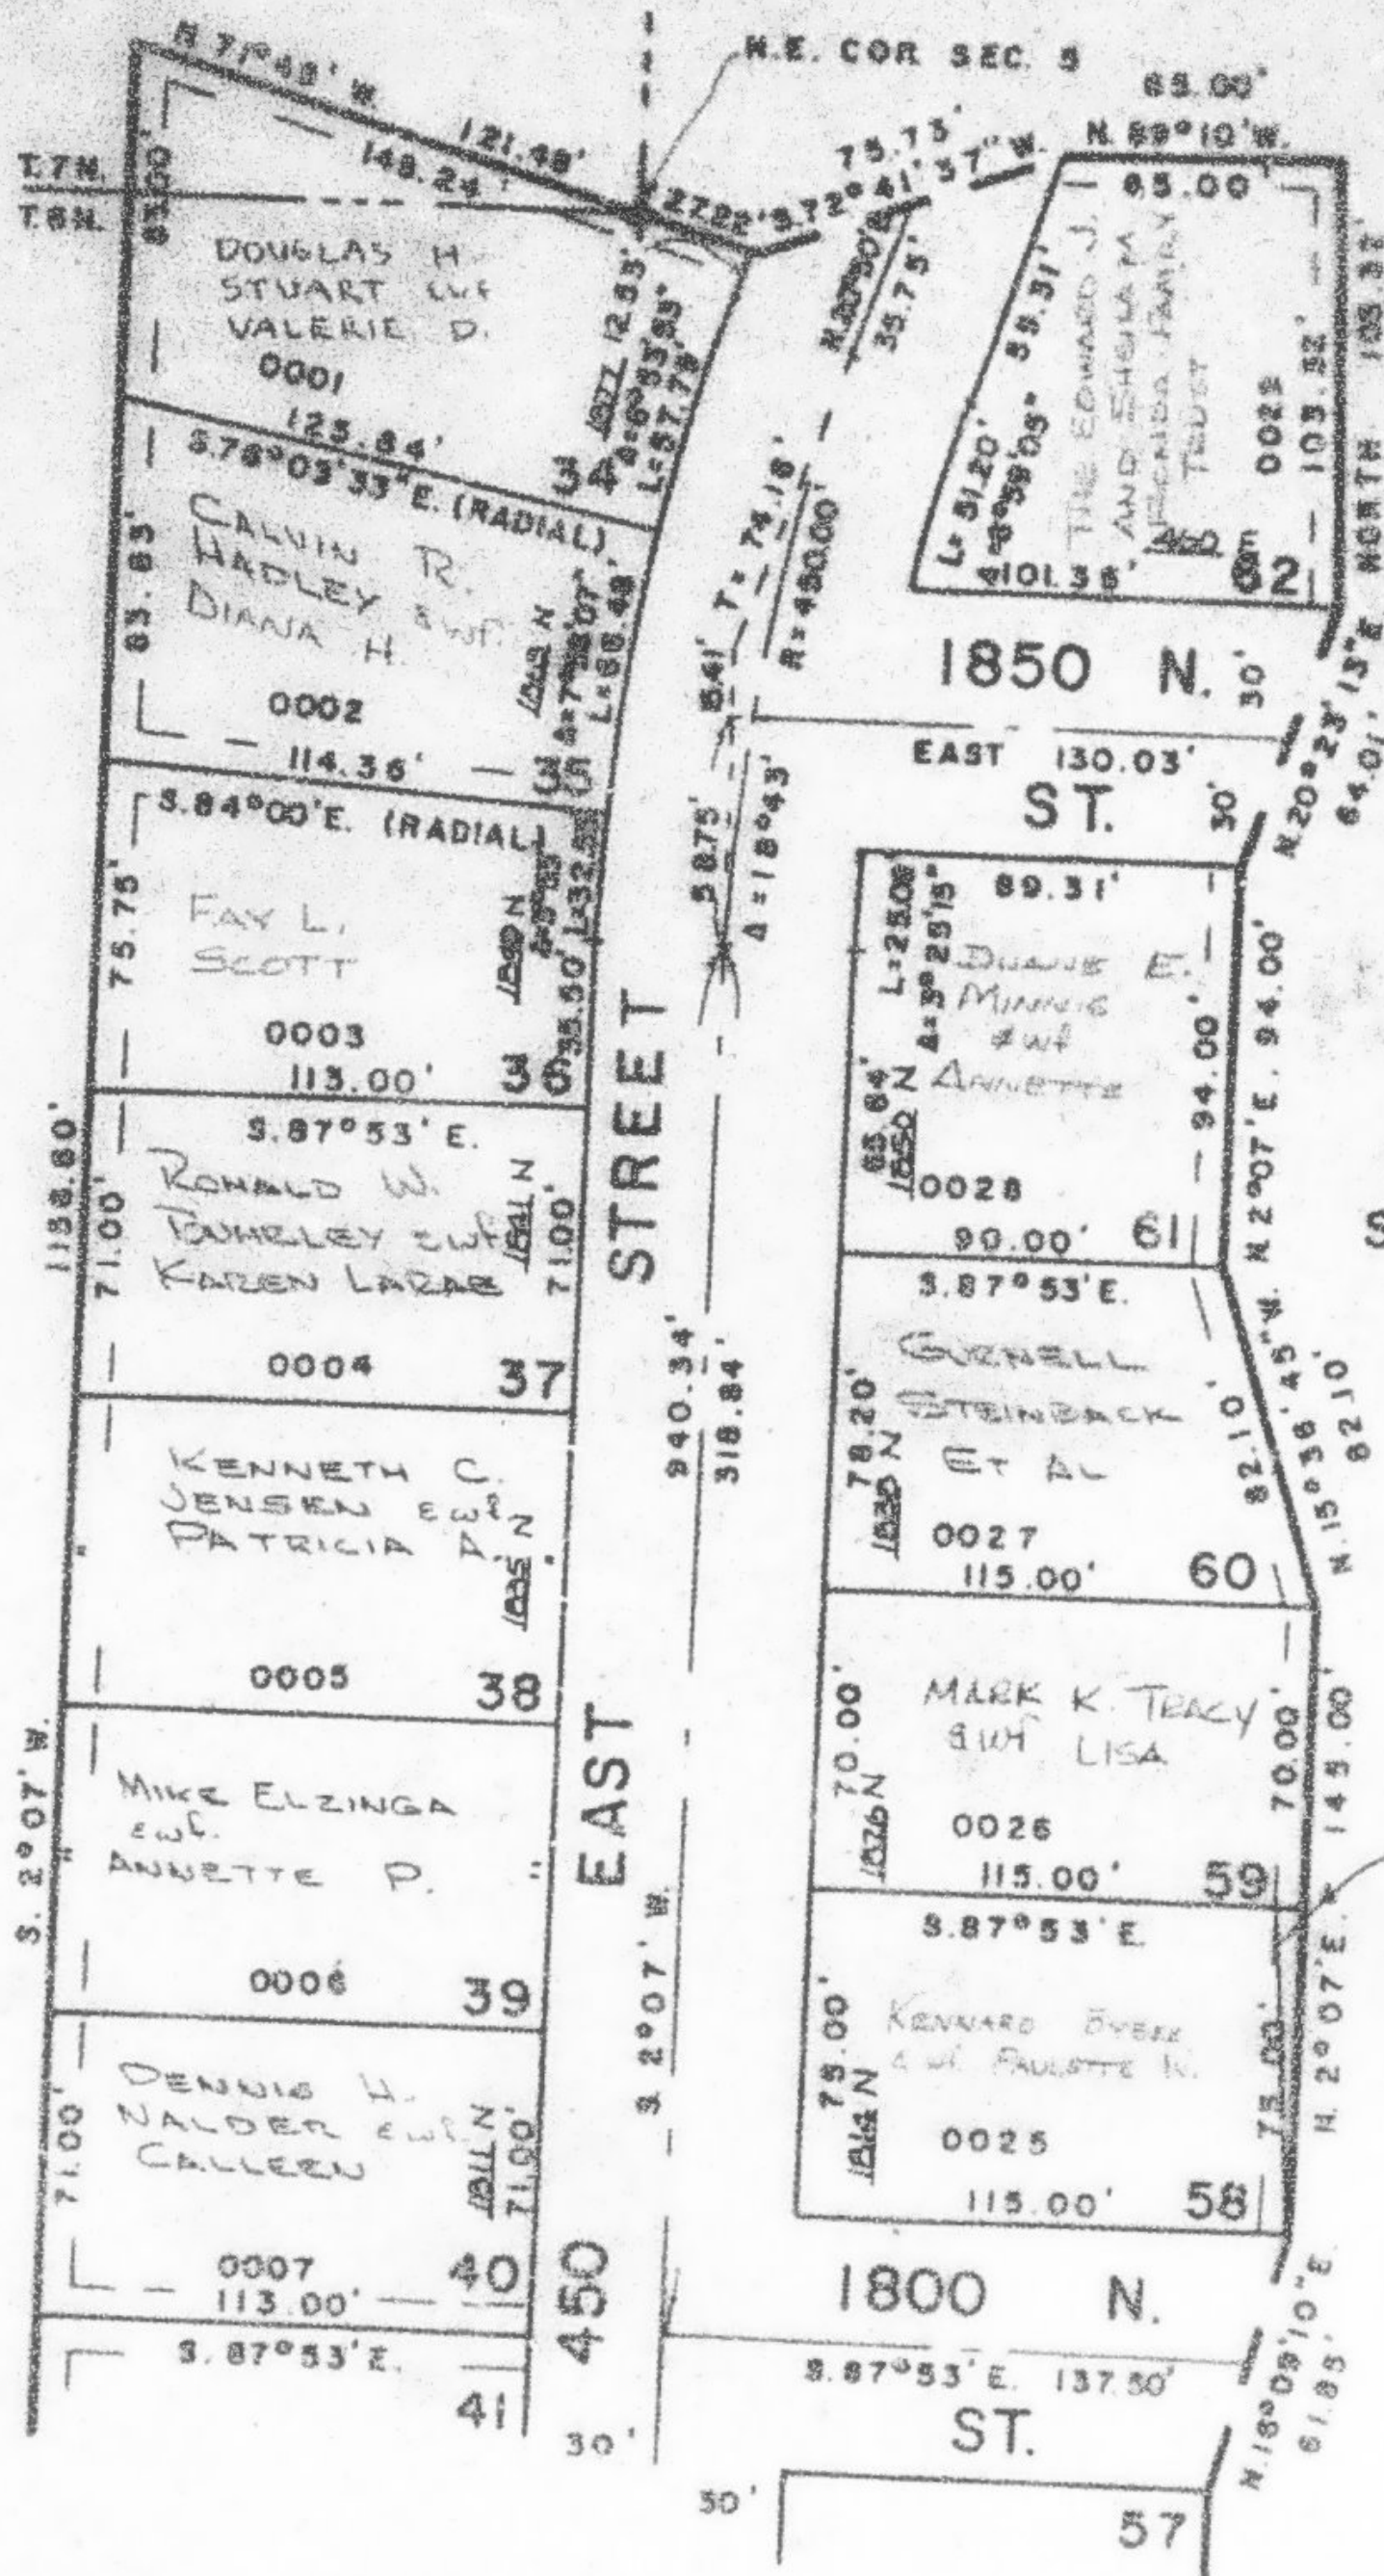

SEE PAGE
 128

SEE ABOVE AT LEFT

FOR COMPLETE ENG. DATA
 SEE ORIG. DED. PLAT
 BOOK 17, PAGE 1

7' UTILITY & DRAINAGE
 EASEMENTS EACH SIDE OF
 PROPERTY LINES AS INDICATED
 BY DASHED LINES

SEE PAGE 130

SEE PAGE 4

W.F.J. 7-71