

PART OF N.W. 1/4 SECTION 4, N.E. 1/4 SECTION 5, T.6N., R.1W. & PART OF S.E. 1/4 SECTION 32, S.W. 1/4 SECTION 33, T.7N., R.1W., S.L.B. & M. GREEN ACRES ESTATES NO. 2

TAXING UNIT: 10

IN NORTH OGDEN CITY

SCALE 1" = 60'

SEE BELOW AT RIGHT


SEE BOOK 17 PAGE 80

SEE PAGE 154

SEE PAGE 130

SEE PAGE 128

SEE 111280022

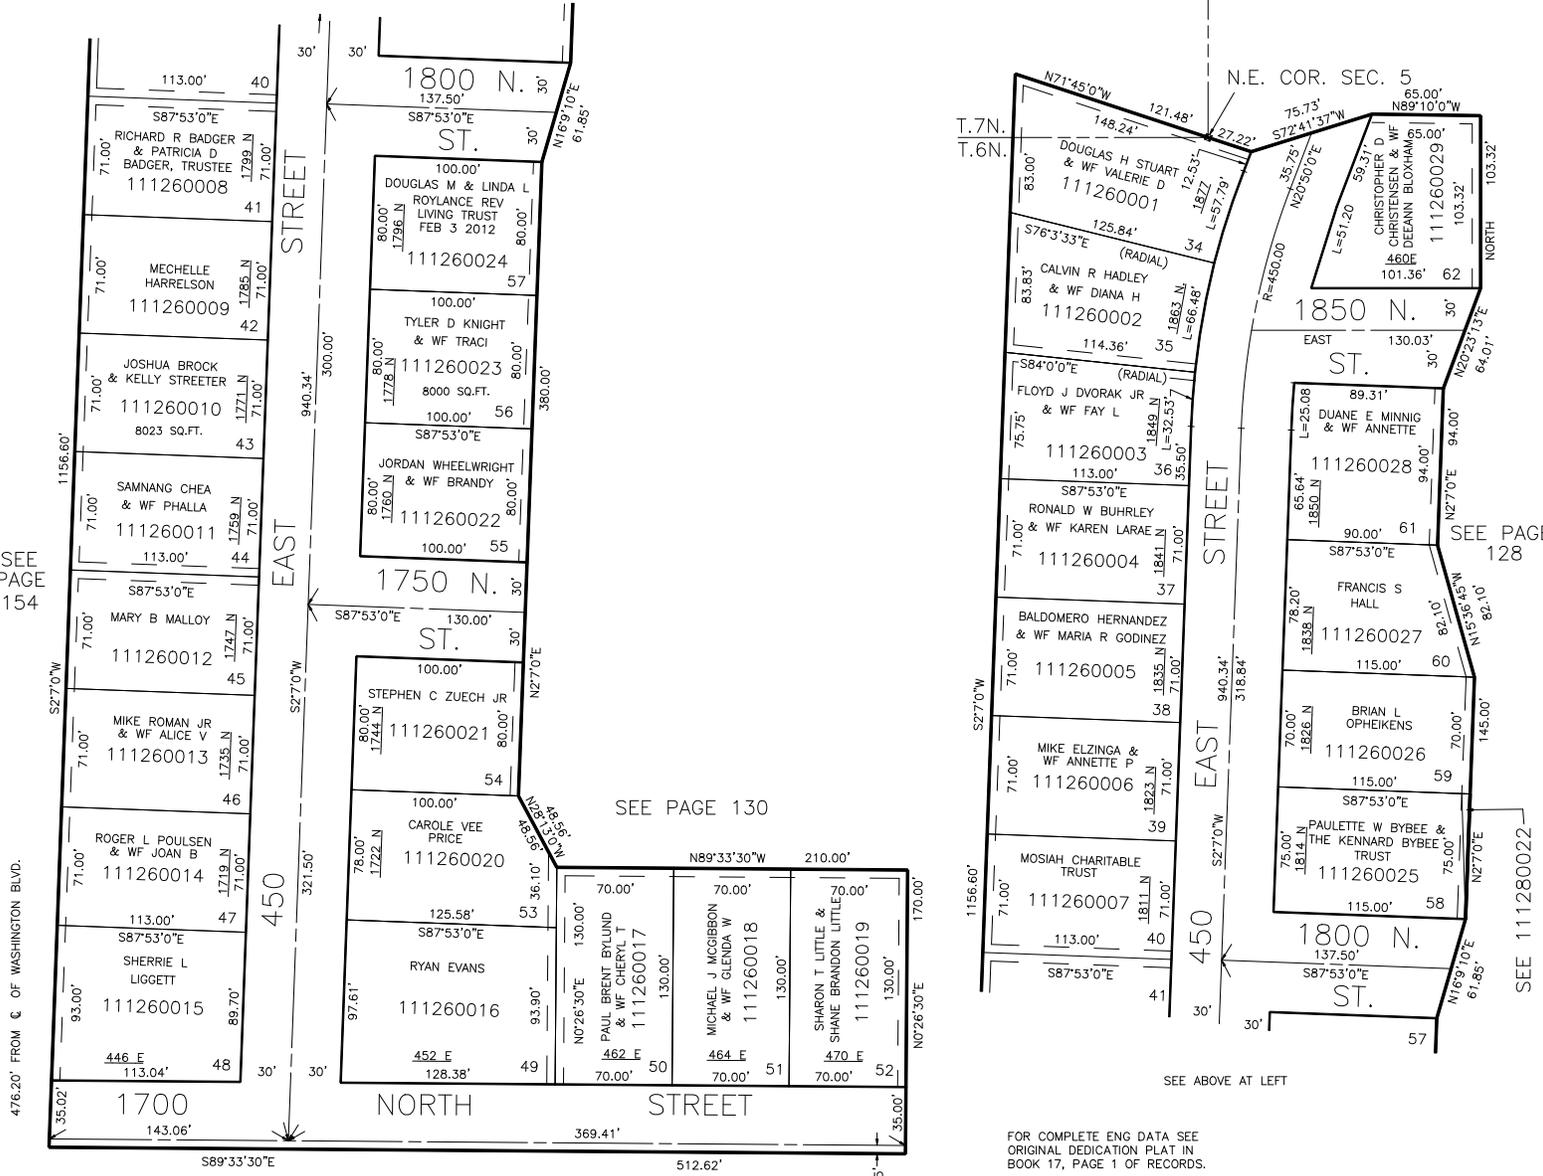

SEE PAGE 4

FOR COMPLETE ENG DATA SEE ORIGINAL DEDICATION PLAT IN BOOK 17, PAGE 1 OF RECORDS.

7' UTILITY & DRAINAGE EASEMENTS EACH SIDE OF PROPERTY LINES AS INDICATED BY DASHED LINES EXCEPT AS OTHERWISE SHOWN.