

PART OF NW 1/4 OF SEC. 15, T.6N., R.1W., S.1B.8M.

127

VESTICOR SUBDIVISION


TAXING UNIT 25

IN OGDEN CITY

PREFIX 11-127

SCALE 1" = 60'

EXCEPT WHERE OTHERWISE SHOWN
ALL LOTS ARE OWNED BY
VESTICOR, INC.

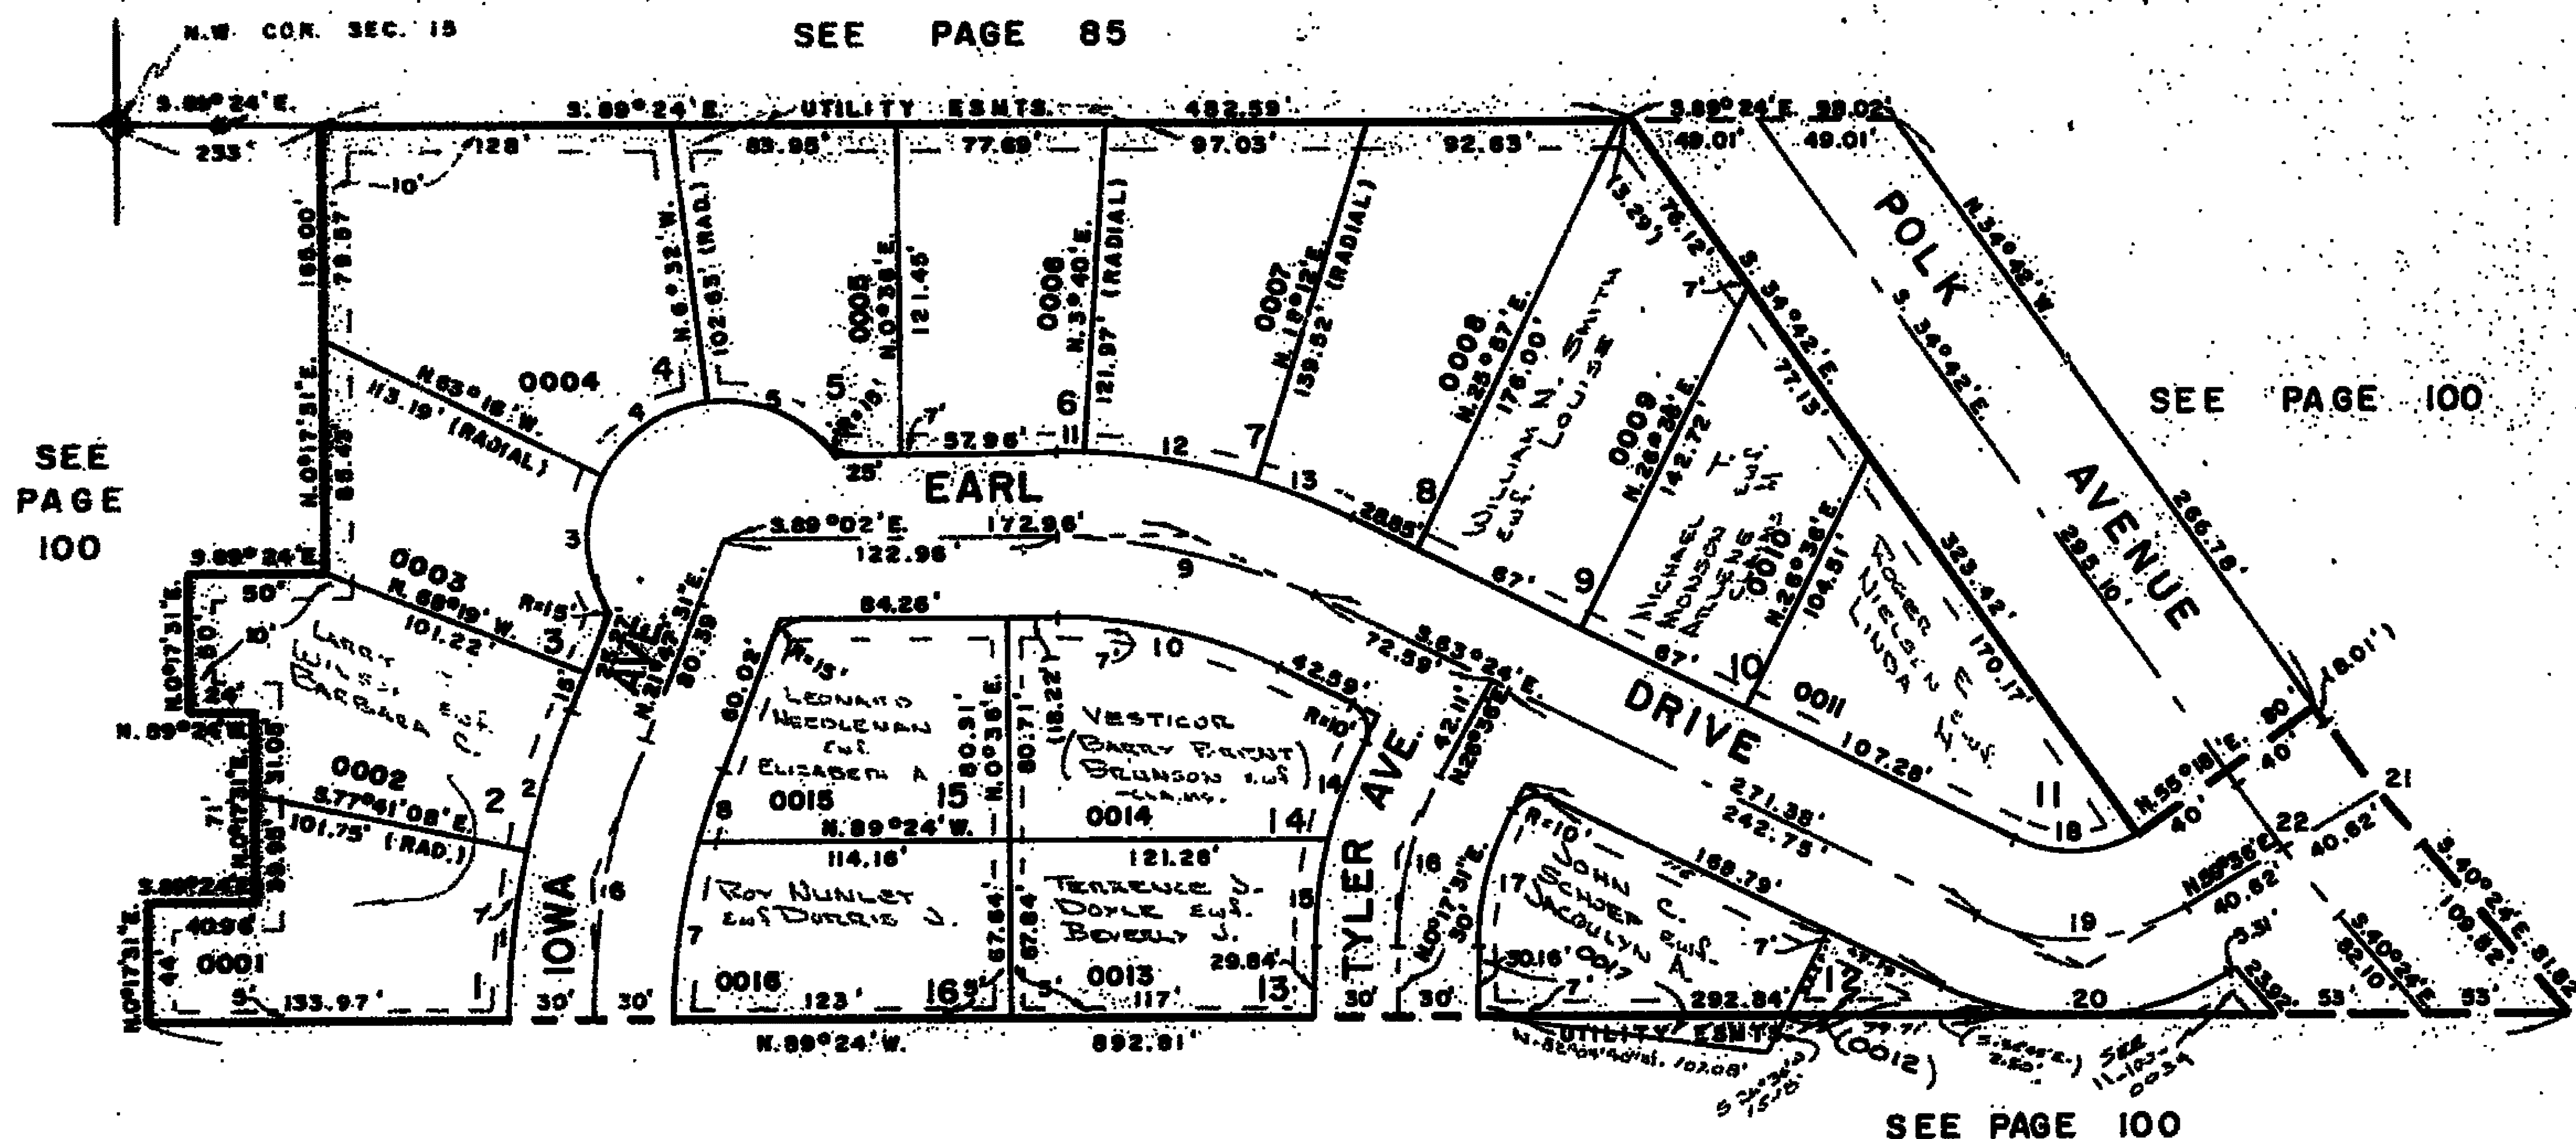

SEE PAGE 104

CURVE DATA

	1	2	3	4	5	6	7	8	9	10
A	11°41'04"	9°48'58"	68°00'	58°44'	80°16'	21°30'	18°52'08"	5°07'52"	28°00'	28°00'
R	312.37'	312.37'	50'	50'	50'	282.37'	282.37'	282.37'	216.57'	186.57'
D	16.3423°	16.3423°	114.5916°	114.5916°	114.5916°	20.2910°	22.7031°	22.7031°	26.4850°	30.7101°
T	31.98'	26.87'	27.72'	27.00'	29.02'	53.61'	34.42'	13.15'	50'	48.07'
L	63.71'	53.51'	50.61'	49.51'	52.59'	105.96'	69.43'	26.28'	98.25'	84.82'
LC	65.55'	55.44'	48.48'	47.52'	50.20'	68.22'	26.27'	26.27'	35.94'	35.94'
	R. 6°05'03"E.	N. 18°53'03"E.	N. 2°18'W.	N. 55°06'E.	S. 66°24'E.	N. 6°03'35"E.	N. 18°48'35"E.	S. 76°24'E.		

	11	12	13	14	15	16	17	18	19	20	21	22
A	3°04'	14°32'	8°24'	12°25'29"	13°53'	28°18'29"	26°18'29"	57°00'	57°00'	57°00'	5°42'	5°42'
R	246.57'	246.57'	246.57'	158.37'	158.37'	128.37'	88.57'	50.08'	50.08'	110.98'	562.44'	562.44'
D	23.2371°	23.2371°	23.2371°	36.1784°	36.1784°	44.6333°	58.2482°	114.4557°	70.7655°	51.6364°	10.1870°	9.5106°
T	6.80'	31.44'	18.11'	17.24'	19.28'	30'	22.98'	27.19'	43.98'	60.25'	28.00'	29.98'
L	13.20'	62.54'	36.15'	34.34'	38.37'	58.94'	46.17'	46.80'	80.55'	110.58'	55.95'	55.93'
LC	13.20'	62.58'	36.12'	34.28'	38.28'	44.77'	47.77'	47.77'	77.26'	105.98'	55.93'	55.91'
	S. 97°52'E.	S. 70°04'E.	S. 67°56'E.	N. 20°25'16"E.	N. 7°14'01"E.	S. 15°26'48"W.	N. 68°06'E.		N. 68°06'E.	S. 37°35'E.	S. 37°35'E.	S. 37°35'E.

FOR COMPLETE ENG. DATA SEE
ORIG. DEDICATION PLAT IN
BOOK 17, PAGE 44