

VESTICOR SUBDIVISION


TAXING UNIT 25

IN OGDEN CITY

PREFIX 11-127

SCALE 1" = 60'

EXCEPT WHERE OTHERWISE SHOWN
ALL LOTS ARE OWNED BY
VESTICOR WITH 2000

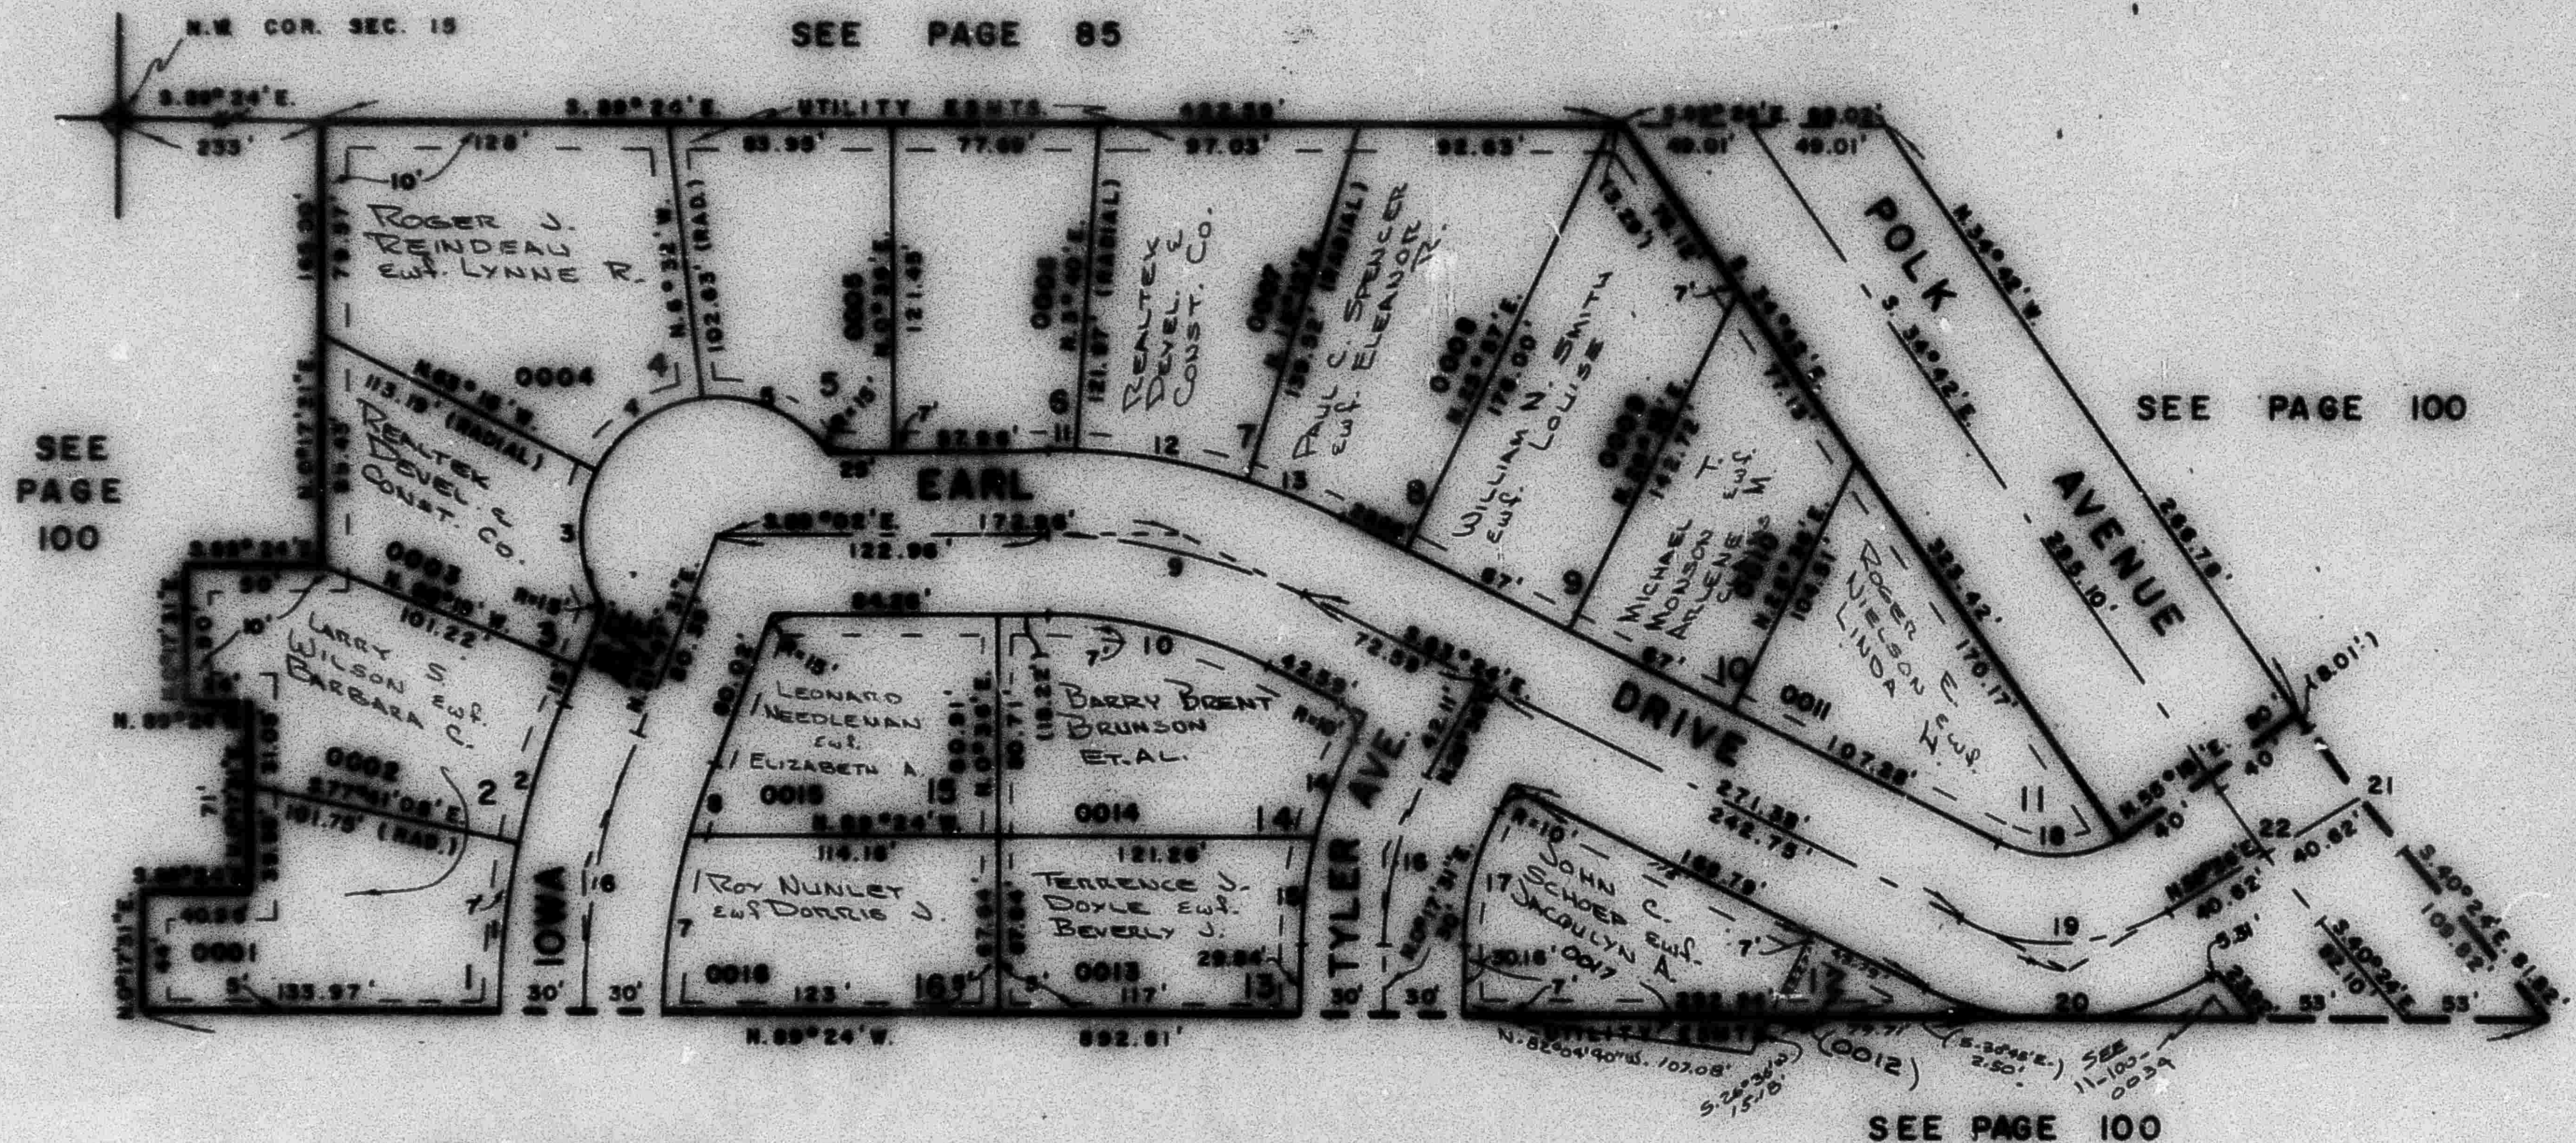

SEE PAGE 104

CURVE DATA

	1	2	3	4	5	6	7	8	9	10	
A	11°41'04"	9°48'56"	58°00'	56°44'	60°18'	21°30'	15°32'08"	5°57'52"	26°00'	26°00'	
R	312.37'	312.37'	50'	50'	50'	282.37'	282.37'	282.37'	216.37'	186.37'	
D	18.3423°	18.3423°	114.5916°	114.5916°	114.5916°	30.2340°	22.7081°	22.7081°	28.4444°	30.7101°	
T	31.98'	26.67'	27.72'	27.00'	26.02'	53.61'	34.42'	13.18'	50'	46.07'	
L	63.71'	53.51'	50.61'	49.51'	52.59'	105.96'	66.43'	26.28'	98.28'	84.92'	
LC	63.59'	53.44'	49.48'	47.52'	50.20'	66.22'	26.27'	98.28'	84.92'	84.92'	
	N. 6°08'03"E.	N. 16°55'08"E.	N. 2°16'W.	N. 50°06'E.	S. 60°24'E.	N. 5°03'35"E.	N. 16°46'35"E.	S. 76°24'E.			

	11	12	13	14	15	16	17	18	19	20	21	22
A	3°04'	14°32'	6°24'	12°25'29"	13°53'	26°18'29"	26°18'29"	57°00'	57°00'	57°00'	5°42'	5°42'
R	246.57'	246.57'	246.57'	158.57'	158.57'	158.57'	58.57'	50.06'	50.06'	110.55'	582.44'	582.44'
D	23.2371°	23.2371°	23.2371°	36.1784°	36.1784°	44.6335°	39.2482°	114.4857°	75.7100°	51.6200°	10.1870°	9.5106°
T	6.60'	31.44'	18.11'	17.24'	19.28'	30'	22.99'	27.18'	45.99'	66.25'	29.00'	29.99'
L	13.20'	62.54'	36.15'	34.34'	36.57'	58.94'	48.17'	45.20'	66.25'	110.25'	55.95'	59.33'
LC	13.20'	62.54'	36.15'	34.34'	36.57'	58.94'	48.17'	45.20'	66.25'	110.25'	55.95'	59.33'
	S. 67°52'E.	S. 76°04'E.	S. 67°52'E.	N. 20°25'16"E.	N. 7°14'01"E.	S. 13°26'48"W.	N. 50°06'E.			N. 50°06'E.	S. 37°25'E.	S. 37°53'E.

FOR COMPLETE ENG. DATA SEE
ORIG. DEDICATION PLAT IN
BOOK 17, PAGE 44