

127


TAXING UNIT 25

IN OGDEN CITY

PREFIX 11-127

SCALE 1" = 60'

EXCEPT WHERE OTHERWISE SHOWN
ALL LOTS ARE OWNED BY
VESTIGLINTH 2000

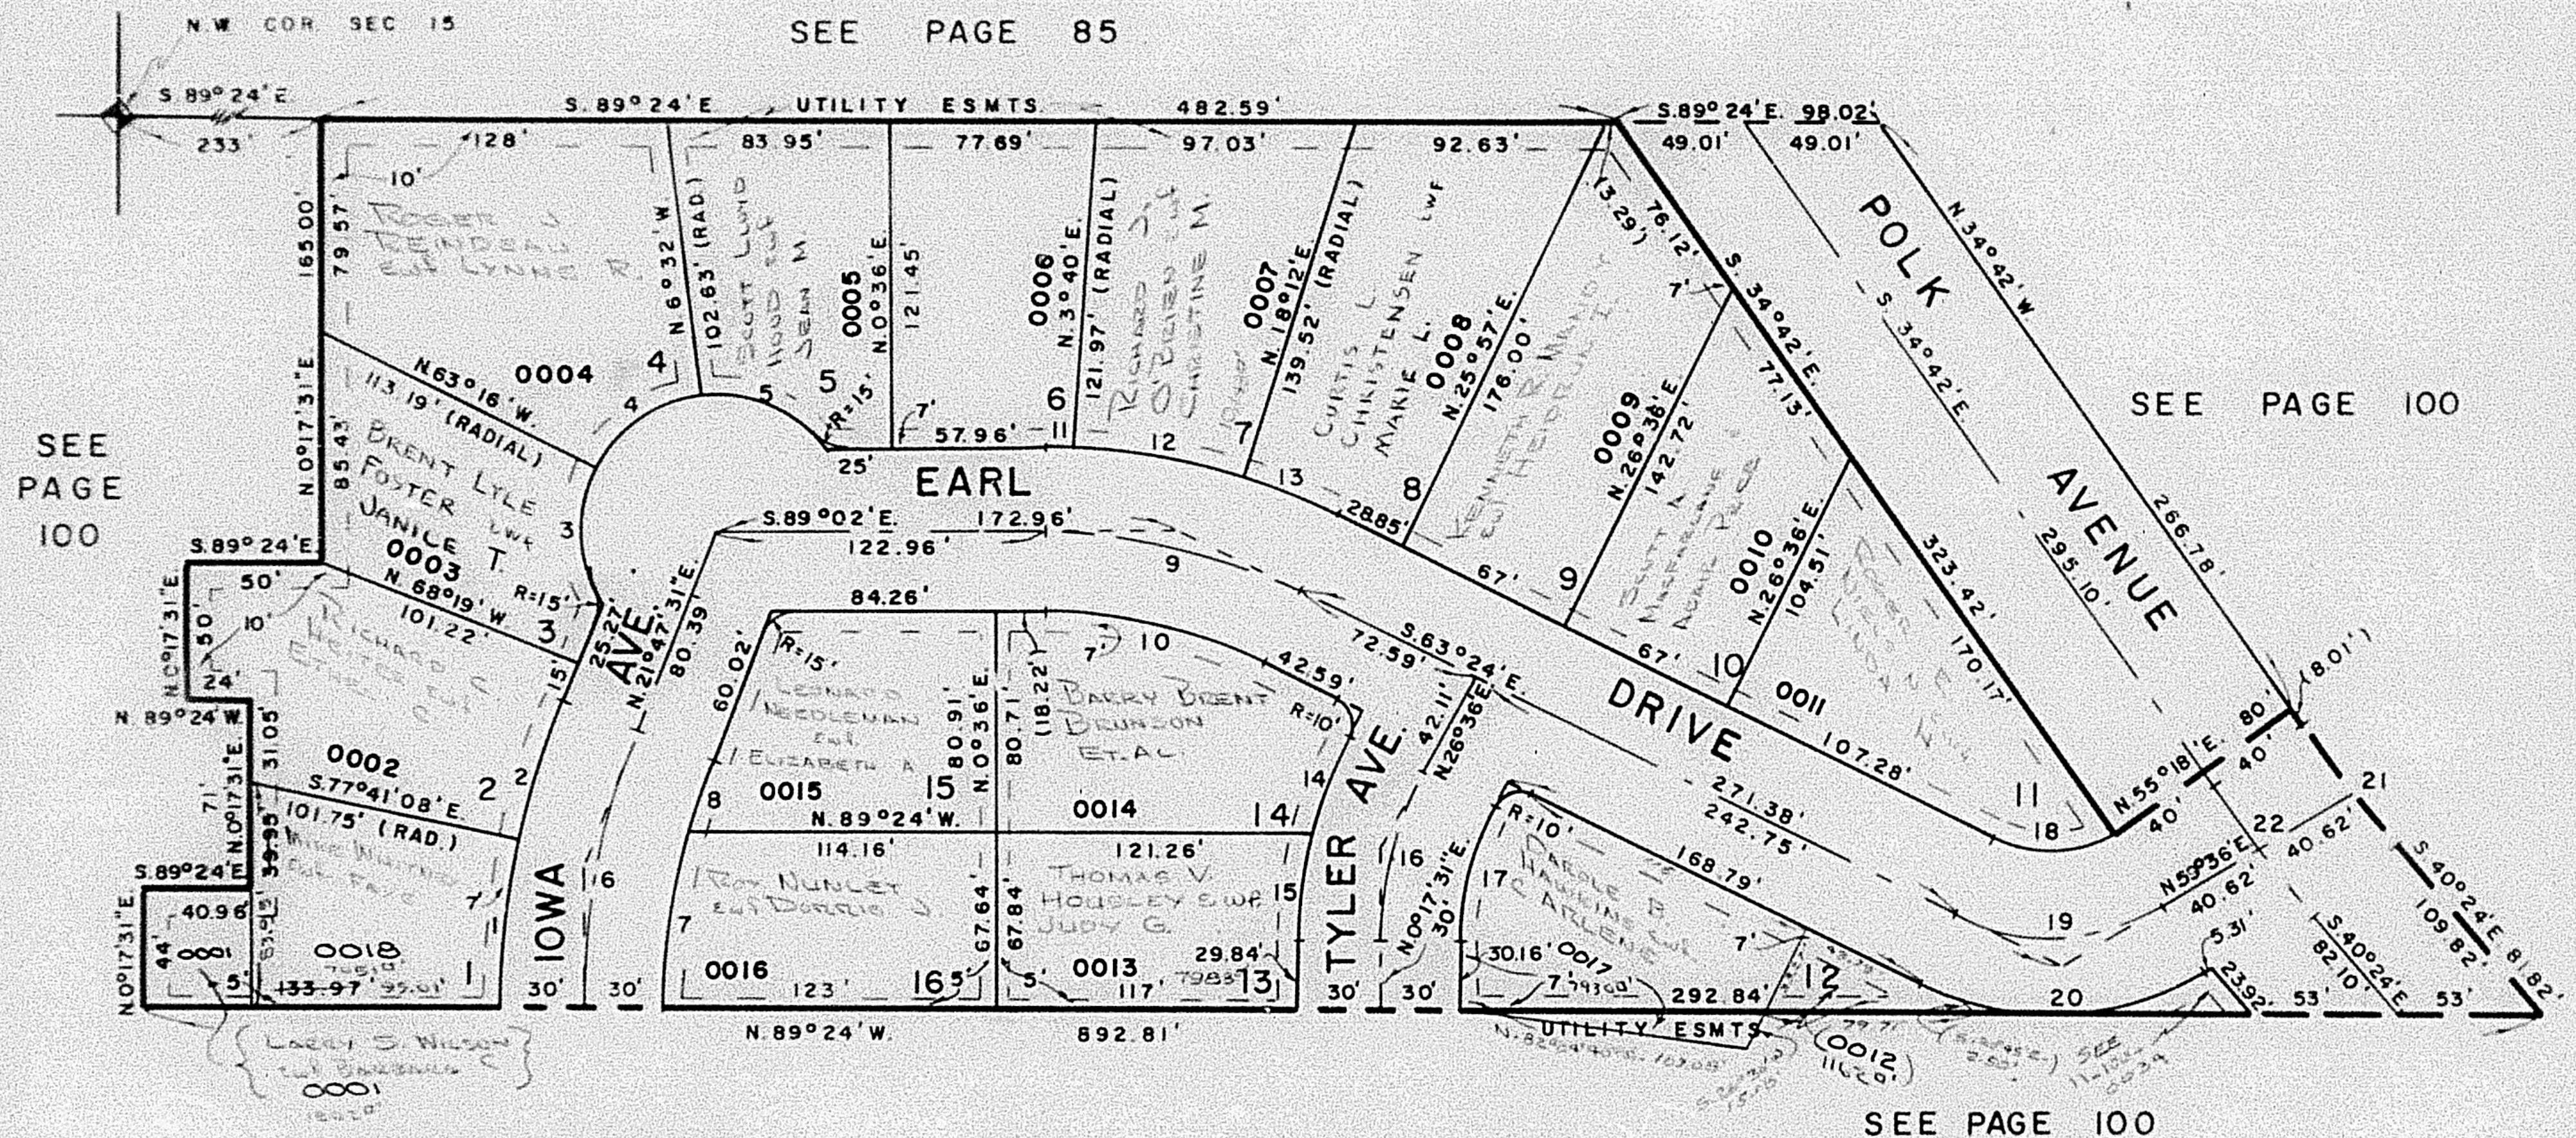

SEE PAGE 104

CURVE DATA

	1	2	3	4	5	6	7	8	9	10
Δ	11°41'04"	9°48'56"	58°00'	56°44'	60°16'	21°30'	15°32'08"	5°57'52"	26°00'	26°00'
R	312.37'	312.37'	50'	50'	50'	282.37'	252.37'	252.37'	216.57'	186.57'
D	18.3423°	18.3423°	114.5916°	114.5916°	114.5916°	20.2910°	22.7031°	22.7031°	26.4560°	30.7101°
T	31.96'	26.67'	27.72'	27.00'	29.02'	53.61'	34.42'	13.15'	50'	43.07'
L	63.71'	33.51'	50.61'	49.51'	52.59'	105.96'	68.43'	26.28'	98.28'	84.82'
LC	63.59'	53.44'	48.48'	47.52'	50.20'		68.22'	26.27'		83.94'
	N 6°08'03"E.	N. 16°53'03"E.	N. 2°16' W.	N. 55°06' E.	S. 66°24' E.		N. 8°03'35" E.	N. 18°48'35" E.		S. 76°24' E.

	11	12	13	14	15	16	17	18	19	20	21	22
Δ	3°04'	14°32'	8°24'	12°25'29"	13°53'	26°18'29"	26°18'29"	57°00'	57°00'	57°00'	5°42"	5°42'
R	246.57'	246.57'	246.57'	158.37'	158.37'	128.37'	98.37'	50.06'	80.96'	110.96'	562.44'	602.44'
D	23.2371°	23.2371°	23.2371°	36.1784°	36.1784°	44.6333°	58.2452°	114.4557°	70.7668°	51.6364°	10.1870°	9.5106°
T	6.80'	31.44'	18.11'	17.24'	19.28'	30'	22.99'	27.18'	43.96'	60.25'	28.00'	29.99'
L	13.20'	62.54'	36.15'	34.34'	38.37'	58.94'	45.17'	49.80'	80.55'	110.39'	55.95'	59.93'
LC	13.20'	62.38'	36.12'	34.28'	38.28'		44.77'	47.77'	77.26'	105.89'	55.93'	59.91'
	S. 97°52' E.	S. 79°04' E.	S. 67°36' E.	N. 20°23'16" E.	N. 7°14' 01" E.		S. 13°26'48" W.	N. 88°06' E.		N. 88°06' E.	S. 37°33' E.	S. 37°33' E.

FOR COMPLETE ENG DATA SEE
ORIG DEDICATION PLAT IN
BOOK 17, PAGE 44