

PART OF N.W. 1/4 OF SEC. 15, T.6 N., R.1 W., S.L.B. & M.

127

# VESTICOR SUBDIVISION


TAXING UNIT 25

IN OGDEN CITY

PREFIX 11-127

SCALE 1" = 60'

EXCEPT WHERE OTHERWISE SHOWN  
ALL LOTS ARE OWNED BY  
VESTICOR 2000

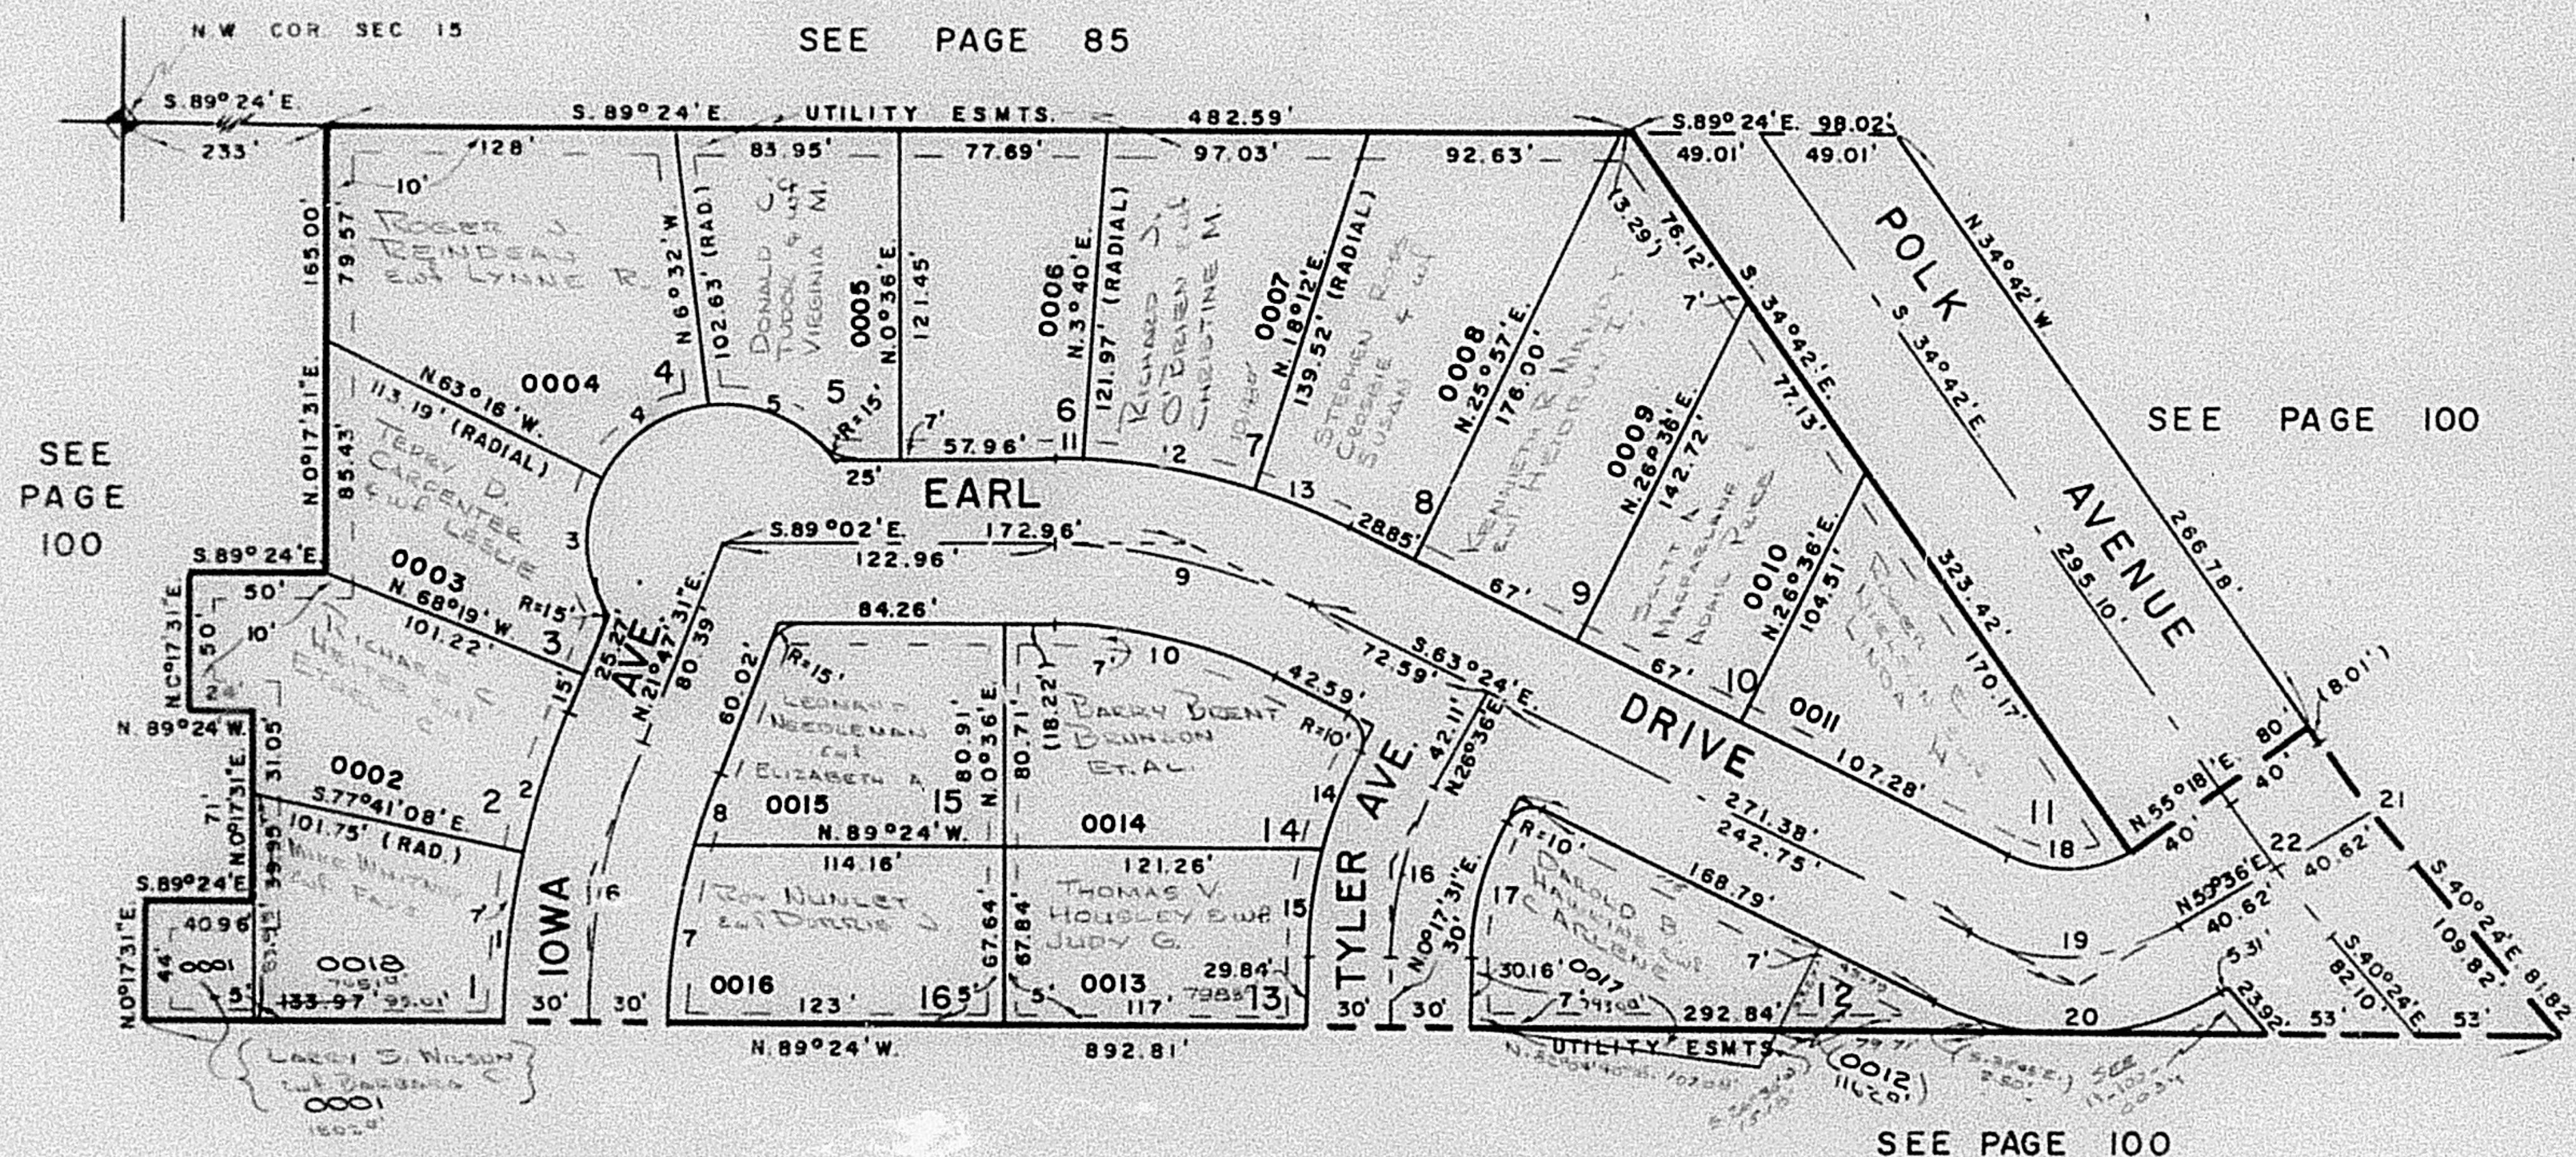

SEE PAGE 104

## CURVE DATA

SEE PAGE 100

|    | 1           | 2            | 3         | 4         | 5         | 6        | 7           | 8            | 9        | 10        |
|----|-------------|--------------|-----------|-----------|-----------|----------|-------------|--------------|----------|-----------|
| A  | 11°41'04"   | 9°48'56"     | 58°00'    | 56°44'    | 60°16'    | 21°30'   | 15°32'08"   | 5°57'52"     | 26°00'   | 26°00'    |
| R  | 312.37'     | 312.37'      | 50'       | 50'       | 50'       | 282.37'  | 252.37'     | 252.37'      | 216.57'  | 186.57'   |
| D  | 18.3423°    | 18.3423°     | 114.5916° | 114.5916° | 114.5916° | 20.2910° | 22.7031°    | 22.7031°     | 26.4560° | 30.7101°  |
| T  | 31.96'      | 26.67'       | 27.72'    | 27.00'    | 29.02'    | 53.61'   | 34.42'      | 13.15'       | 50'      | 43.07'    |
| L  | 63.71'      | 53.51'       | 50.61'    | 49.51'    | 52.59'    | 105.96'  | 68.43'      | 26.28'       | 98.28'   | 84.62'    |
| LC | 63.59'      | 53.44'       | 48.48'    | 47.52'    | 50.20'    |          | 68.22'      | 26.27'       |          | 83.94'    |
|    | N.6°08'03"E | N.16°53'03"E | N.2°16'W  | N.55°06'E | S.66°24'E |          | N.8°03'35"E | N.18°48'35"E |          | S.76°24'E |

|    | 11        | 12        | 13        | 14           | 15          | 16        | 17           | 18        | 19       | 20        | 21        | 22        |
|----|-----------|-----------|-----------|--------------|-------------|-----------|--------------|-----------|----------|-----------|-----------|-----------|
| A  | 3°04'     | 14°32'    | 8°24'     | 12°25'29"    | 13°53'      | 26°18'29" | 26°18'29"    | 57°00'    | 57°00'   | 57°00'    | 5°42'     | 5°42'     |
| R  | 246.57'   | 246.57'   | 246.57'   | 158.37'      | 158.37'     | 128.37'   | 98.37'       | 50.06'    | 80.96'   | 110.96'   | 562.44'   | 602.44'   |
| D  | 23.2371°  | 23.2371°  | 23.2371°  | 36.1784°     | 36.1784°    | 44.6333°  | 58.2452°     | 114.4557° | 70.7688° | 51.6364°  | 10.1370°  | 9.5106°   |
| T  | 6.80'     | 31.44'    | 18.11'    | 17.24'       | 19.28'      | 30'       | 22.99'       | 27.18'    | 43.96'   | 60.25'    | 28.00'    | 29.99'    |
| L  | 13.20'    | 62.54'    | 36.15'    | 34.34'       | 38.37'      | 58.94'    | 45.17'       | 49.80'    | 80.55'   | 110.39'   | 55.95'    | 59.95'    |
| LC | 13.20'    | 62.38'    | 36.12'    | 34.28'       | 38.28'      |           | 44.77'       | 47.77'    | 77.26'   | 105.89'   | 55.93'    | 59.91'    |
|    | S.87°52'E | S.79°04'E | S.67°36'E | N.20°23'16"E | N.7°14'01"E |           | S.13°26'48"W | N.88°06'E |          | N.88°06'E | S.37°33'E | S.37°33'E |

FOR COMPLETE ENG DATA SEE  
ORIG DEDICATION PLAT IN  
BOOK 17, PAGE 44