

PART OF N.W. 1/4 OF SEC. 15, T.6 N., R.1 W., S.L.B. & M.

127

VESTICOR SUBDIVISION


TAXING UNIT 25

IN OGDEN CITY

PREFIX 11-127

SCALE 1" = 60'

EXCEPT WHERE OTHERWISE SHOWN
ALL LOTS ARE OWNED BY
VESTICOR, INC. 2000

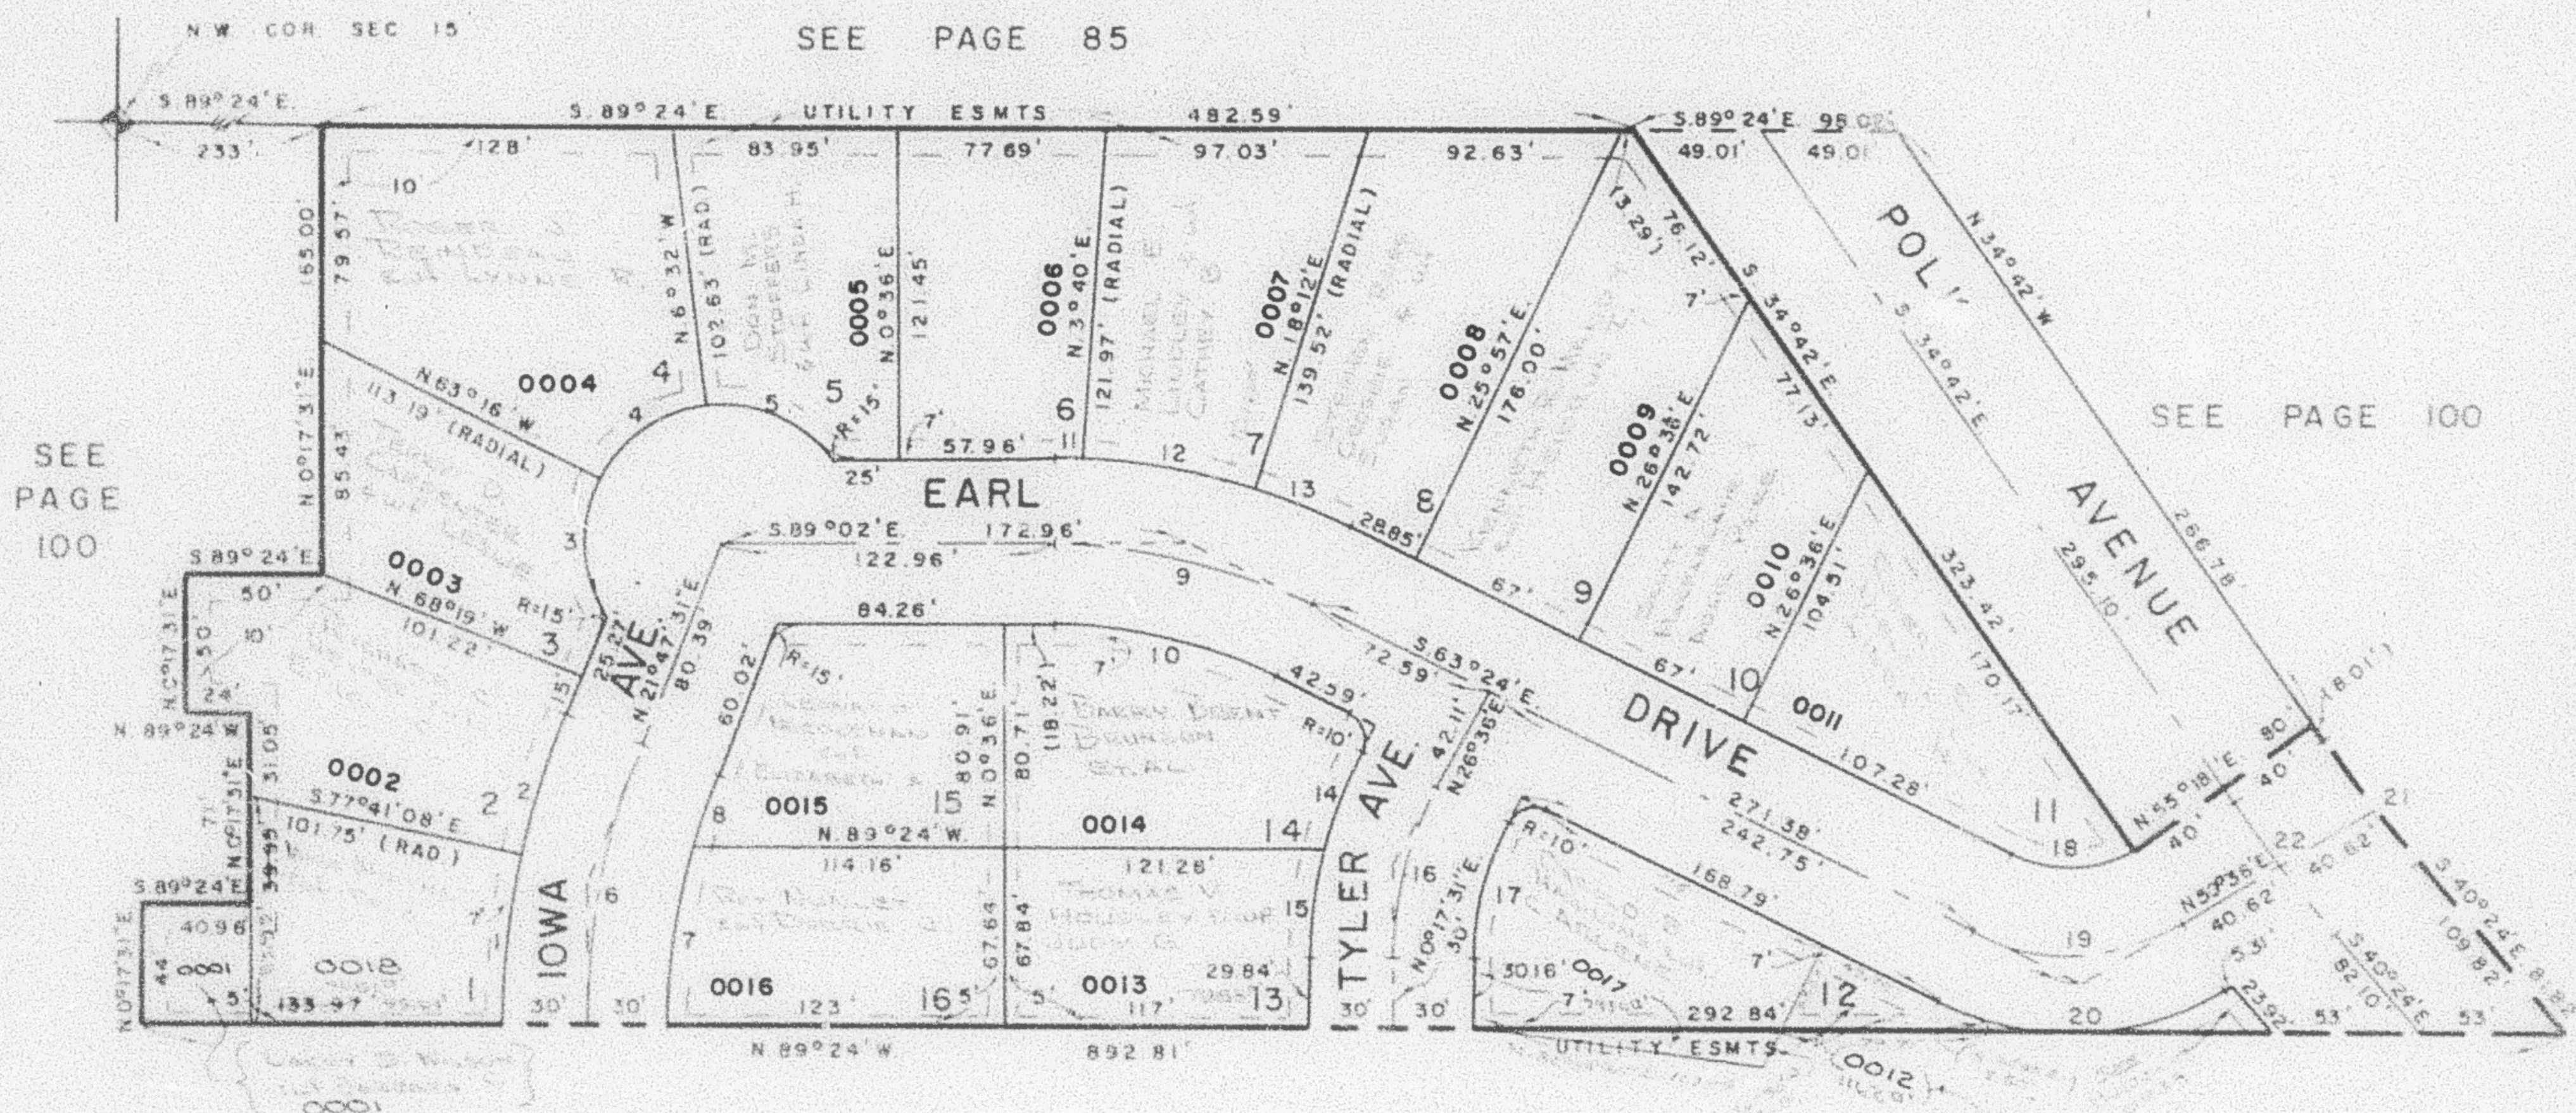

SEE PAGE 104

CURVE DATA

1	2	3	4	5	6	7	8	9	10
Δ 11°41'04"	9°48'56"	58°00'	56°44'	60°16'	21°30'	15°32'08"	5°57'52"	26°00'	26°00'
R 312.37'	312.37'	50'	50'	50'	282.37'	252.37'	252.37'	216.57'	186.57'
D 18.3423°	18.3423°	114.5916°	114.5916°	114.5916°	20.2910°	22.7031°	22.7031°	26.4560°	30.7101°
T 31.96'	26.67'	27.72'	27.00'	29.02'	53.61'	34.42'	13.15'	50'	43.07'
L 63.71'	53.51'	50.61'	49.51'	52.59'	105.96'	68.43'	26.28'	98.28'	84.62'
LC 63.59'	53.44'	48.48'	47.52'	50.20'	68.22'	26.27'	26.27'	83.94'	83.94'
N 6°08'03"E	N 16°53'03"E	N 2°16'W	N 55°06'E	S 66°24'E	N 8°03'35"E	N 18°48'35"E		S 76°24'E	

11	12	13	14	15	16	17	18	19	20	21	22
Δ 3°04'	14°32'	8°24'	12°25'29"	13°53'	26°18'29"	26°18'29"	57°00'	57°00'	57°00'	5°42'	5°42'
R 246.57'	246.57'	246.57'	158.37'	158.37'	128.37'	98.37'	50.06'	80.98'	110.96'	562.44'	602.44'
D 23.2371°	23.2371°	23.2371°	36.1784°	36.1784°	44.6333°	58.2452°	114.4557°	70.7662°	51.6364°	10.1870°	9.5106°
T 6.60'	31.44'	18.11'	17.24'	19.28'	30'	22.99'	27.18'	43.96'	60.25'	28.00'	29.99'
L 13.20'	62.54'	36.15'	34.34'	38.37'	58.94'	45.17'	49.80'	80.55'	110.39'	55.95'	59.93'
LC 13.20'	62.38'	36.12'	34.28'	38.28'		44.77'	47.77'	77.26'	105.89'	55.93'	59.91'
S 87°52'E	S 79°04'E	S 67°36'E	N 20°23'16"E	N 7°14'01"E	S 13°26'48"W	N 88°06'E		N 88°06'E	S 37°33'E	S 37°33'E	

FOR COMPLETE ENG DATA SEE
ORIG DEDICATION PLAT IN
BOOK 17, PAGE 44