

PART OF N.W. 1/4 OF SEC. 15, T.6N., R.1W., S.L.B. & M.

127

VESTICOR SUBDIVISION


TAXING UNIT 25

IN OGDEN CITY

PREFIX 11-127

SCALE 1" = 60'

EXCEPT WHERE OTHERWISE SHOWN
ALL LOTS ARE OWNED BY
VESTICOR WITH 2000

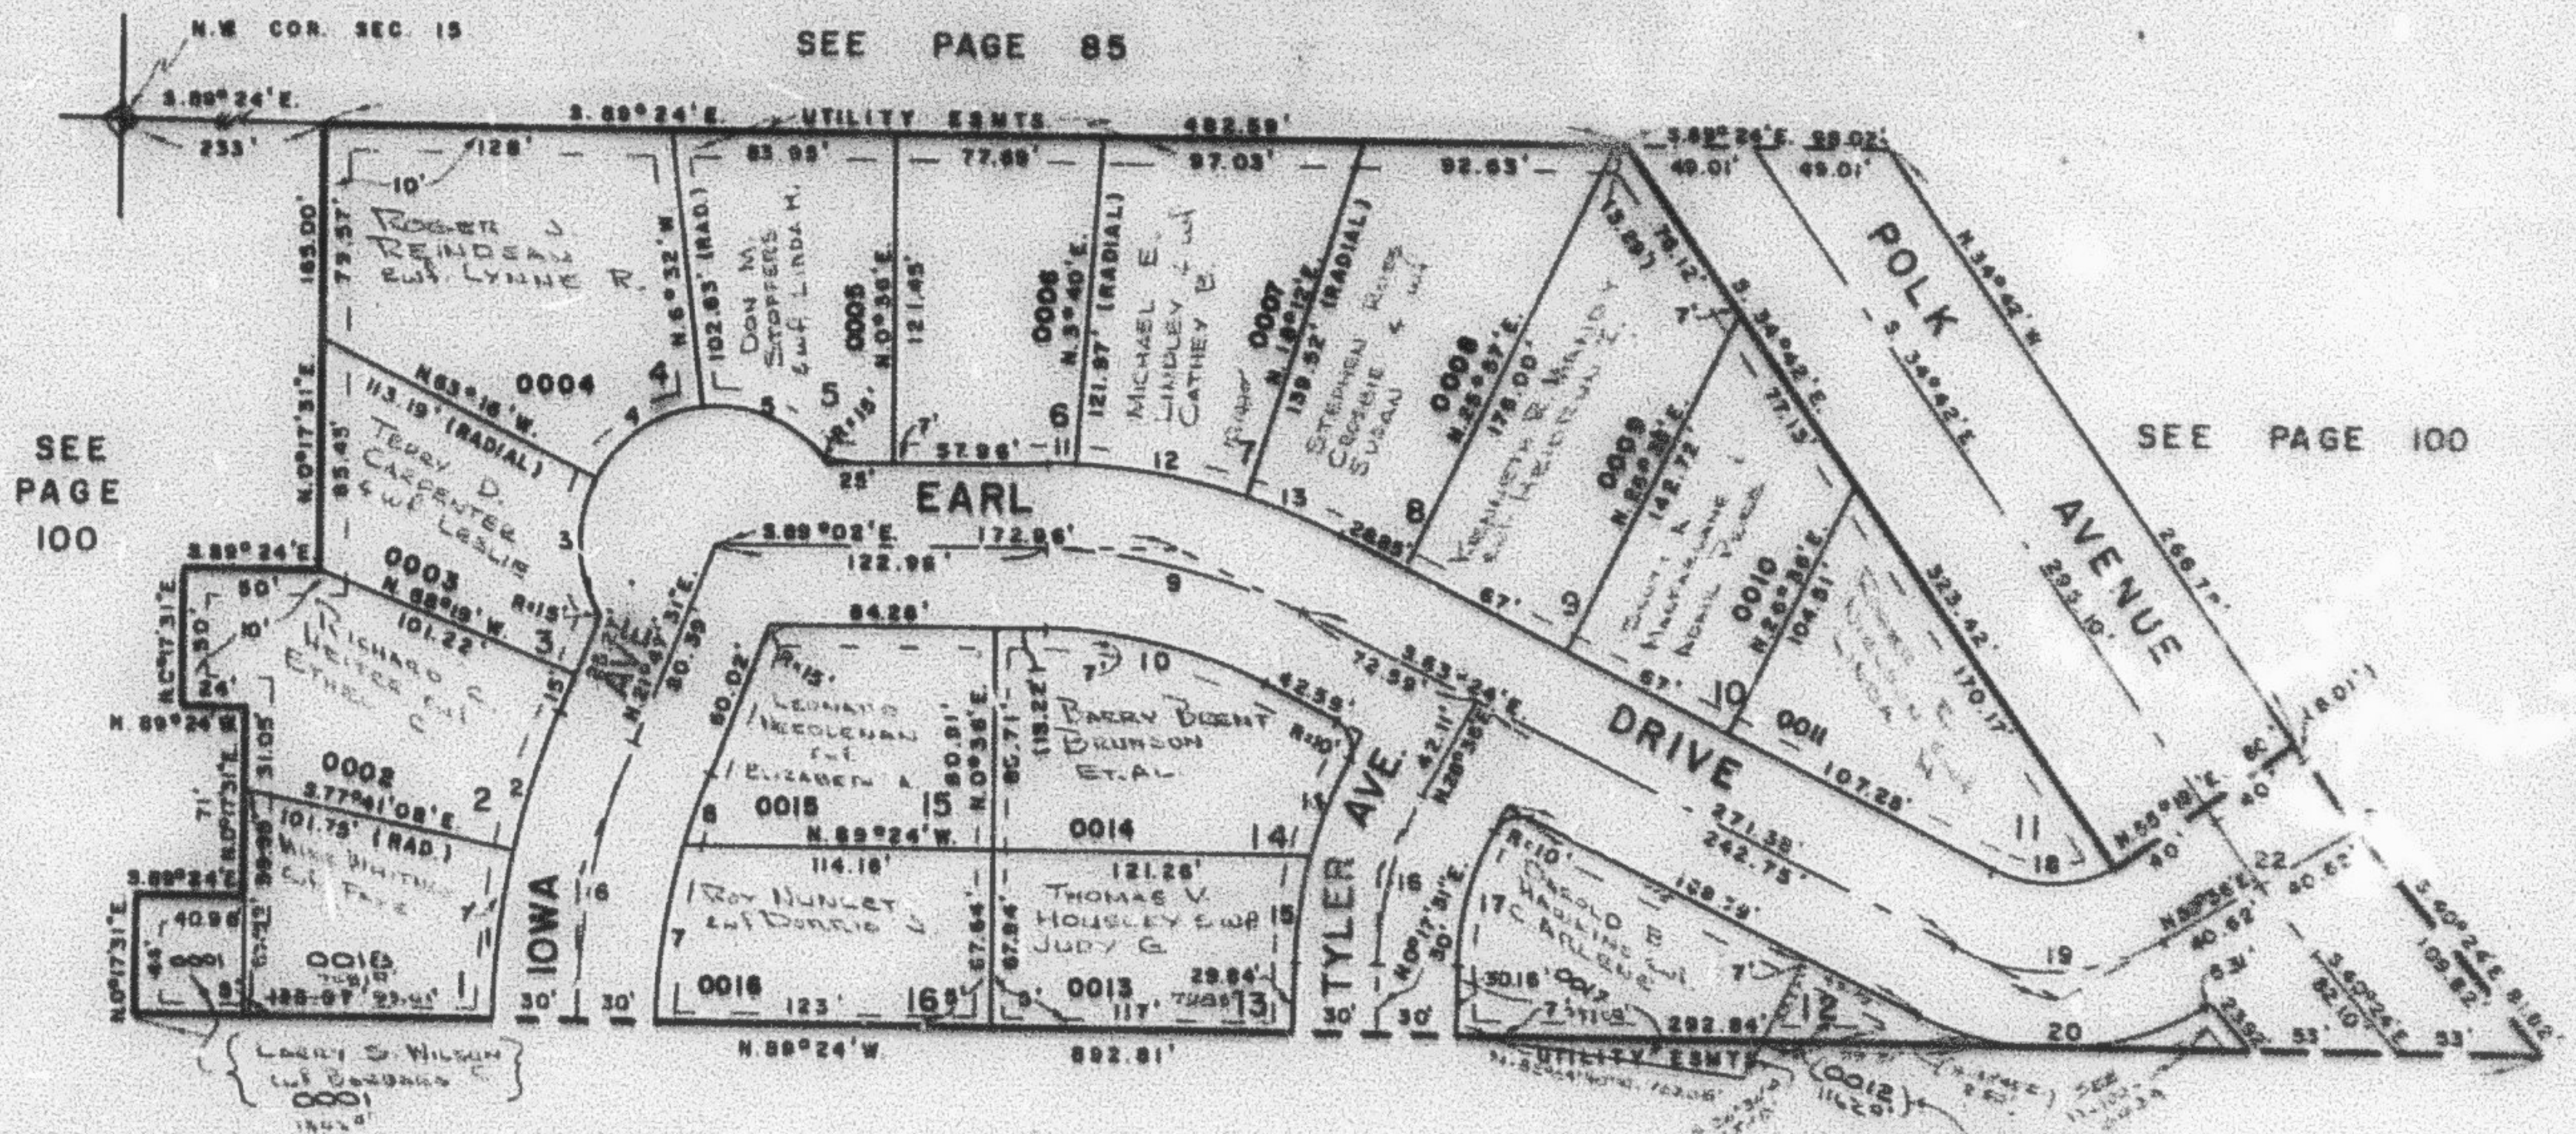

SEE PAGE 104

CURVE DATA

SEE PAGE 100

ROBERT WADSWORTH
BYRON KENNEDY

	1	2	3	4	5	6	7	8	9	10		
A	11°41'04"	9°48'58"	58°00'	58°44'	50°16'	21°30'	15°32'08"	5°57'52"	26°00'	28°00'		
R	312.37'	312.37'	50'	50'	50'	282.37'	252.37'	252.37'	216.37'	186.37'		
D	18.3423°	18.3423°	114.5916°	114.5916°	114.5916°	30.2910°	22.7031°	22.7031°	28.4062°	30.7101°		
T	31.98'	26.97'	27.72'	27.00'	28.02'	53.81'	34.42'	13.15'	50'	43.07'		
L	63.71'	63.81'	50.81'	49.51'	52.59'	105.98'	28.43'	26.28'	58.28'	54.62'		
LC	63.89'	63.44'	48.48'	47.82'	50.20'	58.22'	28.27'	58.94'	57.94'	57.94'		
	N 89°08'03"E. N 18°53'03"E. N 2°10'W. N 89°06'E. S 89°24'E. N 8°03'35"E. N 18°40'35"E. S 75°24'E.											
	11	12	13	14	15	16	17	18	19	20	21	22
A	3°04'	14°32'	8°24'	12°25'29"	13°53'	28°16'29"	28°16'29"	57°00'	57°00'	57°00'	5°42'	5°42'
R	246.37'	246.37'	246.37'	188.37'	188.37'	128.37'	98.37'	50.08'	50.08'	50.08'	562.44'	802.44'
D	23.2371°	23.2371°	23.2371°	36.1784°	36.1784°	44.6333°	58.2432°	114.4587°	70.7808°	51.8366°	10.1870°	9.8105°
T	6.89'	31.44'	18.11'	17.34'	19.28'	30'	22.99'	27.18'	43.95'	60.25'	25.00'	29.89'
L	13.20'	62.54'	38.15'	34.34'	35.37'	88.94'	48.17'	49.80'	80.35'	110.39'	55.95'	58.93'
LC	13.20'	62.54'	38.15'	34.34'	35.37'	88.94'	48.17'	49.80'	80.35'	110.39'	55.95'	58.93'
	S 67°52'E. S 7°04'E. S 87°30'E. N 20°23'15"E. N 7°14'01"E. S 13°26'48"W. N 88°06'E. N 88°06'E. S 37°35'E. S 37°35'E.											

FOR COMPLETE CURVE DATA SEE
ORIG DEDICATION PLAT IN
BOOK 17, PAGE 44