


127

TAXING UNIT 25

IN OGDEN CITY

SCALE 1" = 60'

PREFIX 11-127

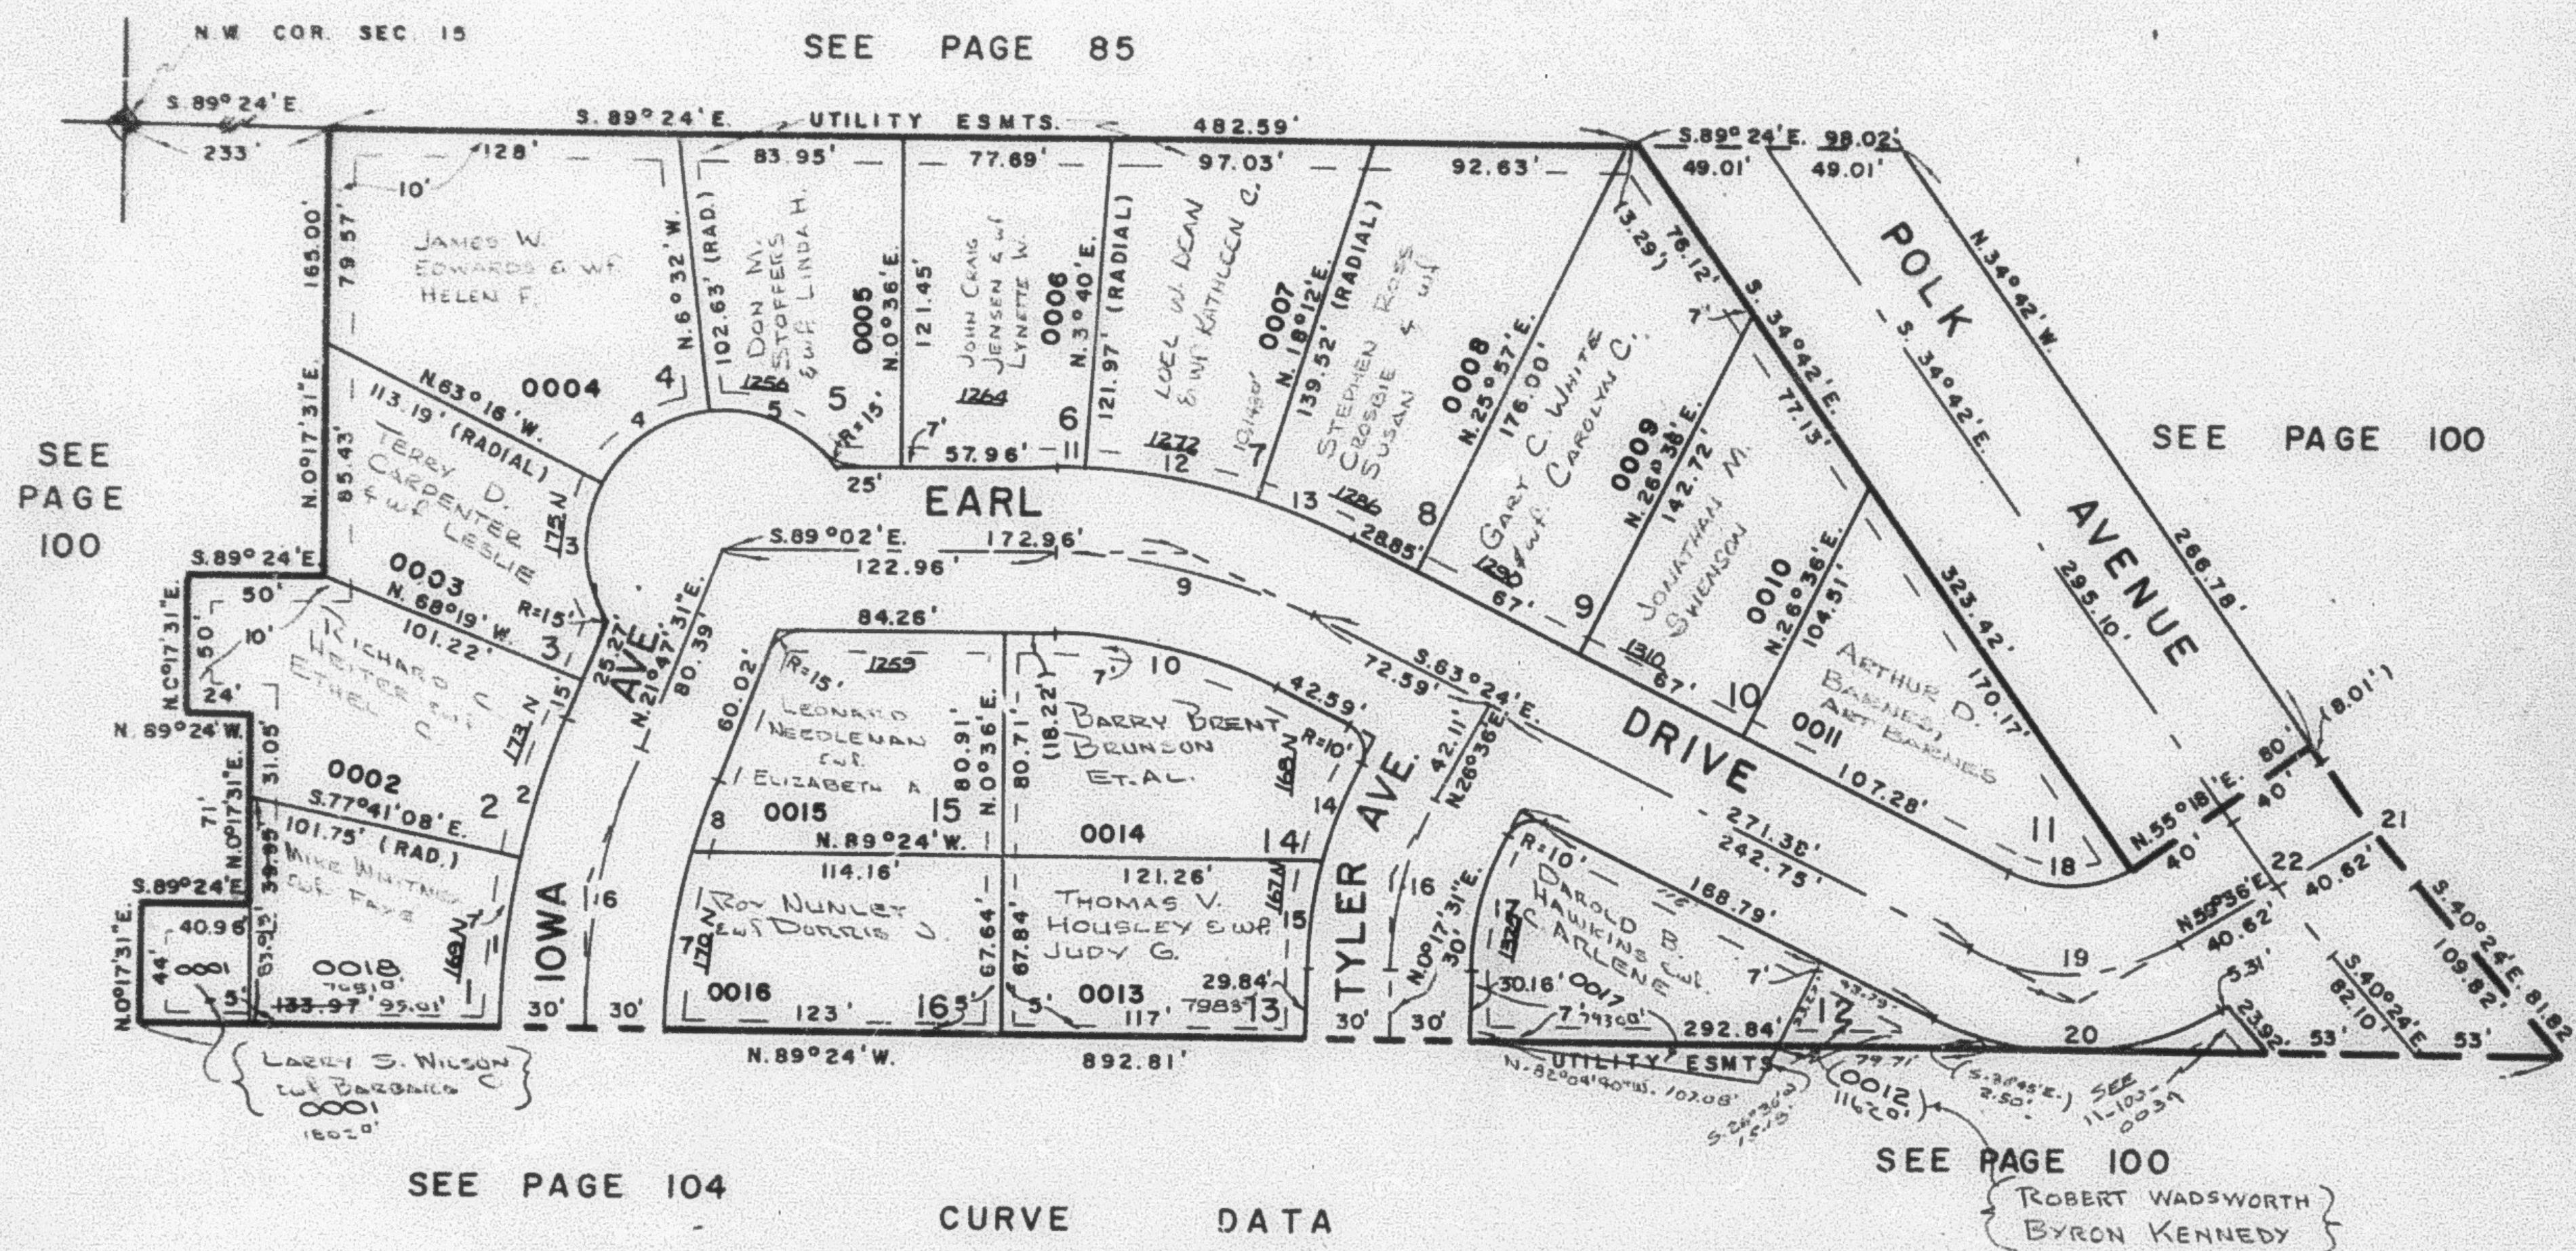

SEE PAGE 104

CURVE DATA

	1	2	3	4	5	6	7	8	9	10
A	11°41'04"	9°48'56"	58°00'	56°44'	60°16'	21°30'	15°32'08"	5°57'52"	26°00'	26°00'
R	312.37'	312.37'	50'	50'	50'	282.37'	252.37'	252.37'	216.57'	186.57'
D	18.3423°	18.3423°	114.5916°	114.5916°	114.5916°	20.2910°	22.7031°	22.7031°	26.4560°	30.7101°
T	31.96'	26.67'	27.72'	27.00'	29.02'	53.61'	34.42'	13.15'	50'	43.07'
L	63.71'	53.51'	50.61'	49.51'	52.59'	105.96'	68.43'	26.28'	98.28'	84.82'
LC	63.59'	53.44'	48.48'	47.32'	50.20'		68.22'	26.27'		83.94'
	N 6°08'03"E.	N. 16°53'05"E.	N. 2°16'W.	N. 55°06'E.	S. 66°24'E.		N. 8°03'35"E.	N. 18°48'35"E.		S. 76°24'E.

	11	12	13	14	15	16	17	18	19	20	21	22
A	3°04'	14°32'	8°24'	12°25'29'	13°53'	26°18'29"	26°18'29"	57°00'	57°00'	57°00'	5°42'	5°42'
R	246.57'	246.57'	246.57'	158.37'	158.37'	128.37'	98.37'	50.08'	80.98'	110.98'	562.44'	602.44'
D	23.2371°	23.2371°	23.2371°	36.1784°	36.1784°	44.6333°	58.2452°	114.4557°	70.7688°	51.6364°	10.1670°	9.5106°
T	6.60'	51.44'	18.11'	17.24'	19.28'	30'	22.99'	27.18'	43.96'	60.25'	28.00'	29.99'
L	13.20'	62.54'	36.15'	34.94'	38.37'	58.94'	45.17'	49.80'	80.55'	110.59'	55.95'	59.93'
LC	13.20'	62.38'	36.12'	34.28'	38.28'	58.94'	44.77'	47.77'	77.28'	105.89'	55.93'	59.91'
	S.87°52'E.	S.79°04'E.	S.67°36'E.	N.20°23'16"E.	N.7°14'01"E.		S.13°26'48"W.	N.88°06'E.		N.88°06'E.	S.37°33'E.	S.37°33'E.

FOR COMPLETE ENG. DATA SEE
ORIG. DEDICATION PLAT IN
BOOK 17, PAGE 44