


TAXING UNIT 25

IN OGDEN CITY

PREFIX : 11-127

SCALE 1" = 60'

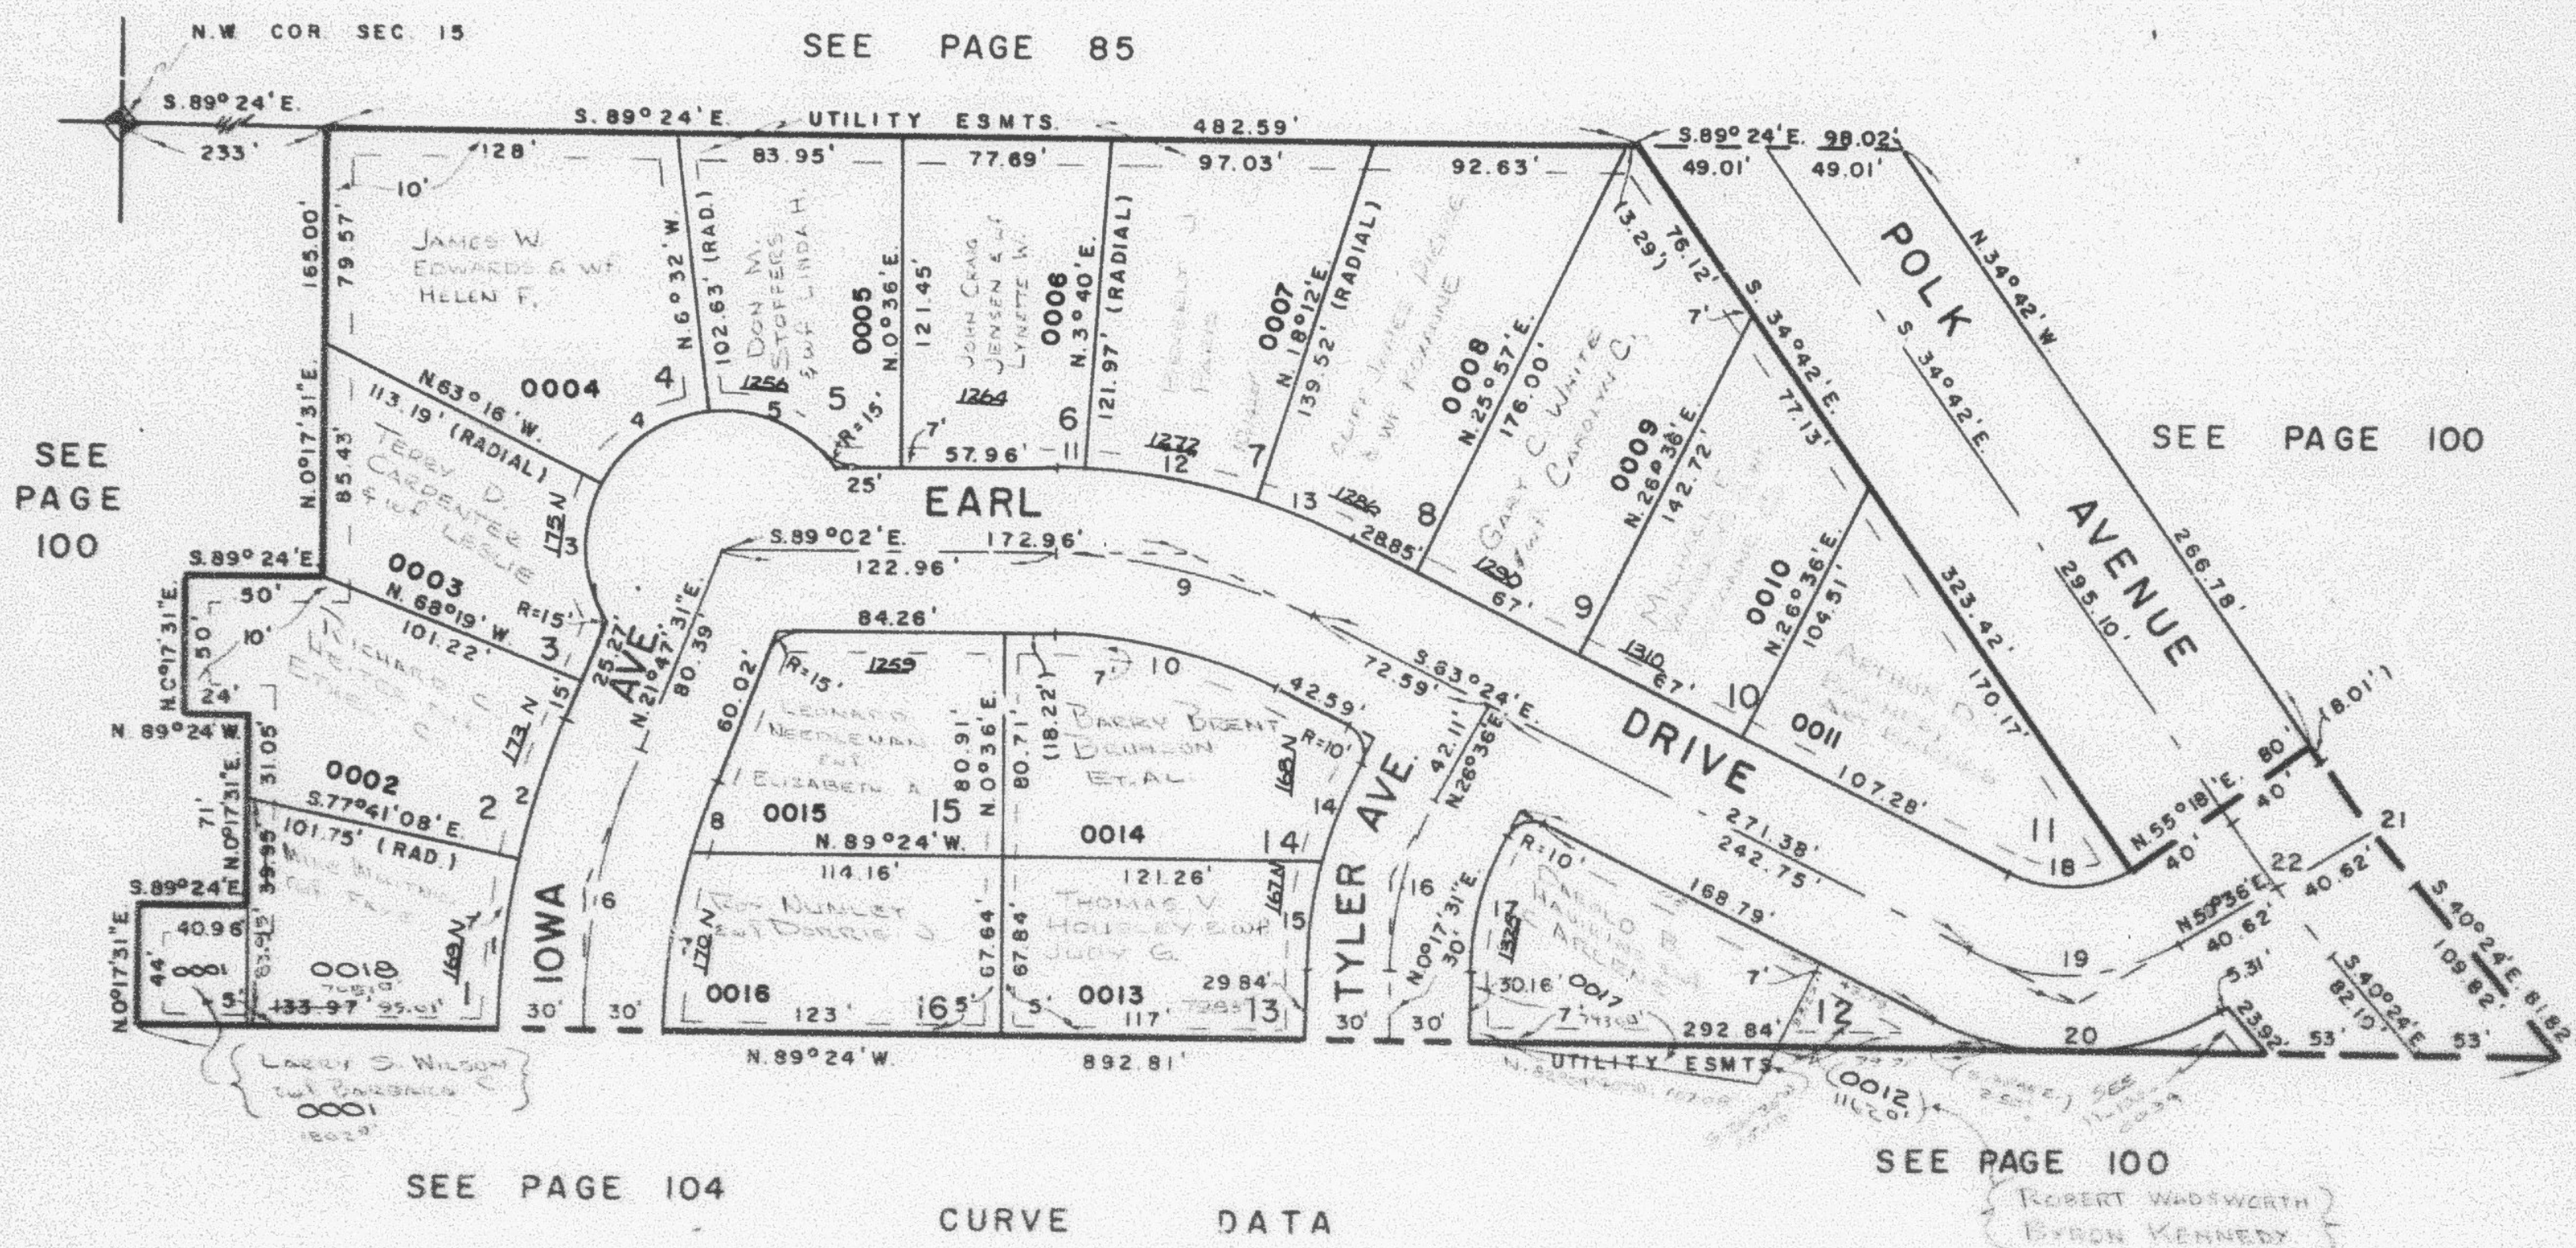

CURVE DATA											
	1	2	3	4	5	6	7	8	9	10	
A	11°41'04"	9°48'56"	58°00'	56°44'	60°16'	21°30'	15°32'08"	5°57'52"	26°00'	26°00'	
R	312.37'	312.37'	50'	50'	50'	282.37'	252.37'	252.37'	216.57'	186.57'	
D	18.3423°	18.3423°	114.5916°	114.5916°	114.5916°	20.2910°	22.7031°	22.7031°	26.4580°	30.7101°	
T	31.98'	28.67'	27.72'	27.00'	29.02'	53.61'	34.42'	13.15'	50'	43.07'	
L	63.71'	53.51'	50.61'	49.51'	52.59'	105.96'	68.43'	26.28'	98.28'	84.62'	
LC	63.59'	53.44'	48.48'	47.52'	50.20'		88.22'	26.27'		83.94'	
	N 8°08'03"E	N 16°53'03"E	N 2°18'W	N 55°06'E	S 66°24'E		N 8°03'35"E	N 18°48'35"E		S 76°24'E	

	11	12	13	14	15	16	17	18	19	20	21	22
A	3°04'	14°32'	8°24'	12°25'29"	13°53'	28°18'29"	26°18'29"	57°00'	57°00'	57°00'	5°42"	5°42"
R	246.57'	246.57'	246.57'	158.37'	158.37'	128.37'	98.37'	50.08'	80.98'	110.98'	562.44'	602.44'
D	23.2371°	23.2371°	23.2371°	38.1784°	38.1784°	44.6333°	58.2452°	114.4557°	70.7888°	51.8364°	10.1870°	9.5108°
T	6.60'	31.44'	18.11'	17.24'	19.28'	30'	22.99'	27.18'	43.98'	60.25'	28.00'	29.88'
L	13.20'	82.54'	53.15'	34.34'	38.37'	58.94'	45.17'	49.80'	80.55'	110.39'	55.95'	59.93'
LC	13.20'	62.38'	36.12'	34.28'	36.28'		44.77'	47.77'	77.28'	105.89'	55.93'	59.91'
	S 87°52'E	S 79°04'E	S 87°36'E	N 20°23'16"E	N 7°14'01"E		S 13°28'48"W	N 68°06'E		N 28°06'E	S 37°33'E	S 57°53'E

FOR COMPLETE ENG DATA SEE
ORIG ORIENTATION PLAY IN
ROOM 17 PAGE 40