

PART OF N.W. 1/4 OF SEC. 4, T.6N., R.1W. & S.W. 1/4 OF SEC. 33, T.7N., R.1W., S.L.B. & M.

128

GREEN ACRES ESTATES NO. 3

TAXING UNIT: 10

IN NORTH OGDEN CITY


SCALE 1" = 60'

PREFIX: 11-128

SEE PAGE

134

SEE BOOK 17
PAGE 80

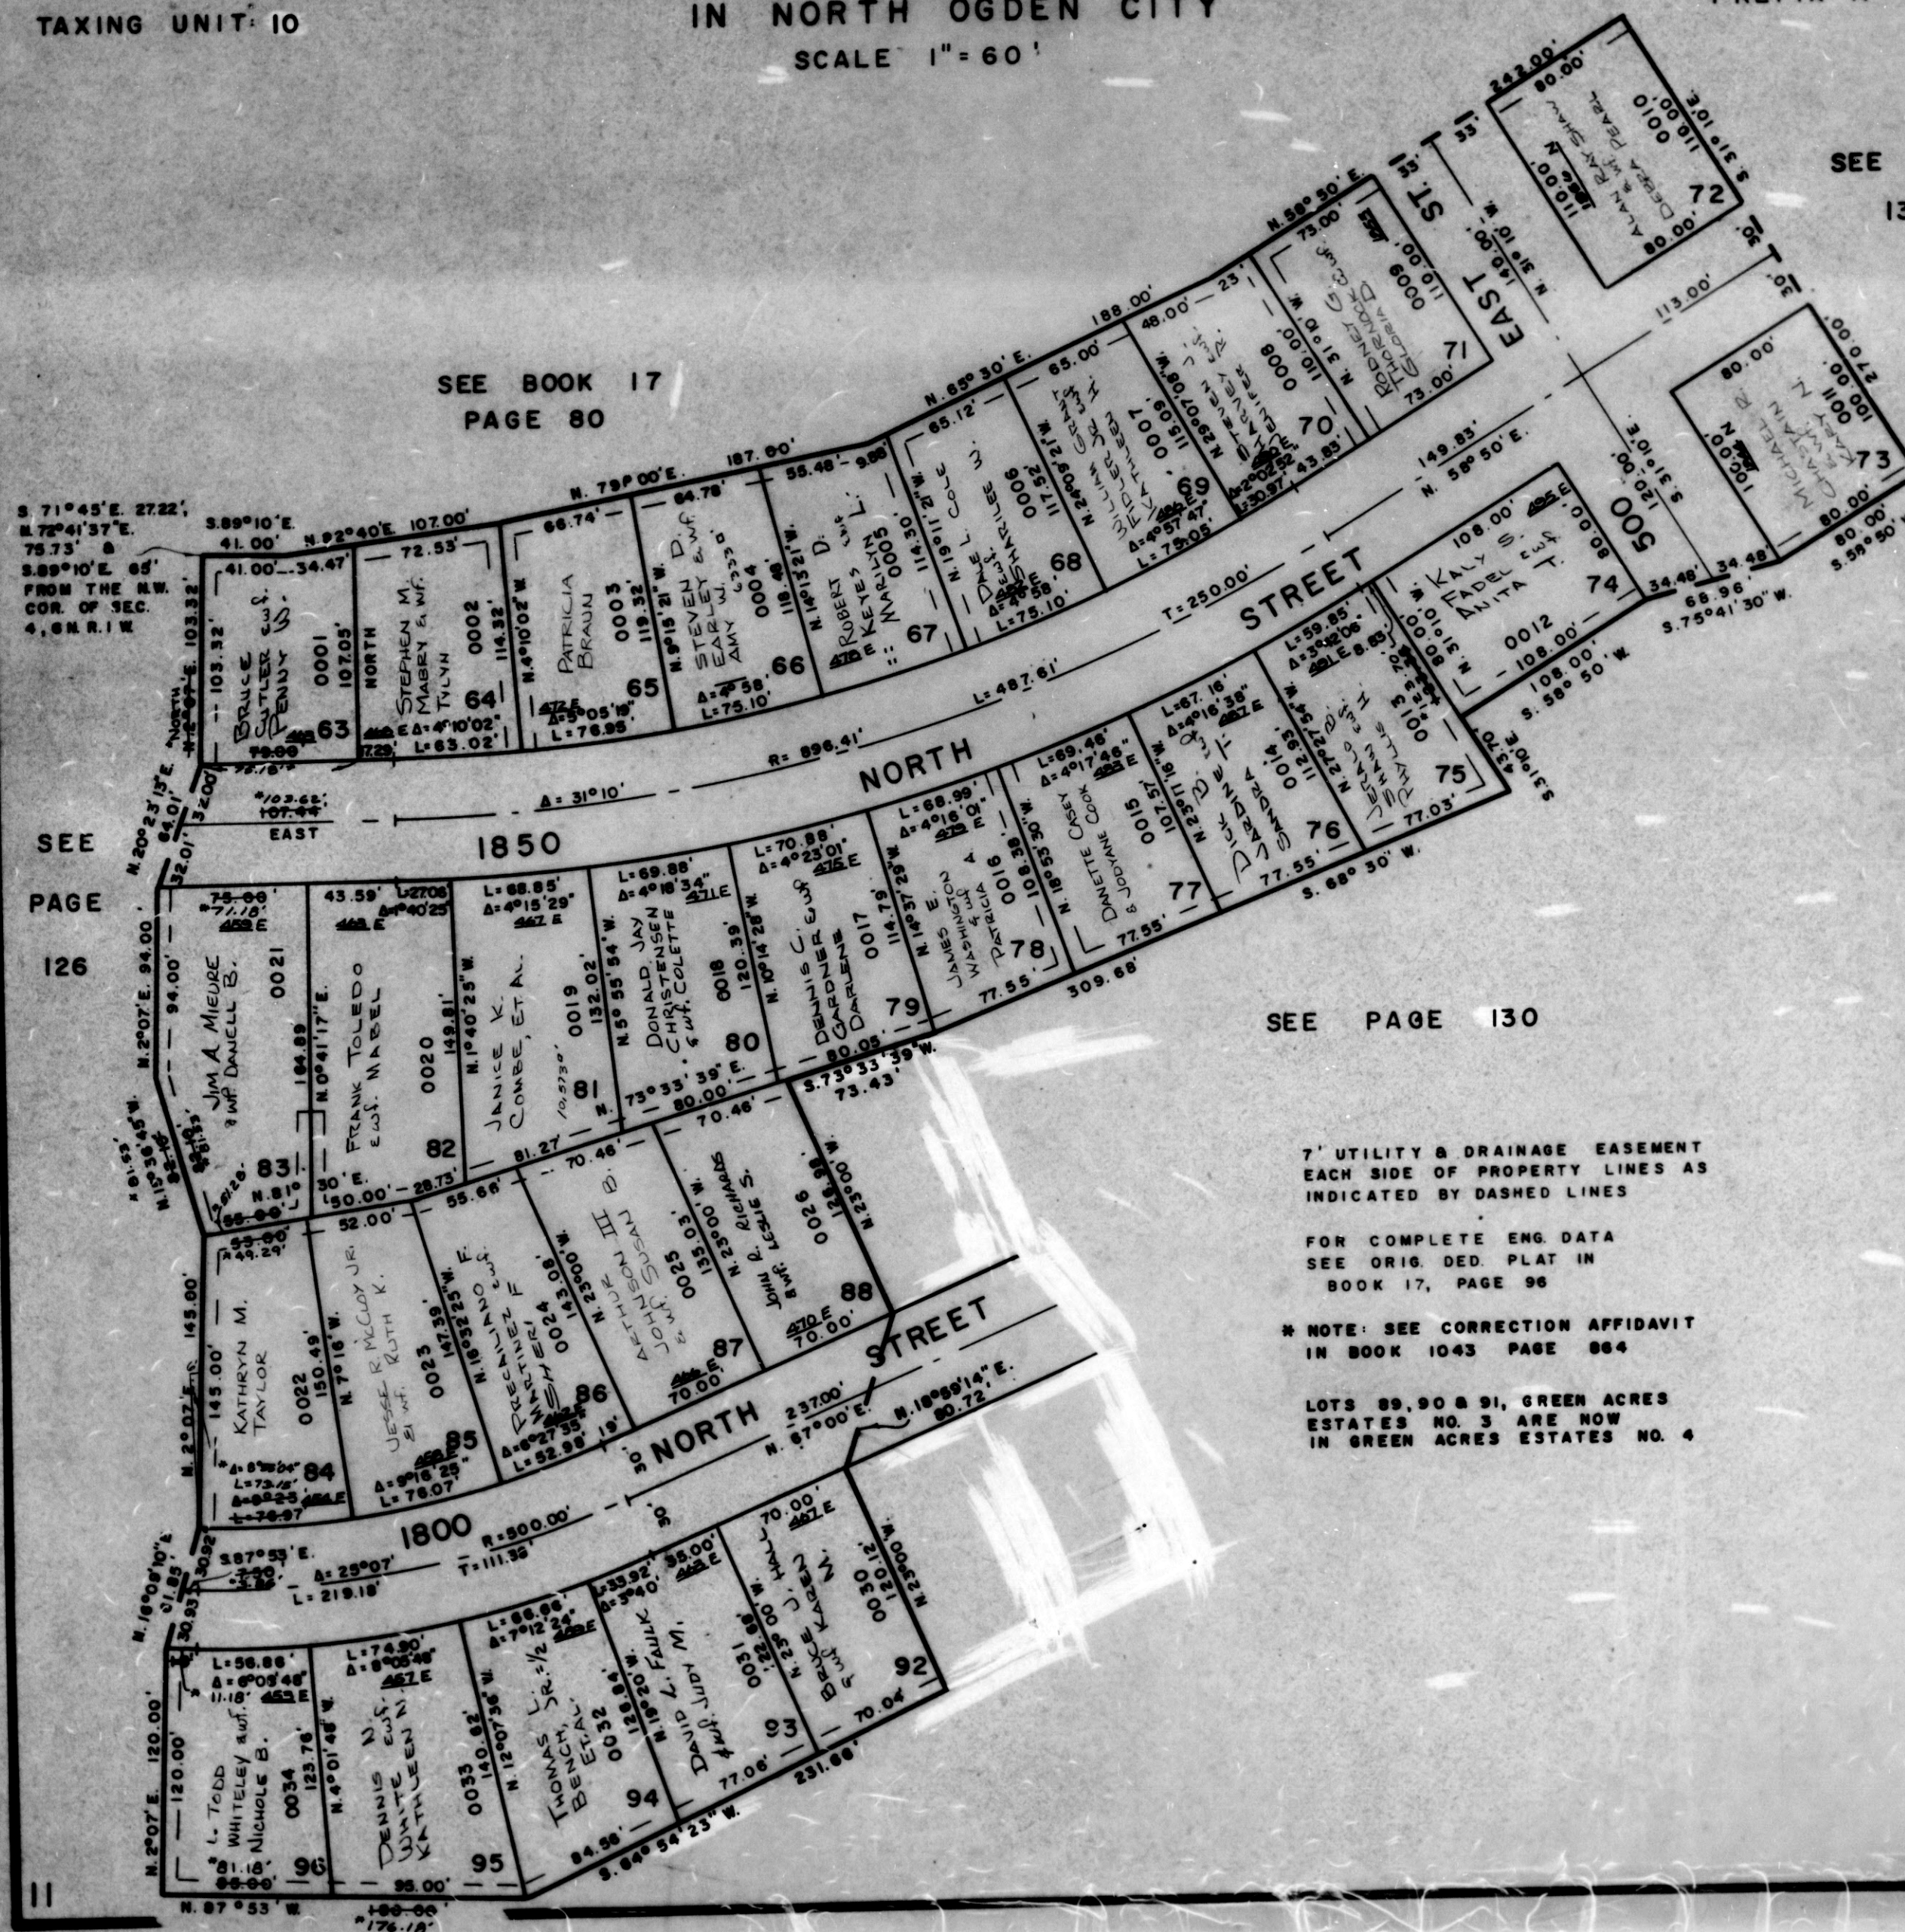

SEE PAGE 130

7' UTILITY & DRAINAGE EASEMENT
EACH SIDE OF PROPERTY LINES AS
INDICATED BY DASHED LINES

FOR COMPLETE ENG. DATA
SEE ORIG. DED. PLAT IN
BOOK 17, PAGE 96

* NOTE: SEE CORRECTION AFFIDAVIT
IN BOOK 1043 PAGE 864

LOTS 89, 90 & 91, GREEN ACRES
ESTATES NO. 3 ARE NOW
IN GREEN ACRES ESTATES NO. 4

W.F.J. 7-73