

GREEN ACRES ESTATES NO. 3


IN NORTH OGDEN CITY

TAXING UNIT: 10

SCALE 1" = 60'

SEE BOOK 17
PAGE 80

SEE PAGE
134

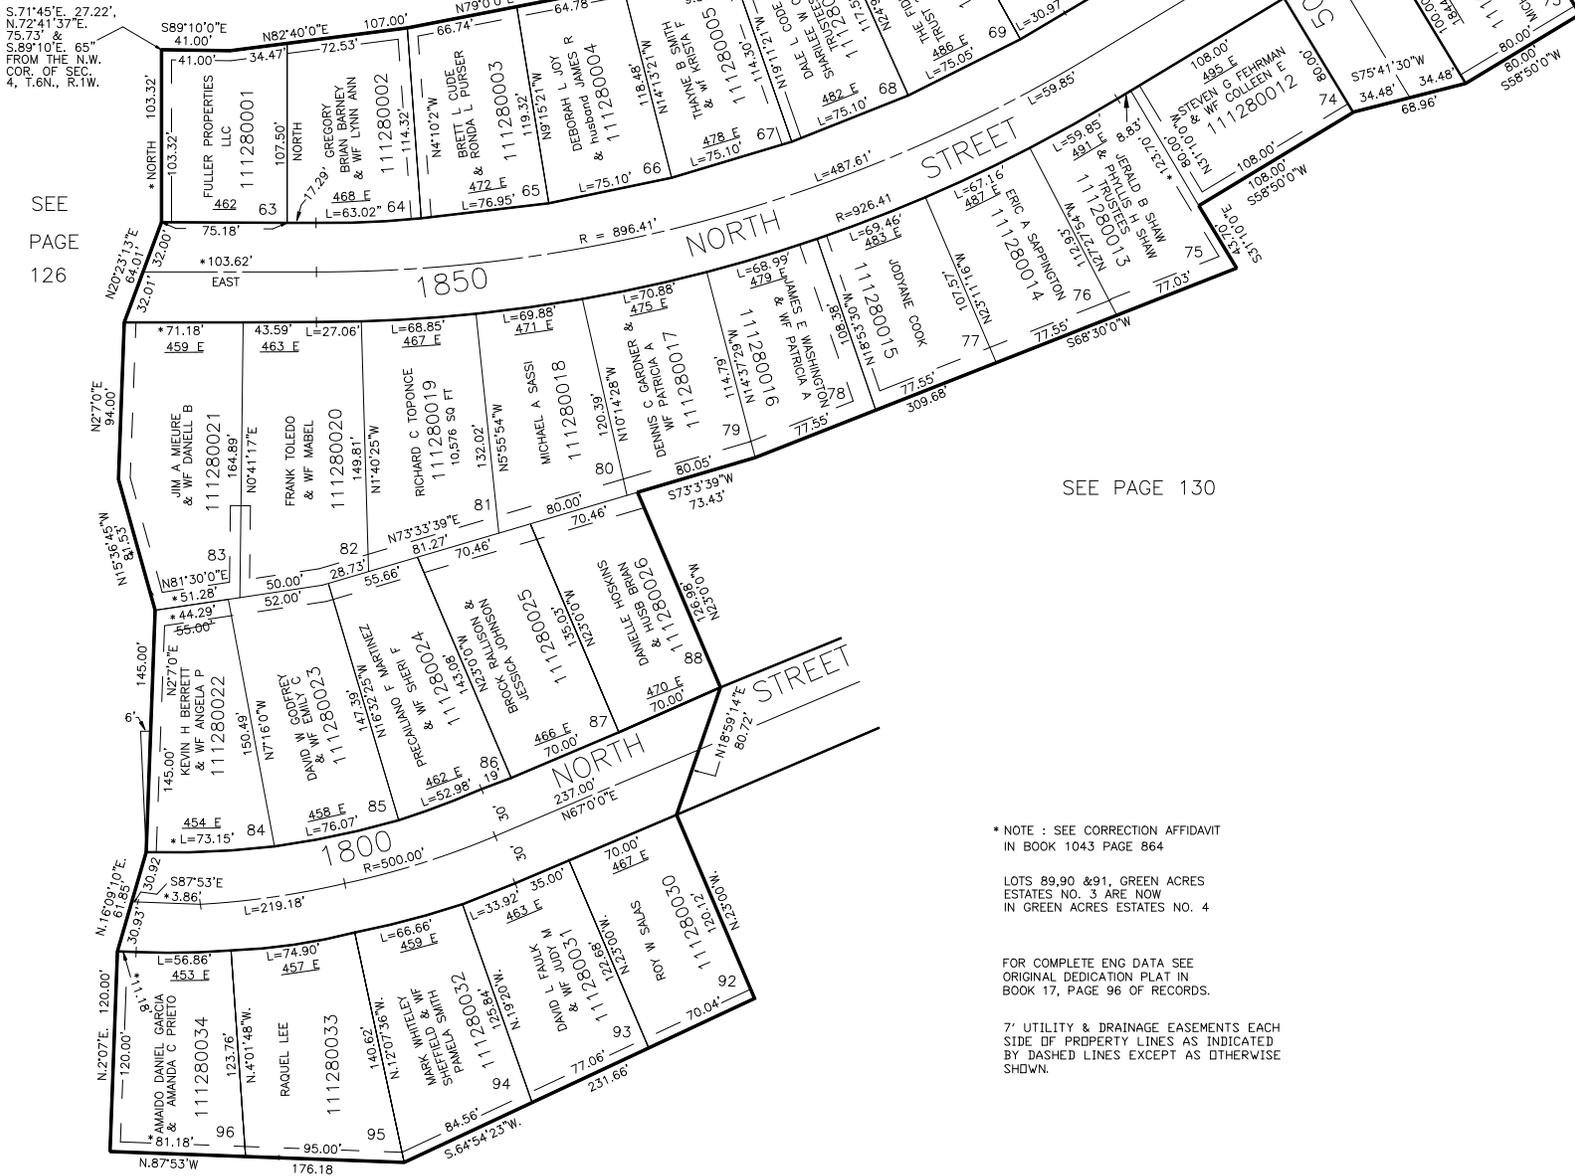

SEE PAGE 130

* NOTE : SEE CORRECTION AFFIDAVIT
IN BOOK 1043 PAGE 864

LOTS 89.90 & 91, GREEN ACRES
ESTATES NO. 3 ARE NOW
IN GREEN ACRES ESTATES NO. 4

FOR COMPLETE ENG DATA SEE
ORIGINAL DEDICATION PLAT IN
BOOK 17, PAGE 96 OF RECORDS.

7' UTILITY & DRAINAGE EASEMENTS EACH
SIDE OF PROPERTY LINES AS INDICATED
BY DASHED LINES EXCEPT AS OTHERWISE
SHOWN.