

PART OF N.W. 1/4 OF SEC. 4, T.6N., R.1W. & S.W. 1/4 OF SEC. 33, T.7N., R.1W., S.L.B. & M.

# GREEN ACRES ESTATES NO. 3


IN NORTH OGDEN CITY

TAXING UNIT: 10

SCALE 1" = 60'

SEE BOOK 17  
PAGE 80

SEE PAGE  
134

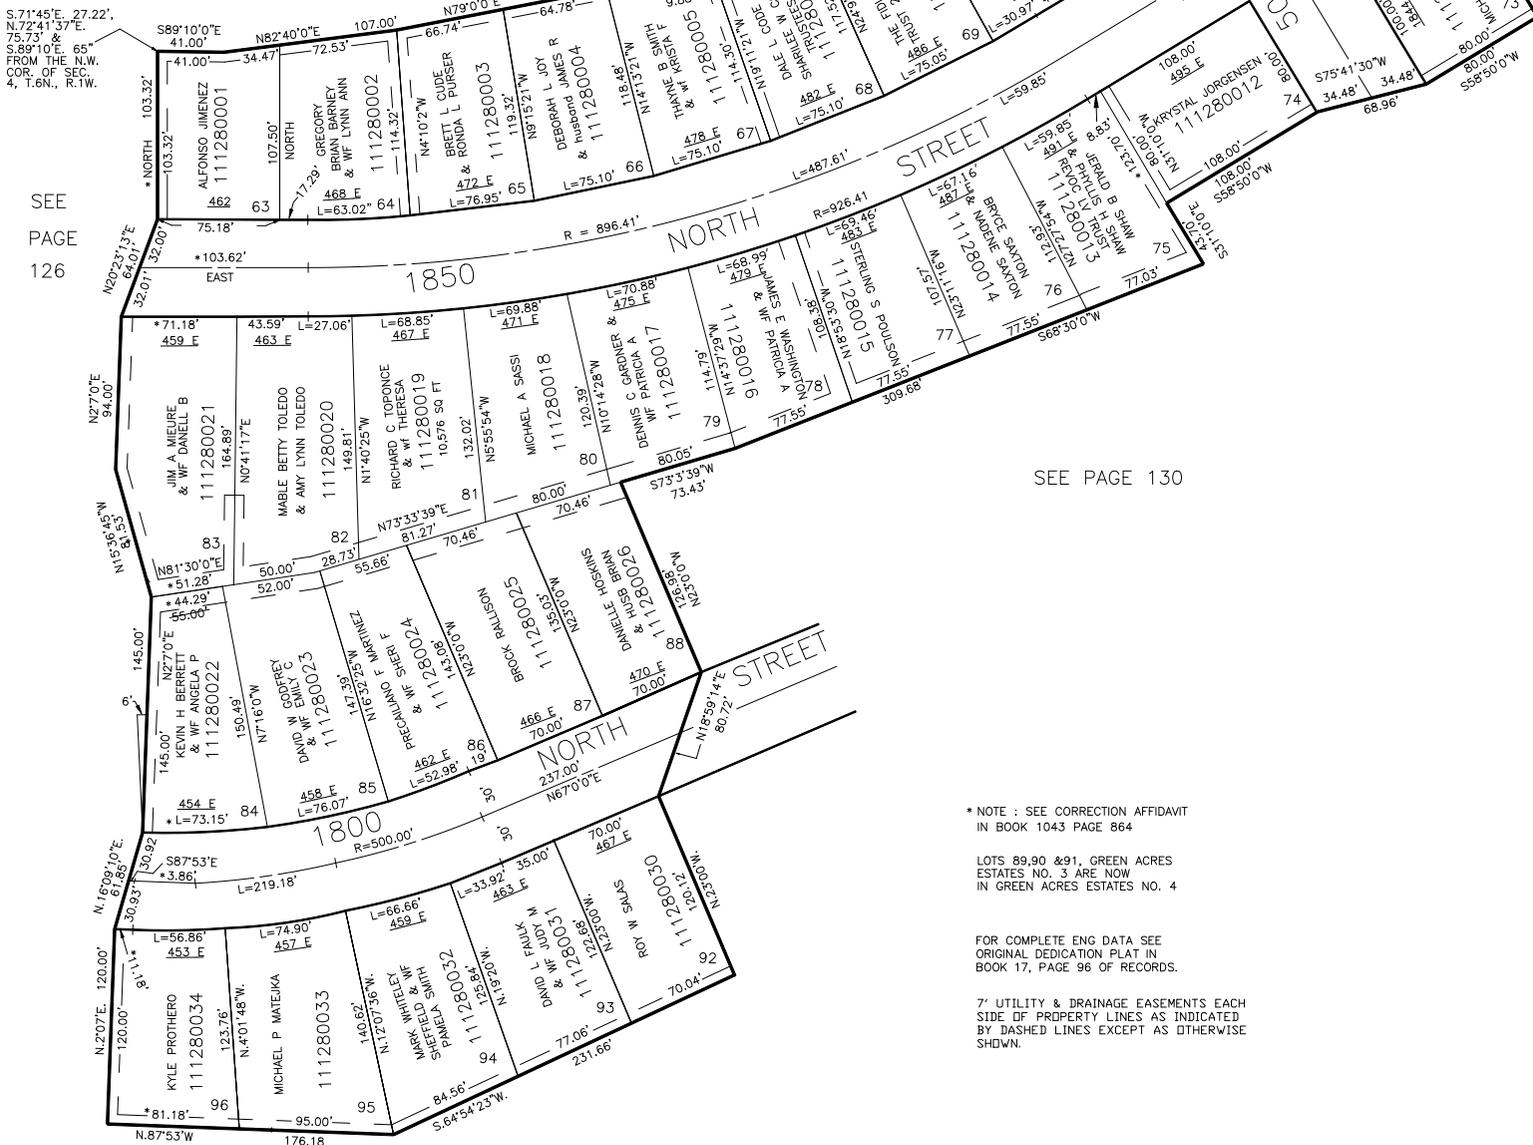

SEE  
PAGE  
126

SEE PAGE 130

\* NOTE : SEE CORRECTION AFFIDAVIT  
IN BOOK 1043 PAGE 864

LOTS 89,90 & 91, GREEN ACRES  
ESTATES NO. 3 ARE NOW  
IN GREEN ACRES ESTATES NO. 4

FOR COMPLETE ENG DATA SEE  
ORIGINAL DEDICATION PLAT IN  
BOOK 17, PAGE 96 OF RECORDS.

7' UTILITY & DRAINAGE EASEMENTS EACH  
SIDE OF PROPERTY LINES AS INDICATED  
BY DASHED LINES EXCEPT AS OTHERWISE  
SHOWN.