

PART OF WEST 1/2 OF SEC. 15, T.6N., R.1W., S.1.B.M.
ALTA VISTA ADDITION NO. 2

129

TAXING UNIT 25

IN OGDEN CITY

PREFIX: 11-129

SCALE 1"=50'

SEE PAGE 93

EXCEPT WHERE OTHERWISE
 SHOWN, ALL LOTS OWNED BY:
 WALT A. RIEMERSMA
 AND GEORGE A.

CURVE DATA

1. R=170'
L=94.62'
LC=N.48°03'15"E. 93.41'
2. R=64'
L=64.91'
LC=N.3°03'15"E. 62.16'
3. R=140'
L=73.30'
LC=N.49°00'E. 72.47'
4. R=50'
L=20.36'
LC=N.14°20'W. 20.22'
5. R=50'
L=52.36'
LC=N.27°20'E. 50'
6. R=50'
L=43.63'
LC=N.82°20'E. 42.26'
7. R=50'
L=43.63'
LC=N.47°40'W. 42.26'
8. R=50'
L=29.27'
LC=N.5°53'54"W. 28.65'
9. R=200'
L=20.55'
LC=N.18°47'06"E. 20.54'
10. R=200'
L=55.04'
LC=N.24°35'E. 54.86'
11. R=200'
L=55.04'
LC=N.40°2'E. 54.86'
12. R=200'
L=55.04'
LC=N.56°07'E. 54.86'
13. R=237.77'
L=21.51'
LC=S.25°24'34"E. 21.51'
14. R=267.77'
L=52.37'
LC=N.22°57'40"W. 52.29'

FOR COMPLETE ENG. DATA
 SEE ORIG. DED. PLAT IN
 BOOK 18, PAGE 6


7' UTILITY EASEMENTS EACH
 SIDE OF PROPERTY LINE AS
 INDICATED BY DASHED LINES

SEE PAGE
 91

SEE
 PAGE
 87

SEE
 PAGE
 105

SEE PAGE 109

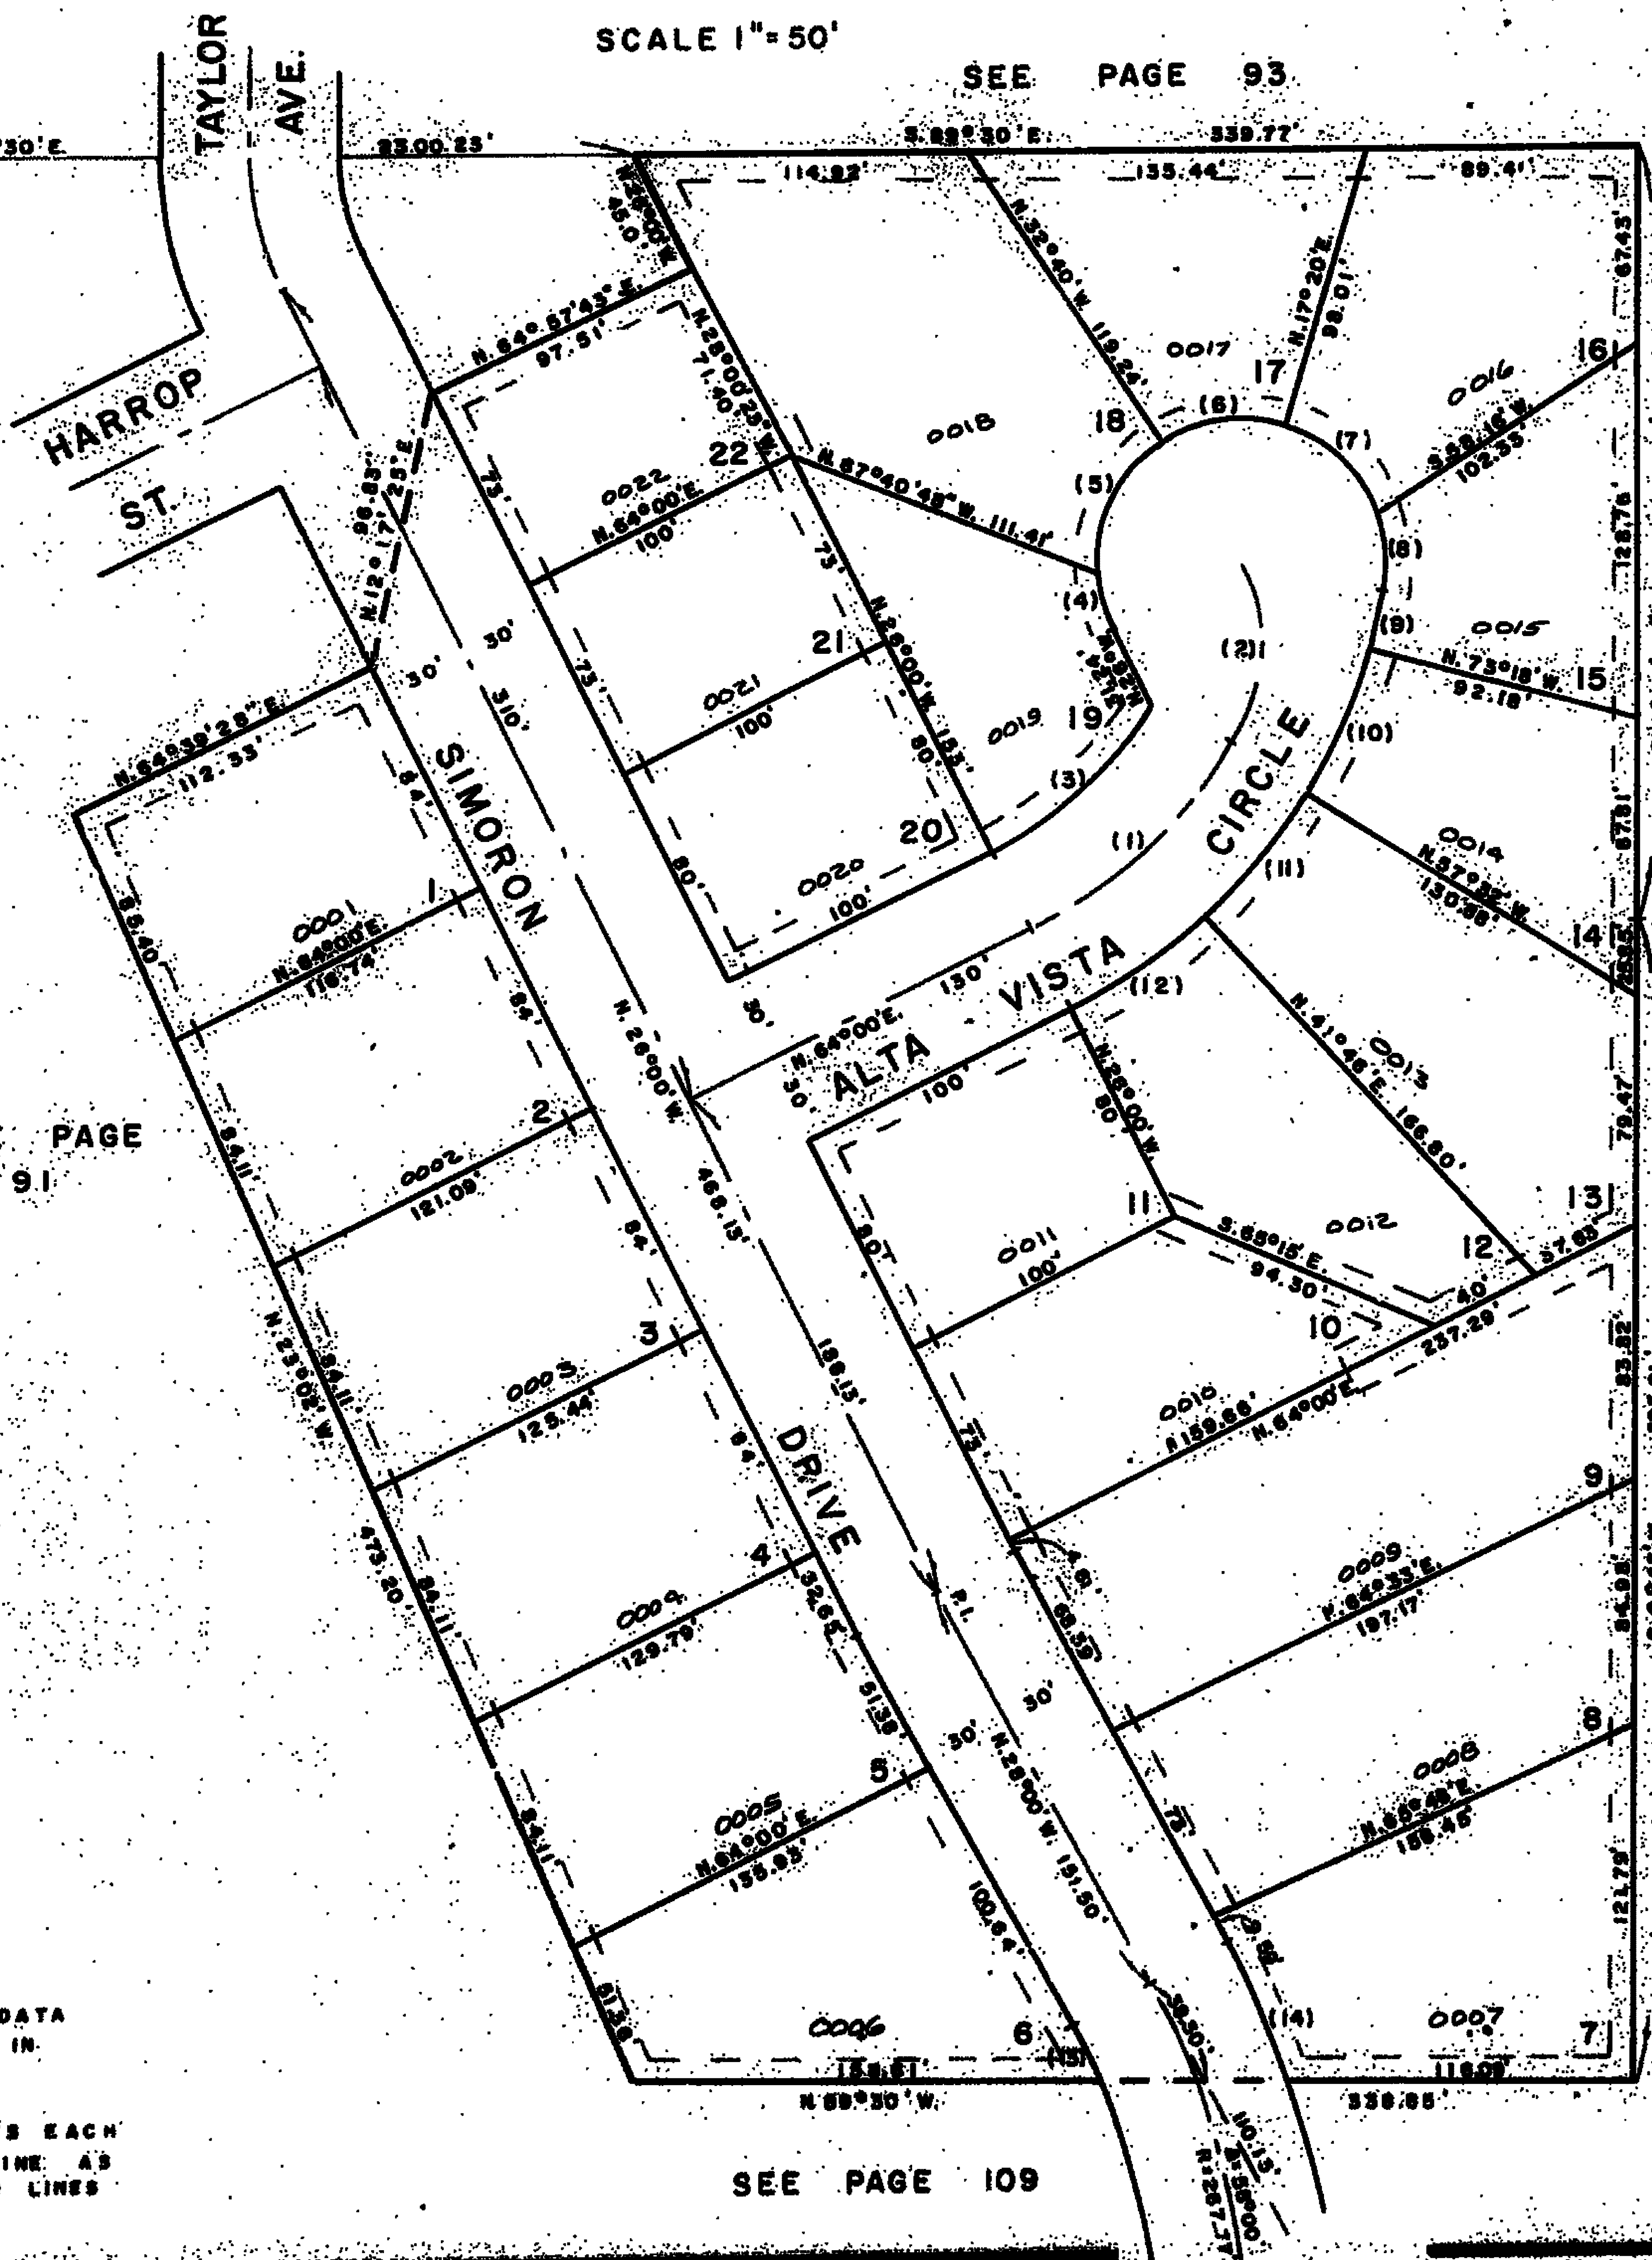

W.E.L. 8-73