

PART OF WEST 1/2 OF SEC. 15, T.6N., R.1W., S.L.B. & M.

129

ALTA VISTA ADDITION NO. 2

TAXING UNIT 25


IN OGDEN CITY

PREFIX: 11-129

SCALE 1"=50'

SEE PAGE 93

EXCEPT WHERE OTHERWISE
SHOWN ALL LOTS OWNED BY
WALT A. NIEMERMA
AND GEORGE A.

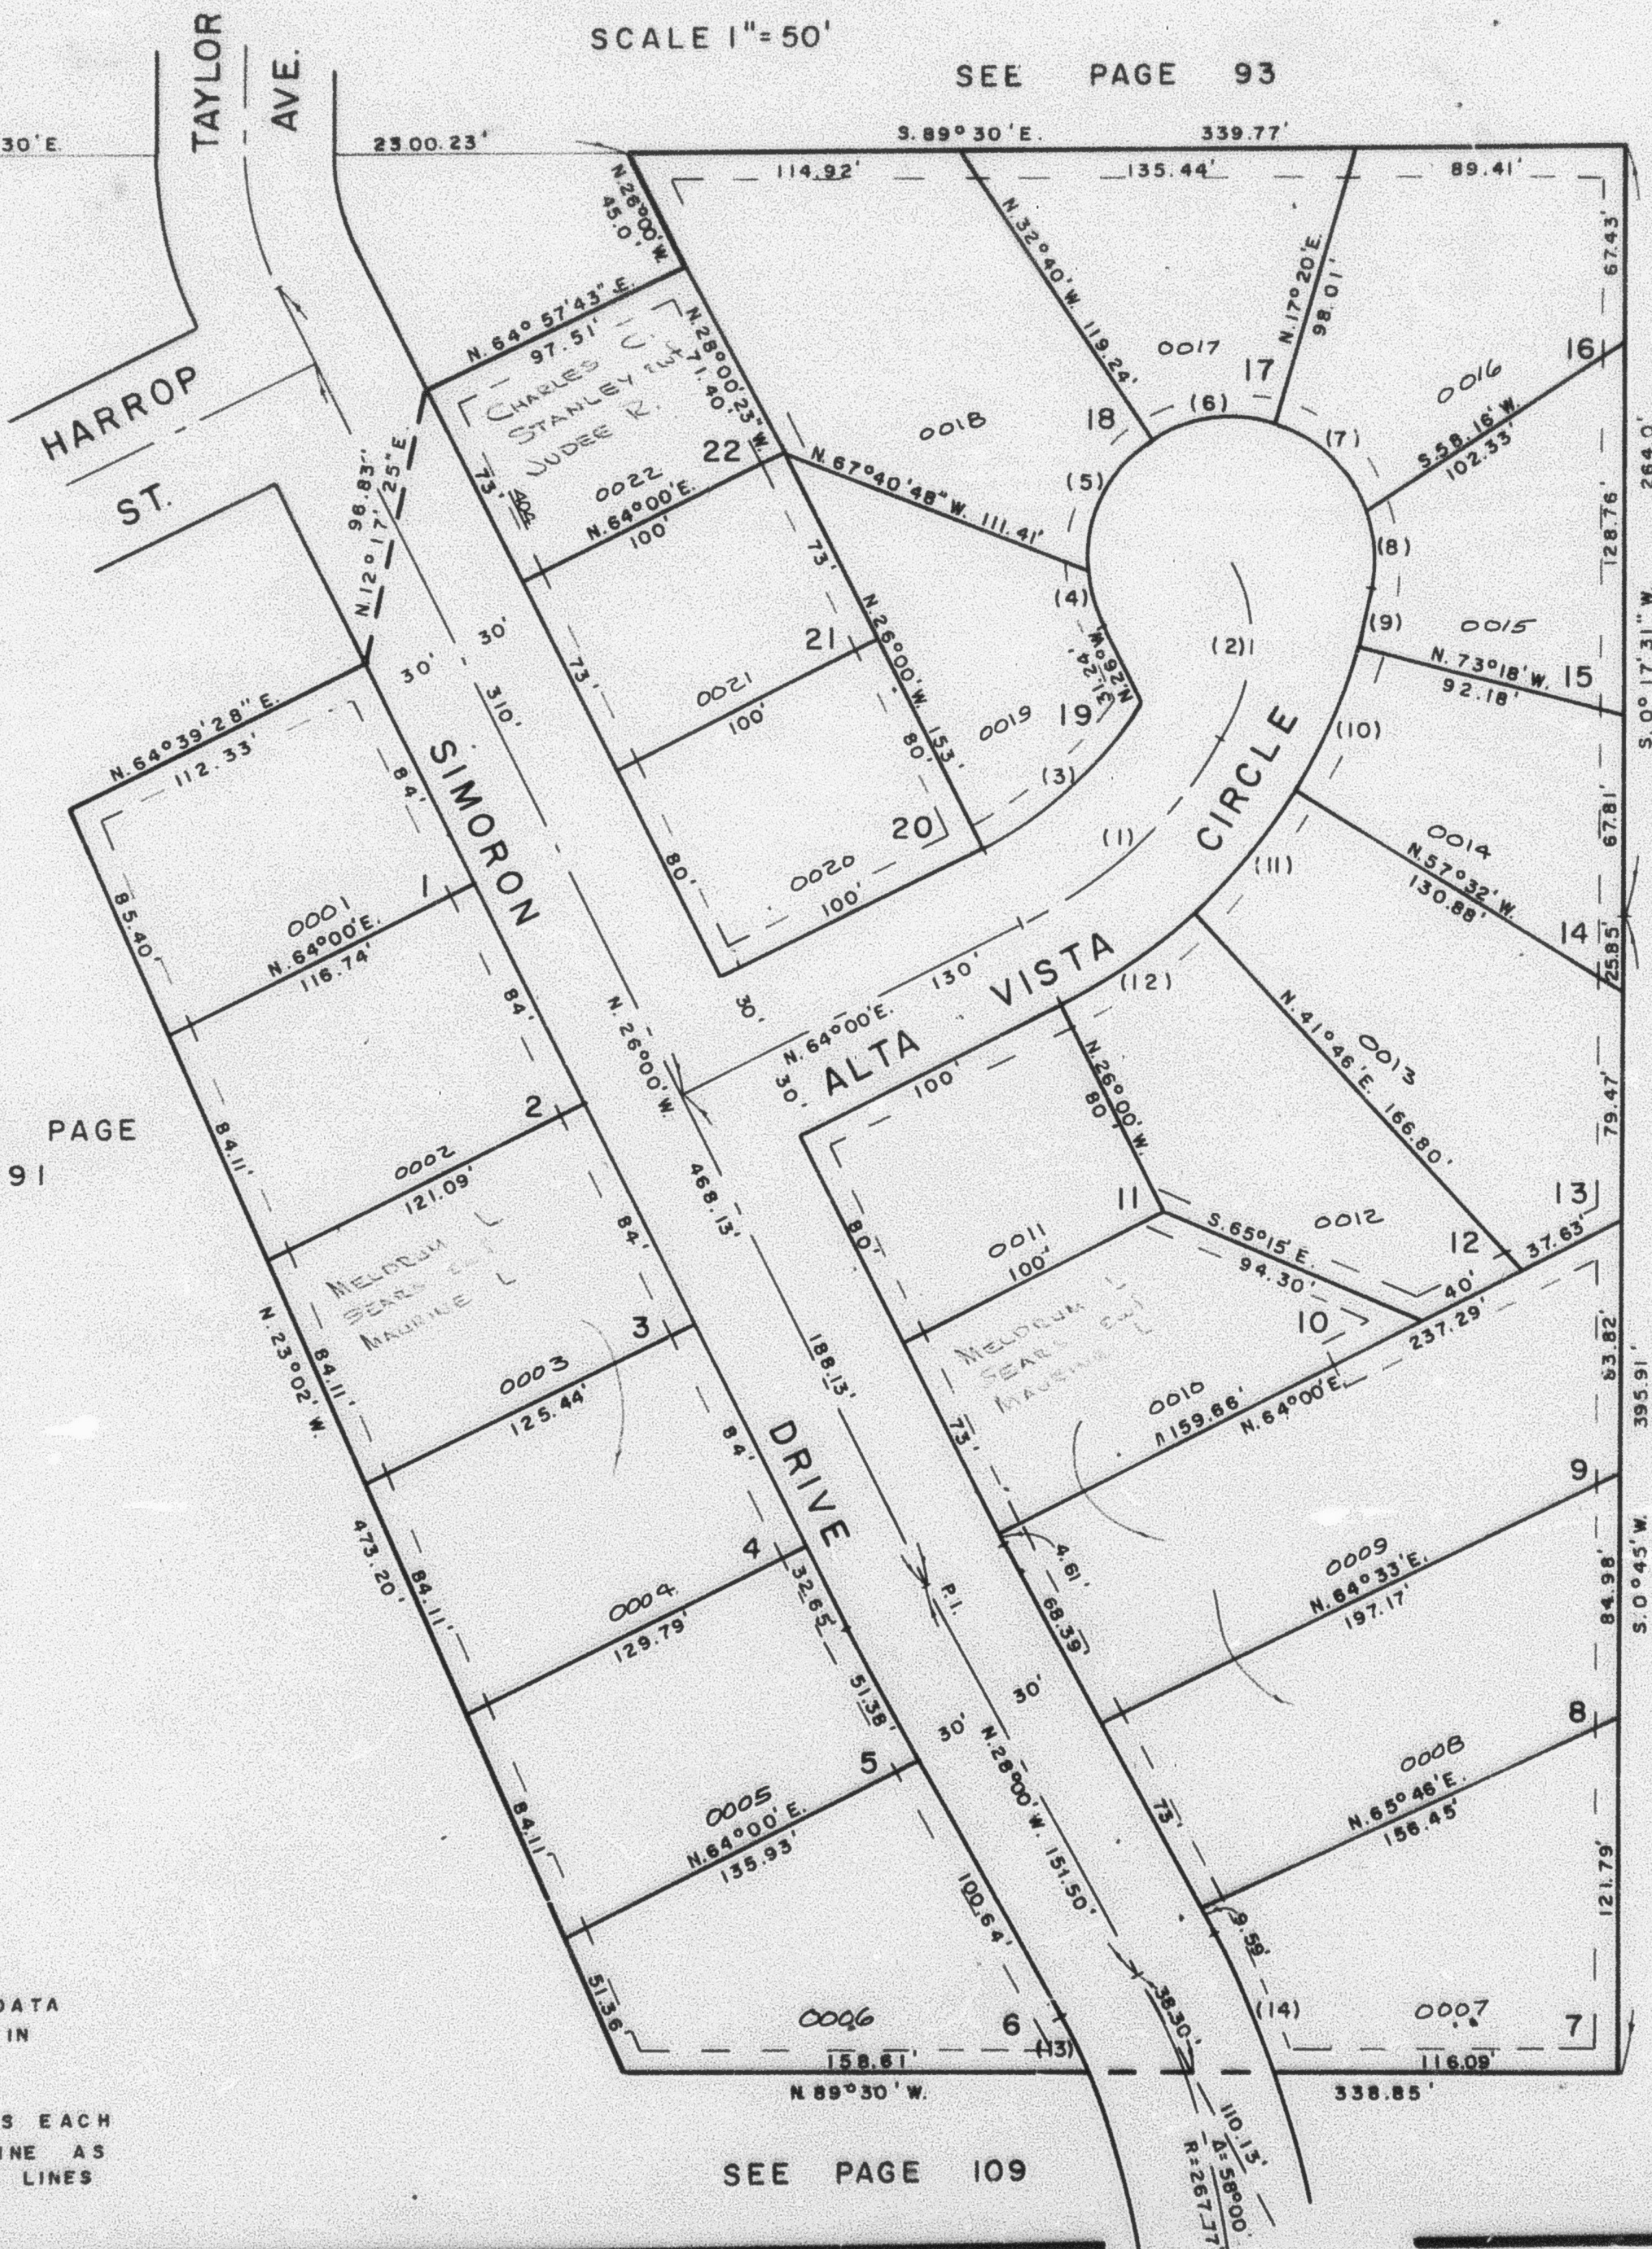

CURVE DATA

- 1 R=170'
L=94.62'
LC=N.48°03'15"E. 93.41'
- 2 R=64'
L=64.91'
LC=N.3°03'15"E. 62.16'
- 3 R=140'
L=73.30'
LC=N.49°00'E. 72.47'
- 4 R=50'
L=20.36'
LC=N.14°20'W. 20.22'
- 5 R=50'
L=52.36'
LC=N.27°20'E. 50'
- 6 R=50'
L=43.63'
LC=N.82°20'E. 42.26'
- 7 R=50'
L=43.63'
LC=N.47°40'W. 42.26'
- 8 R=50'
L=29.27'
LC=N.5°53'54"W. 28.85'
- 9 R=200'
L=20.35'
LC=N.13°47'06"E. 20.34'
- 10 R=200'
L=55.04'
LC=N.24°35'E. 54.86'
- 11 R=200'
L=55.04'
LC=N.40°21'E. 54.86'
- 12 R=200'
L=55.04'
LC=N.56°07'E. 54.86'
- 13 R=237.77'
L=21.51'
LC=S.25°24'34"E. 21.51'
- 14 R=297.77'
L=52.37'
LC=N.22°57'40"W. 52.29'

SEE PAGE
91

SEE
PAGE
87

SEE
PAGE
105

FOR COMPLETE ENG. DATA
SEE ORIG. DED. PLAT IN
BOOK 18, PAGE 6

7' UTILITY EASEMENTS EACH
SIDE OF PROPERTY LINE AS
INDICATED BY DASHED LINES

SEE PAGE 109

W.F.J. 8-73