

## ALTA VISTA ADDITION NO. 2

TAXING UNIT 25

IN OGDEN CITY

PREFIX 11-129

SCALE 1"=50'

SEE PAGE 93

EXCEPT WHERE OTHERWISE  
SHOWN ALL LOTS OWNED BYWALTER A. RICHARDS  
and GEORGE A. RICHARDS, TRUSTEES

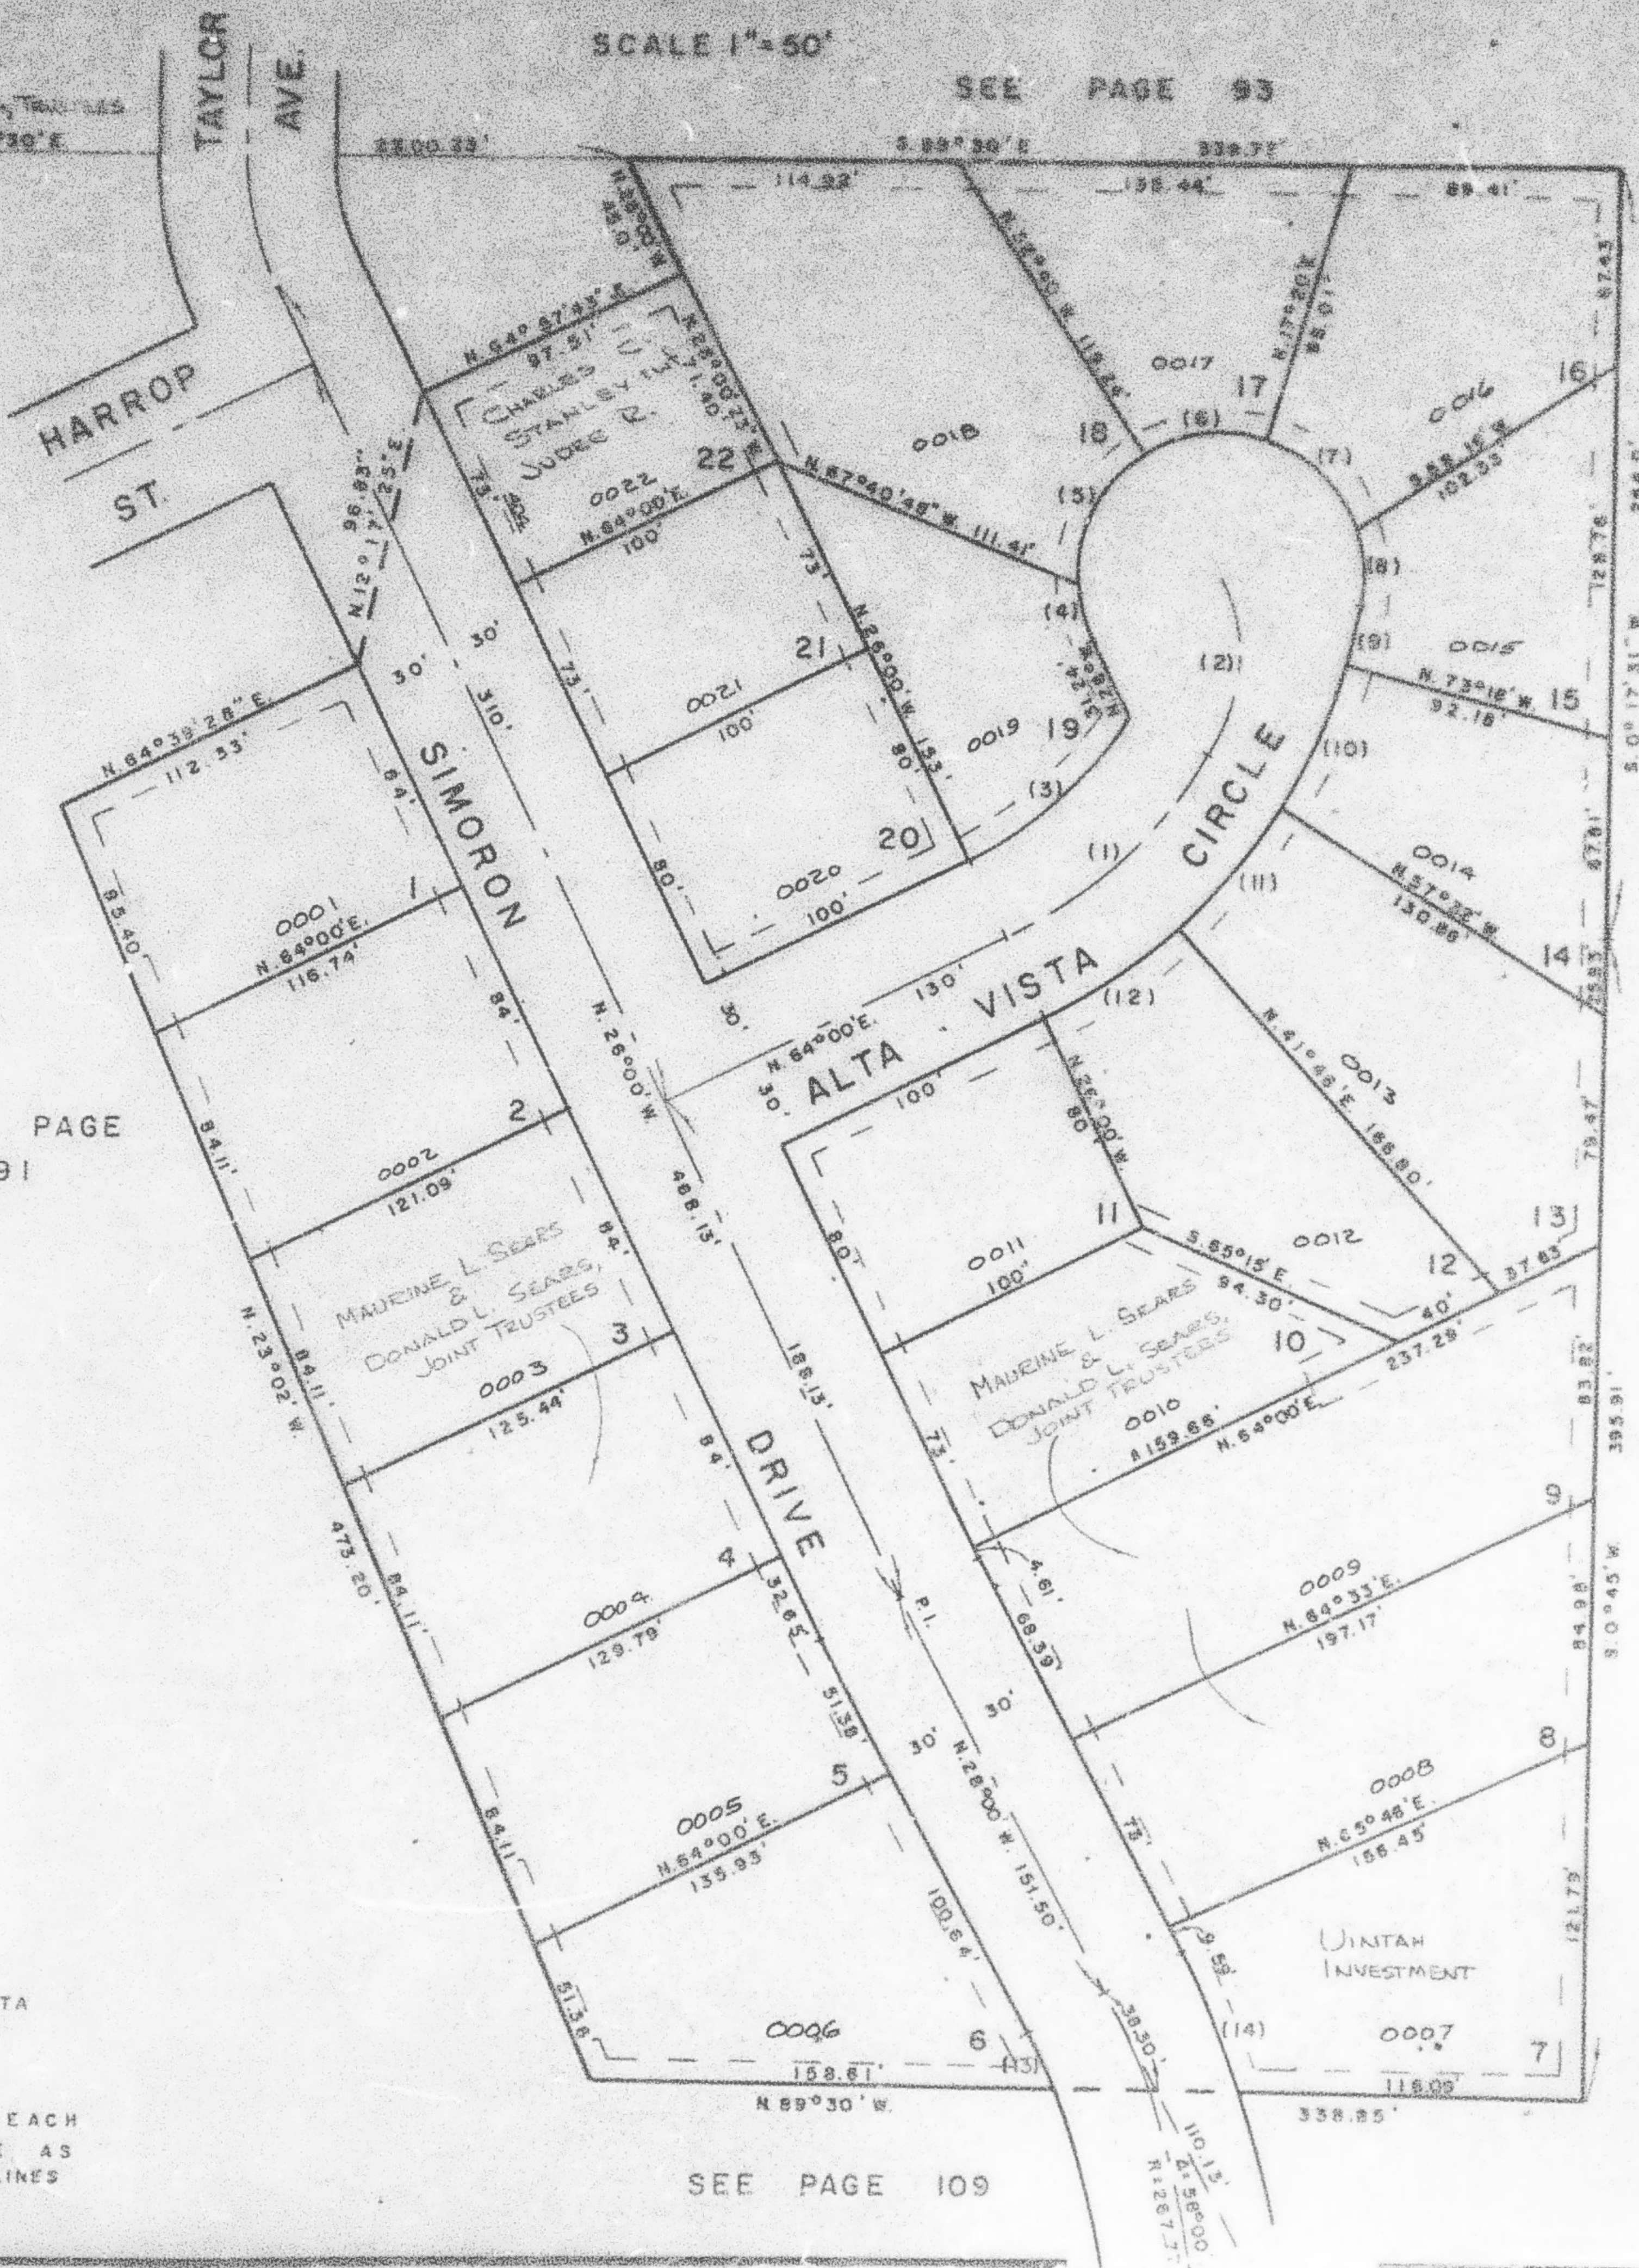
## CURVE DATA

- $R=170'$   
 1  $L=94.82'$   
 $LC=N.48^{\circ}05'15"E. 93.41'$
- $R=84'$   
 2  $L=44.31'$   
 $LC=N.3^{\circ}03'15"E. 62.18'$
- $R=140'$   
 3  $L=73.30'$   
 $LC=N.49^{\circ}00'E. 72.47'$
- $R=50'$   
 4  $L=20.38'$   
 $LC=N.14^{\circ}20'W. 20.22'$
- $R=50'$   
 5  $L=52.35'$   
 $LC=N.27^{\circ}20'E. 50'$
- $R=50'$   
 6  $L=43.63'$   
 $LC=N.82^{\circ}20'E. 42.26'$
- $R=50'$   
 7  $L=43.63'$   
 $LC=N.47^{\circ}40'W. 42.26'$
- $R=50'$   
 8  $L=29.27'$   
 $LC=N.3^{\circ}53'54"W. 28.85'$
- $R=200'$   
 9  $L=20.35'$   
 $LC=N.13^{\circ}47'08"E. 20.34'$
- $R=200'$   
 10  $L=55.04'$   
 $LC=N.24^{\circ}35'E. 54.86'$
- $R=200'$   
 11  $L=53.04'$   
 $LC=N.40^{\circ}21'E. 54.86'$
- $R=200'$   
 12  $L=55.04'$   
 $LC=N.56^{\circ}07'E. 54.86'$
- $R=237.77'$   
 13  $L=21.51'$   
 $LC=S.25^{\circ}24'34"E. 21.51'$
- $R=297.77'$   
 14  $L=52.37'$   
 $LC=N.22^{\circ}57'40"W. 52.29'$

SEE PAGE  
91

FOR COMPLETE ENG. DATA  
SEE ORIG. DEED PLAT IN  
BOOK 18, PAGE 6

7' UTILITY EASEMENTS EACH  
SIDE OF PROPERTY LINE AS  
INDICATED BY DASHED LINES

SEE  
PAGE  
87SEE  
PAGE  
105

SEE PAGE 109