

PART OF N.W. 1/4 OF SEC. 4, T.6N., R.1W. & S.W. 1/4 OF SEC. 33, T.7N., R.1W., S.L.B. 8M

130

GREEN ACRES ESTATES NO. 4

TAXING UNIT 13

IN NORTH OGDEN CITY

PREFIX 11-130

SCALE 1" = 60'


CURVE	DATA	LC
1 41°24'35"	21.68'	30'
2 57°10'50"	49.90'	50'
3 47°15'45"	41.24'	50'
4 68°22'35"	57.92'	50'
5 20°57'47"	10.28'	30'
6 20°28'48"	10.71'	30'
7 3°13'52"	15.80'	280.23'
8 22°36'	98.70'	250.23'
9 4°40'	17.94'	220.23'
10 64°33'30"	98.05'	87.02'
11 64°33'30"	131.86'	117.02'
12 22°32'15"	57.83'	147.02'
13 22°32'15"	57.83'	147.02'
14 18°29'	49.93'	147.02'
15 5°18'	54.55'	54.54'
16 7°51'37"	80.91'	80.85'
17 6°30'23"	70.41'	80.85'
18 6°47'	69.82'	80.85'
19 0°20'	3.43'	3.43'
20 27°07'	264.94'	559.80'
21 8°07'	75.05'	529.80'
22 8°45'	80.91'	529.80'
23 8°45'	80.91'	529.80'
24 1°30'	13.87'	13.87'
25 88°	23.04'	15'

SEE PAGE 128

7' UTILITY & DRAINAGE EASEMENT
EACH SIDE OF PROPERTY LINE AS
INDICATED BY DASHED LINES

FOR COMPLETE ENG. DATA SEE
9815, DEED, PLAT IN BOOK 18
PAGE 34

SEE PAGE 126

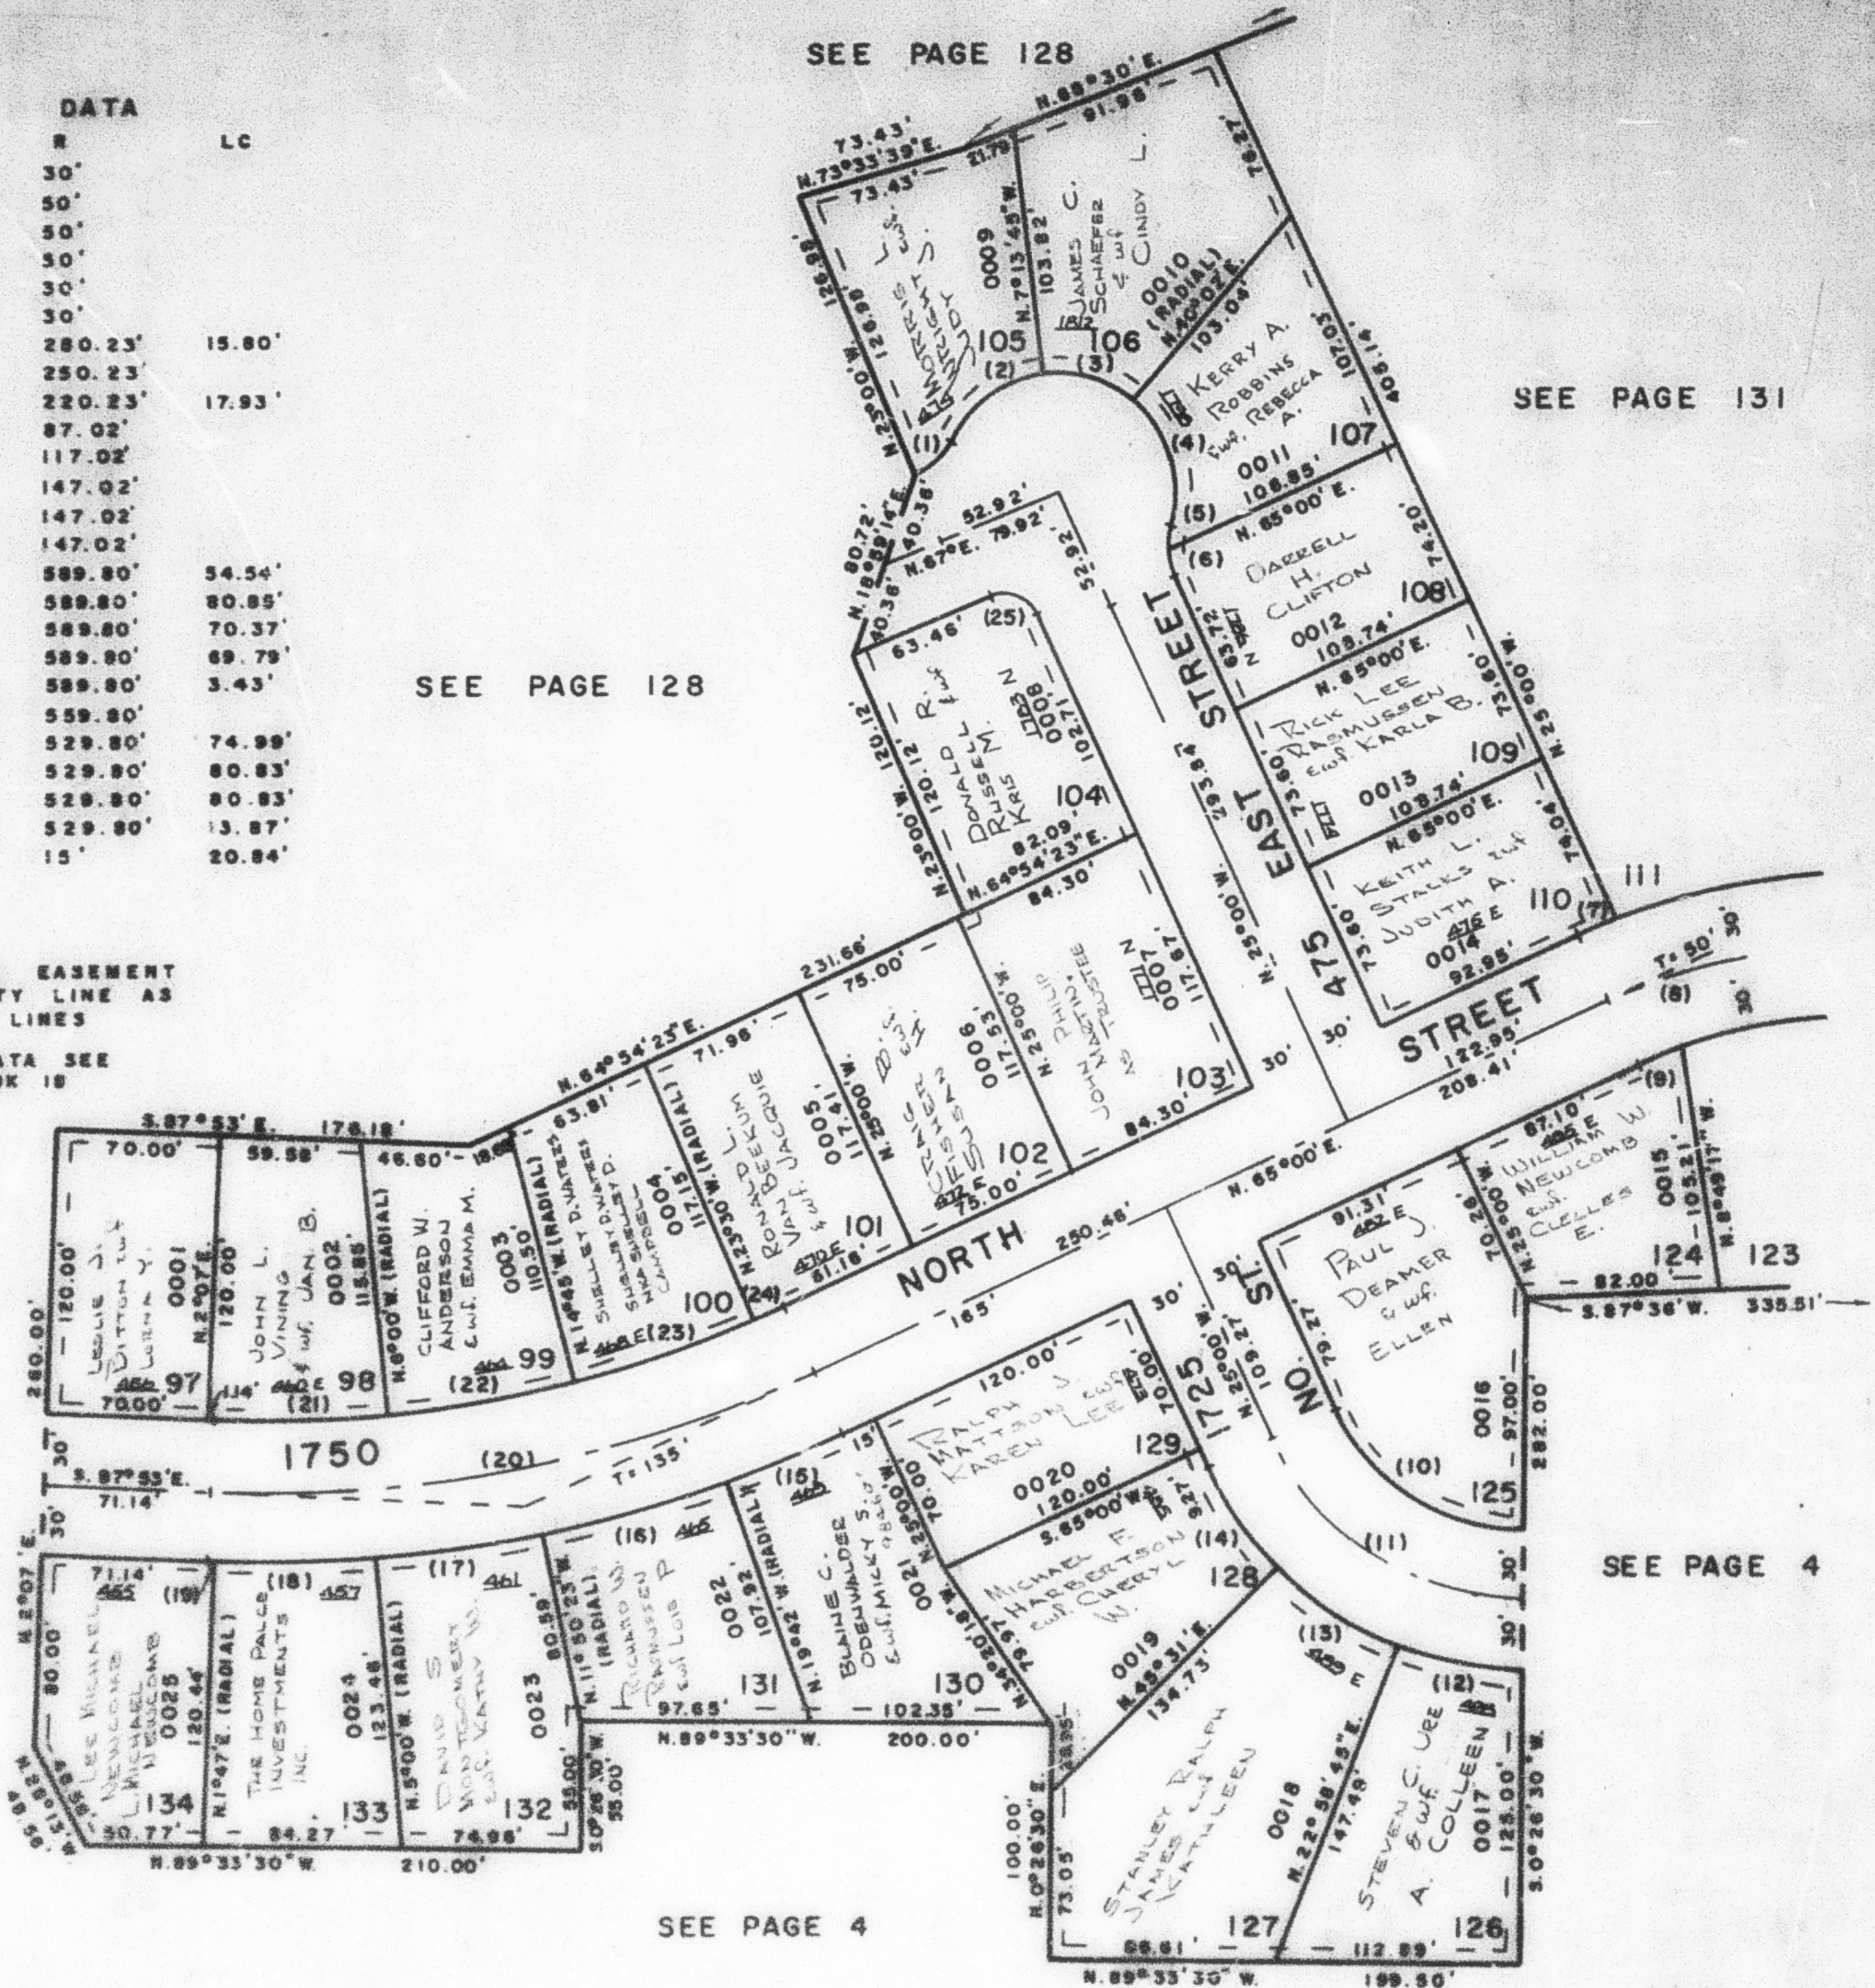

SEE PAGE 4