

PART OF N.W. 1/4 OF SEC. 4, T.6N., R.1W. & S.W. 1/4 OF SEC. 33, T.7N., R.1W., S.L.B. & M.

130

GREEN ACRES ESTATES NO. 4

TAXING UNIT: 10

IN NORTH OGDEN CITY

PREFIX: II-130

SCALE 1" = 60'

CURVE		DATA	
A	L	R	LC
1	41°24'35"	21.68'	30'
2	57°10'50"	49.90'	50'
3	47°15'45"	41.24'	50'
4	66°22'35"	57.92'	50'
5	20°57'47"	10.98'	30'
6	20°28'48"	10.71'	30'
7	3°13'52"	15.80'	280.23'
8	22°36'	98.70'	250.23'
9	4°40'	17.94'	220.23'
10	64°33'30"	98.05'	87.02'
11	84°33'30"	131.88'	117.02'
12	22°32'15"	57.83'	147.02'
13	22°32'15"	57.83'	147.02'
14	19°29'	49.89'	147.02'
15	5°18'	54.56'	589.80'
16	7°51'37"	80.81'	589.80'
17	8°50'23"	70.41'	589.80'
18	8°47'	69.32'	589.80'
19	0°20'	3.43'	589.80'
20	27°07'	264.94'	559.80'
21	8°07'	75.05'	529.80'
22	8°49'	80.91'	529.80'
23	8°45'	80.91'	529.80'
24	1°30'	13.87'	529.80'
25	88°	23.04'	15'

SEE PAGE 128


SEE PAGE 128

SEE PAGE 131

7' UTILITY & DRAINAGE EASEMENT
EACH SIDE OF PROPERTY LINE AS
INDICATED BY DASHED LINES

FOR COMPLETE ENG. DATA SEE
ORIS. DED. PLAT IN BOOK 18
PAGE 34

SEE PAGE 126

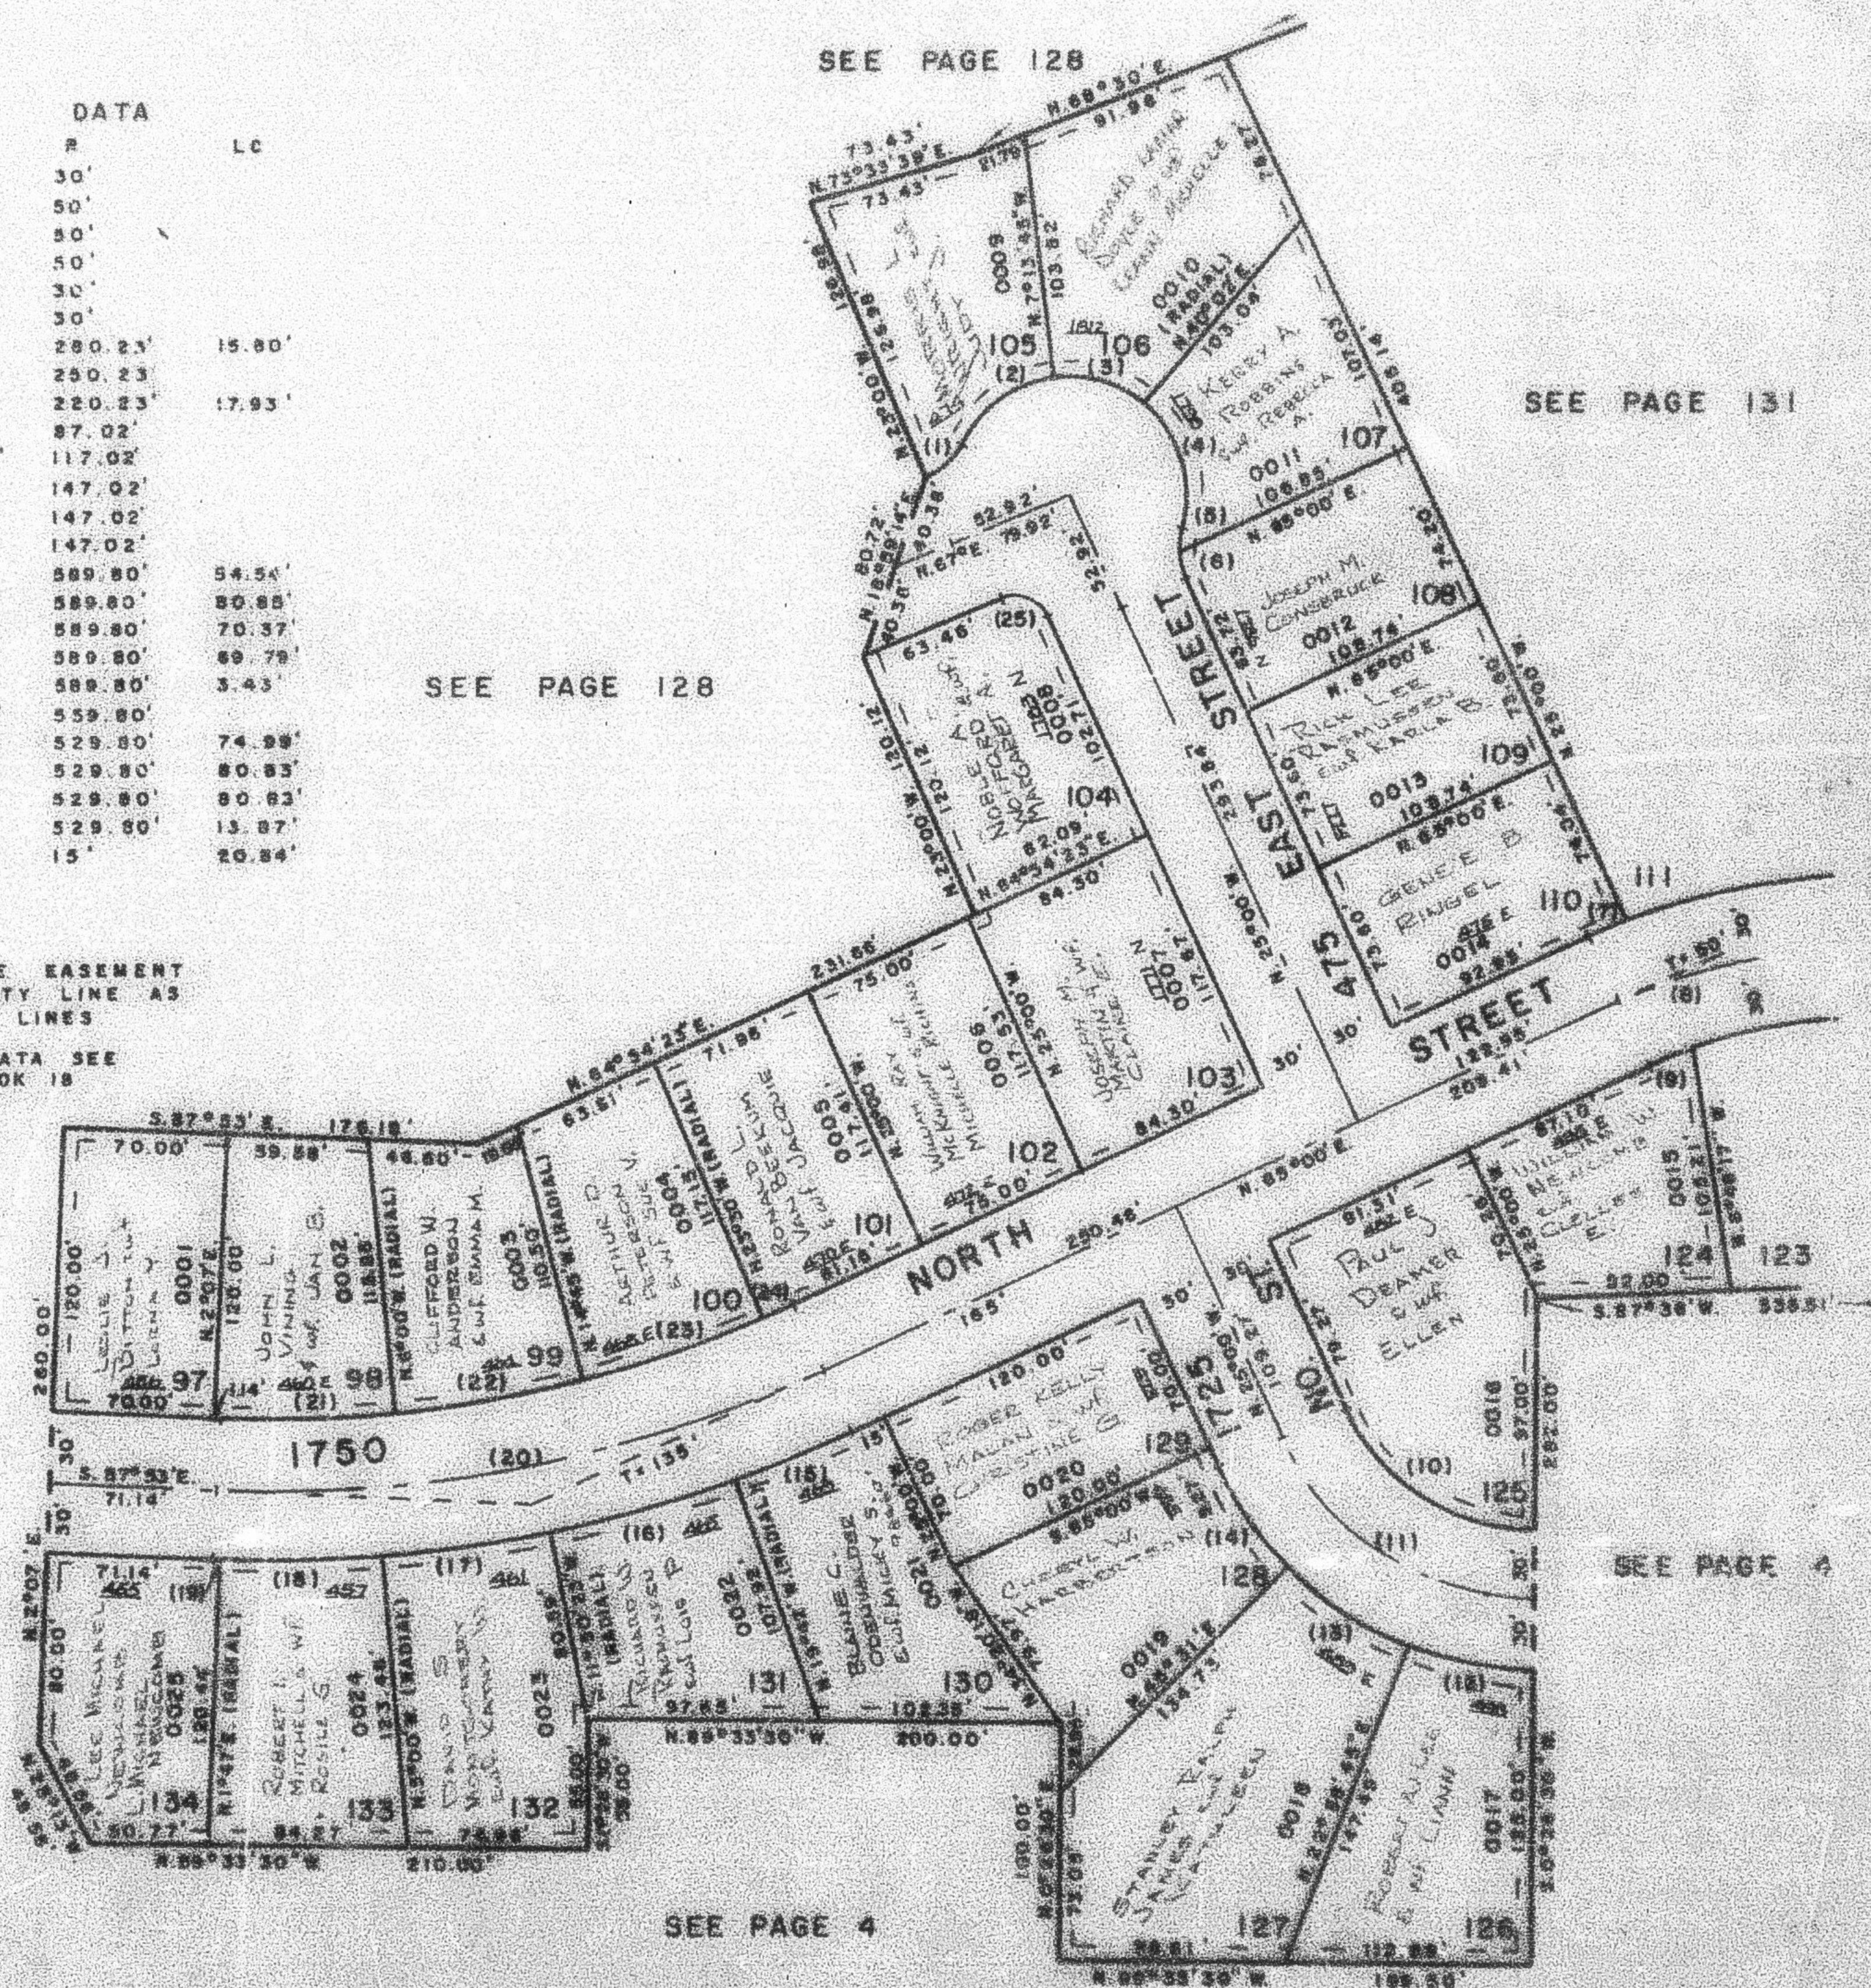

SEE PAGE 4

SEE PAGE 4