

## GREEN ACRES ESTATES NO. 4

TAXING UNIT: 10

IN NORTH OGDEN CITY

PREFIX: II-130

SCALE 1" = 60'

SEE PAGE 128


| CURVE        | DATA    |         |        |
|--------------|---------|---------|--------|
| A            | L       | R       | LC     |
| 1 41°24'35"  | 21.68'  | 30'     |        |
| 2 57°10'50"  | 49.90'  | 50'     |        |
| 3 47°15'45"  | 41.24'  | 50'     |        |
| 4 66°22'35"  | 57.92'  | 50'     |        |
| 5 20°57'47"  | 10.98'  | 30'     |        |
| 6 20°26'48"  | 10.71'  | 30'     |        |
| 7 3°13'52"   | 15.80'  | 280.23' | 15.80' |
| 8 22°36'     | 98.70'  | 250.23' |        |
| 9 4°40'      | 17.94'  | 220.23' | 17.93' |
| 10 64°33'30" | 98.05'  | 87.02'  |        |
| 11 64°33'30" | 131.86' | 117.02' |        |
| 12 22°32'15" | 57.83'  | 147.02' |        |
| 13 22°32'15" | 57.83'  | 147.02' |        |
| 14 19°29'    | 49.99'  | 147.02' |        |
| 15 5°18'     | 54.58'  | 589.80' | 54.54' |
| 16 7°51'37"  | 80.91'  | 589.80' | 80.85' |
| 17 6°50'23"  | 70.41'  | 589.80' | 70.37' |
| 18 6°47'     | 69.82'  | 589.80' | 69.79' |
| 19 0°20'     | 3.43'   | 589.80' | 3.43'  |
| 20 27°07'    | 264.94' | 559.80' |        |
| 21 8°07'     | 75.05'  | 529.80' | 74.99' |
| 22 8°45'     | 80.91'  | 529.80' | 80.83' |
| 23 8°45'     | 80.91'  | 529.80' | 80.83' |
| 24 1°30'     | 13.87'  | 529.80' | 13.87' |
| 25 88°       | 23.04'  | 15'     | 20.84' |

SEE PAGE 128

7' UTILITY & DRAINAGE EASEMENT  
EACH SIDE OF PROPERTY LINE AS  
INDICATED BY DASHED LINES

FOR COMPLETE ENG. DATA SEE  
ORIG. DED. PLAT IN BOOK 18  
PAGE 34

SEE PAGE 126

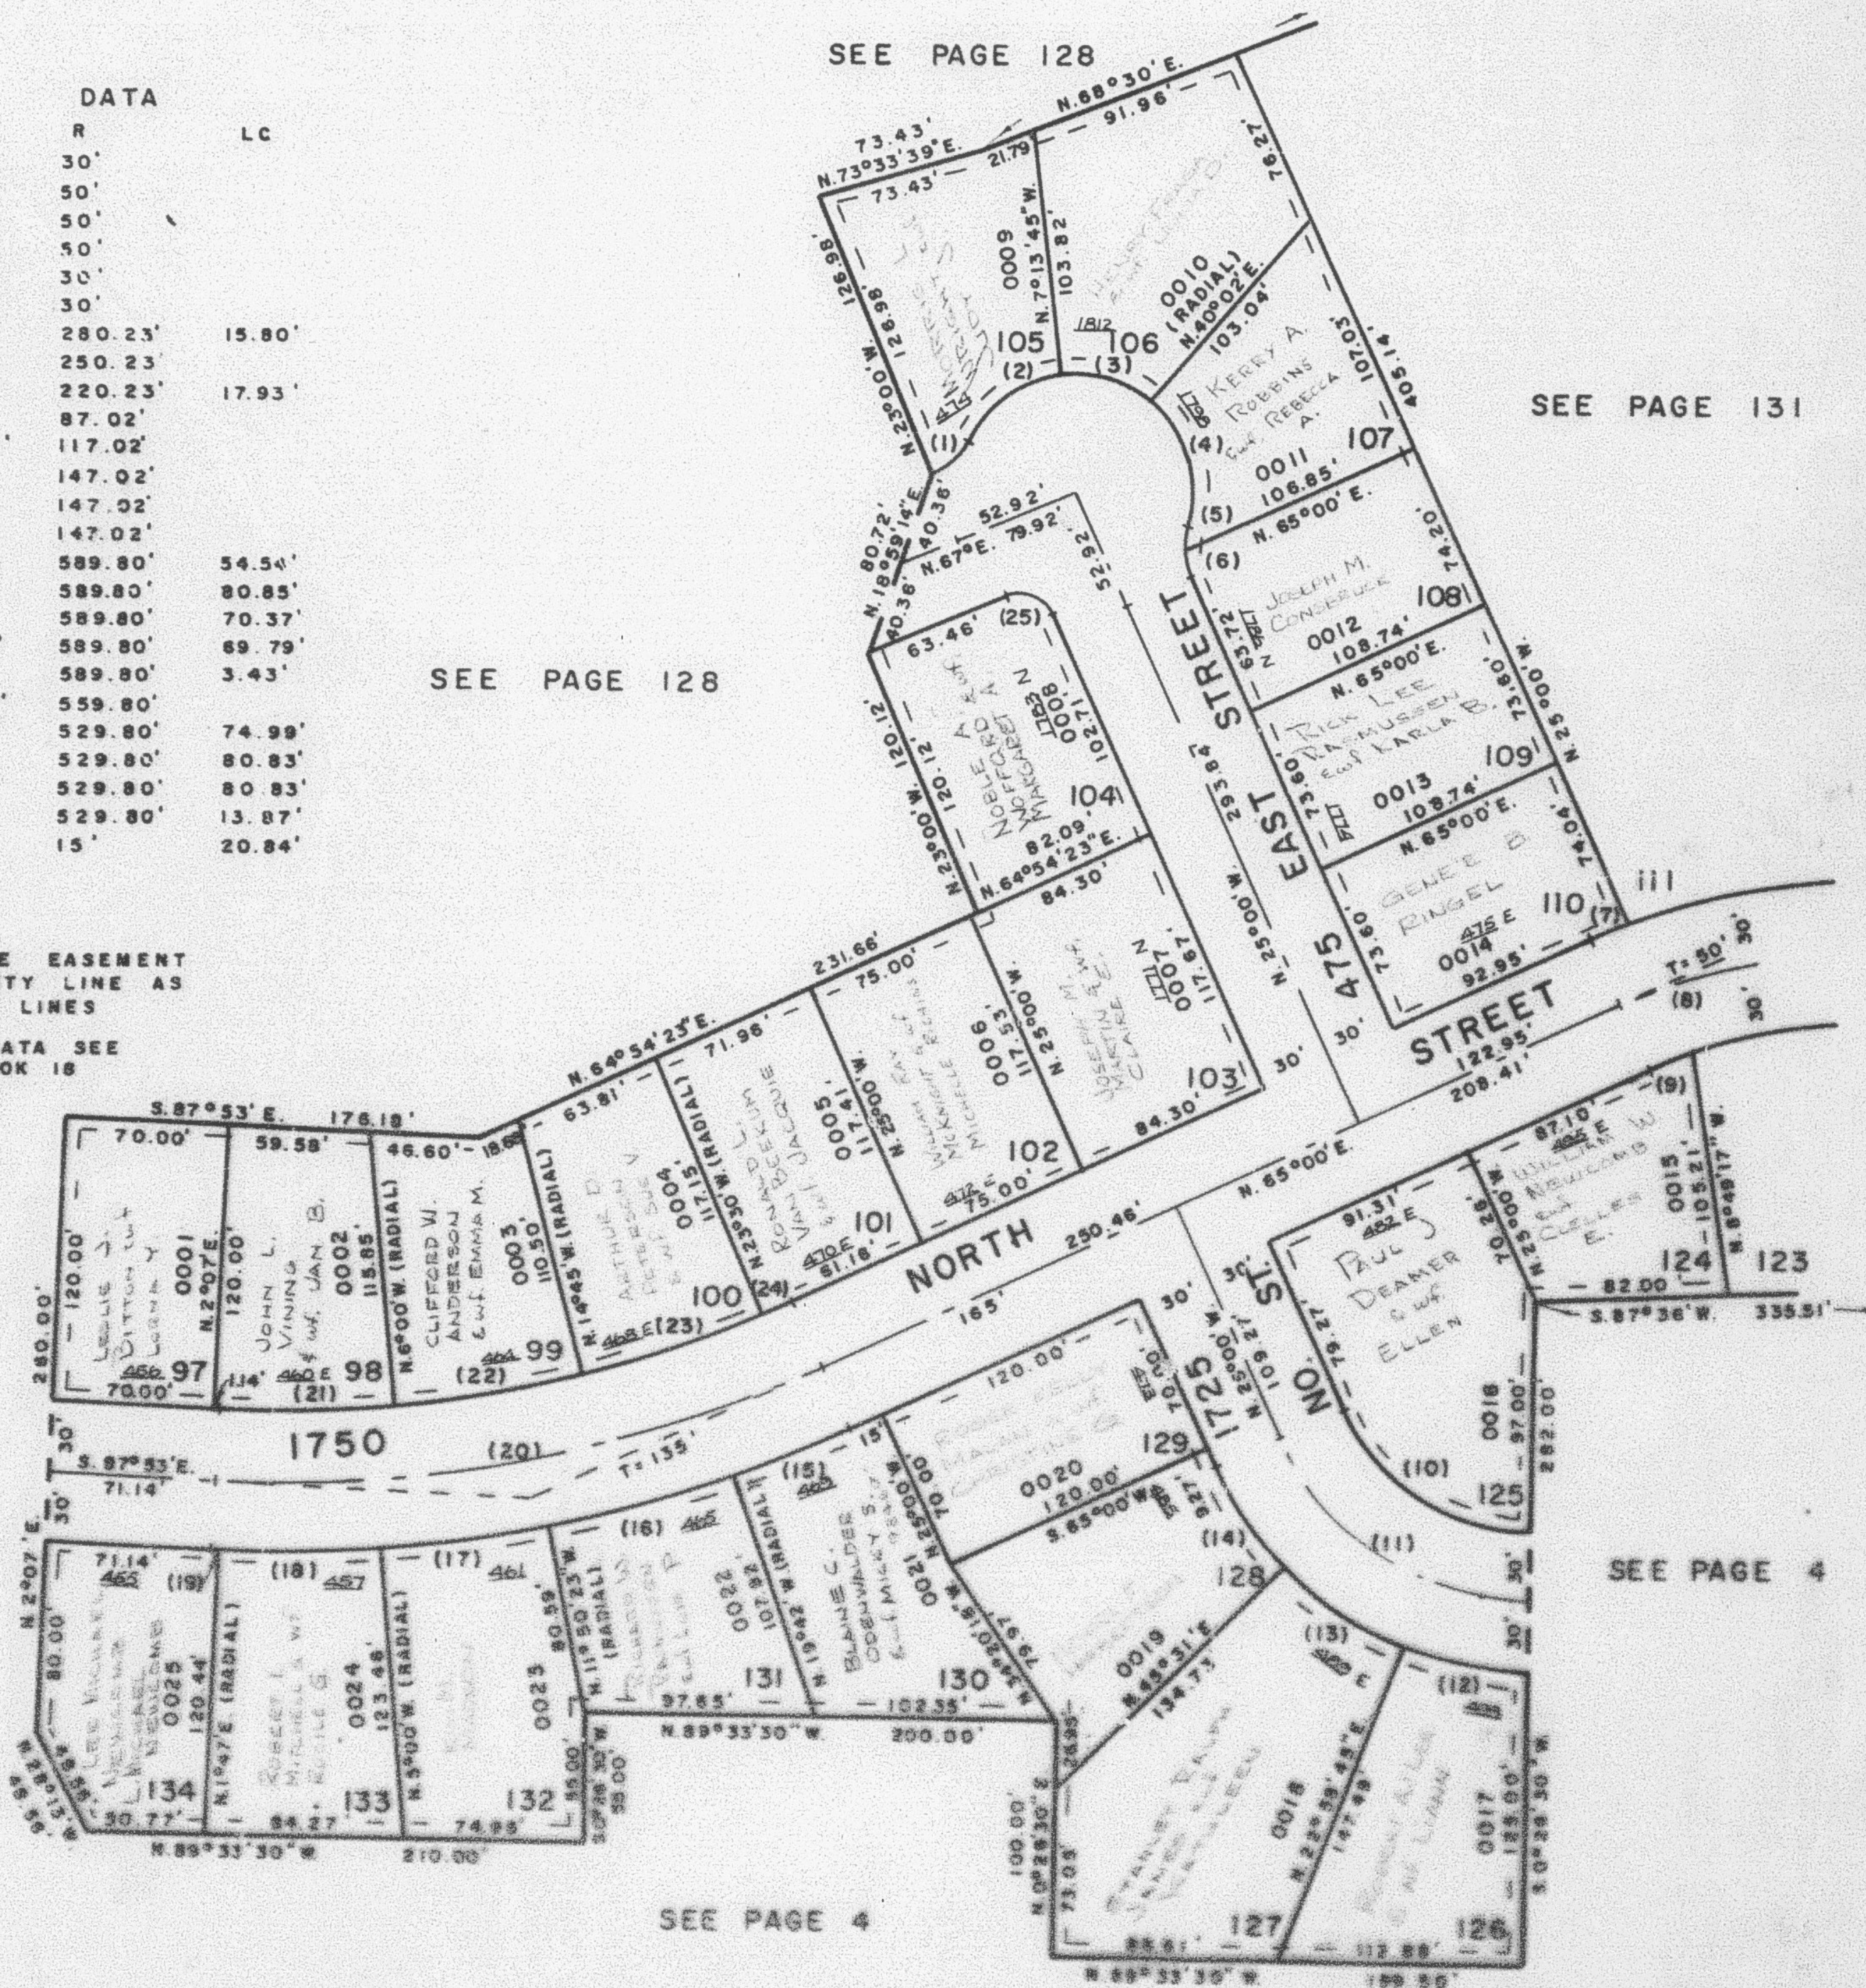

SEE PAGE 4

SEE PAGE 4