

GREEN ACRES ESTATES NO. 4

TAXING UNIT: 10

IN NORTH OGDEN CITY

SCALE 1" = 60'

PREFIX: H-130


CURVE	DATA		
A	L	R	LC
1 41°24'35"	21.68'	30'	
2 57°10'50"	49.90'	50'	
3 47°13'45"	41.24'	50'	
4 48°22'35"	57.92'	50'	
5 20°57'47"	10.98'	50'	
6 20°28'48"	10.71'	50'	
7 3°13'52"	15.80'	250.23'	15.80'
8 22°38'	99.70'	250.23'	
9 4°40'	17.94'	220.23'	17.93'
10 64°33'30"	98.05'	87.02'	
11 64°33'30"	131.88'	117.02'	
12 22°32'15"	57.83'	147.02'	
13 22°32'15"	57.83'	147.02'	
14 18°29'	49.99'	147.02'	
15 3°18'	54.56'	589.80'	54.54'
16 7°51'37"	80.91'	589.80'	80.85'
17 8°50'23"	70.41'	589.80'	70.37'
18 6°47'	69.82'	589.80'	69.79'
19 0°23'	3.43'	589.10'	3.43'
20 27°07'	264.94'	559.80'	
21 8°07'	75.05'	529.80'	74.99'
22 8°45'	80.91'	529.80'	80.83'
23 8°45'	80.91'	529.80'	80.83'
24 1°30'	13.87'	529.80'	13.87'
25 88°	23.04'	15'	20.84'

SEE PAGE 128

7' UTILITY & DRAINAGE EASEMENT
EACH SIDE OF PROPERTY LINE AS
INDICATED BY DASHED LINES

FOR COMPLETE ENG. DATA SEE
ORIG. OGD. PLAT IN BOOK 18
PAGE 34

SEE PAGE 126

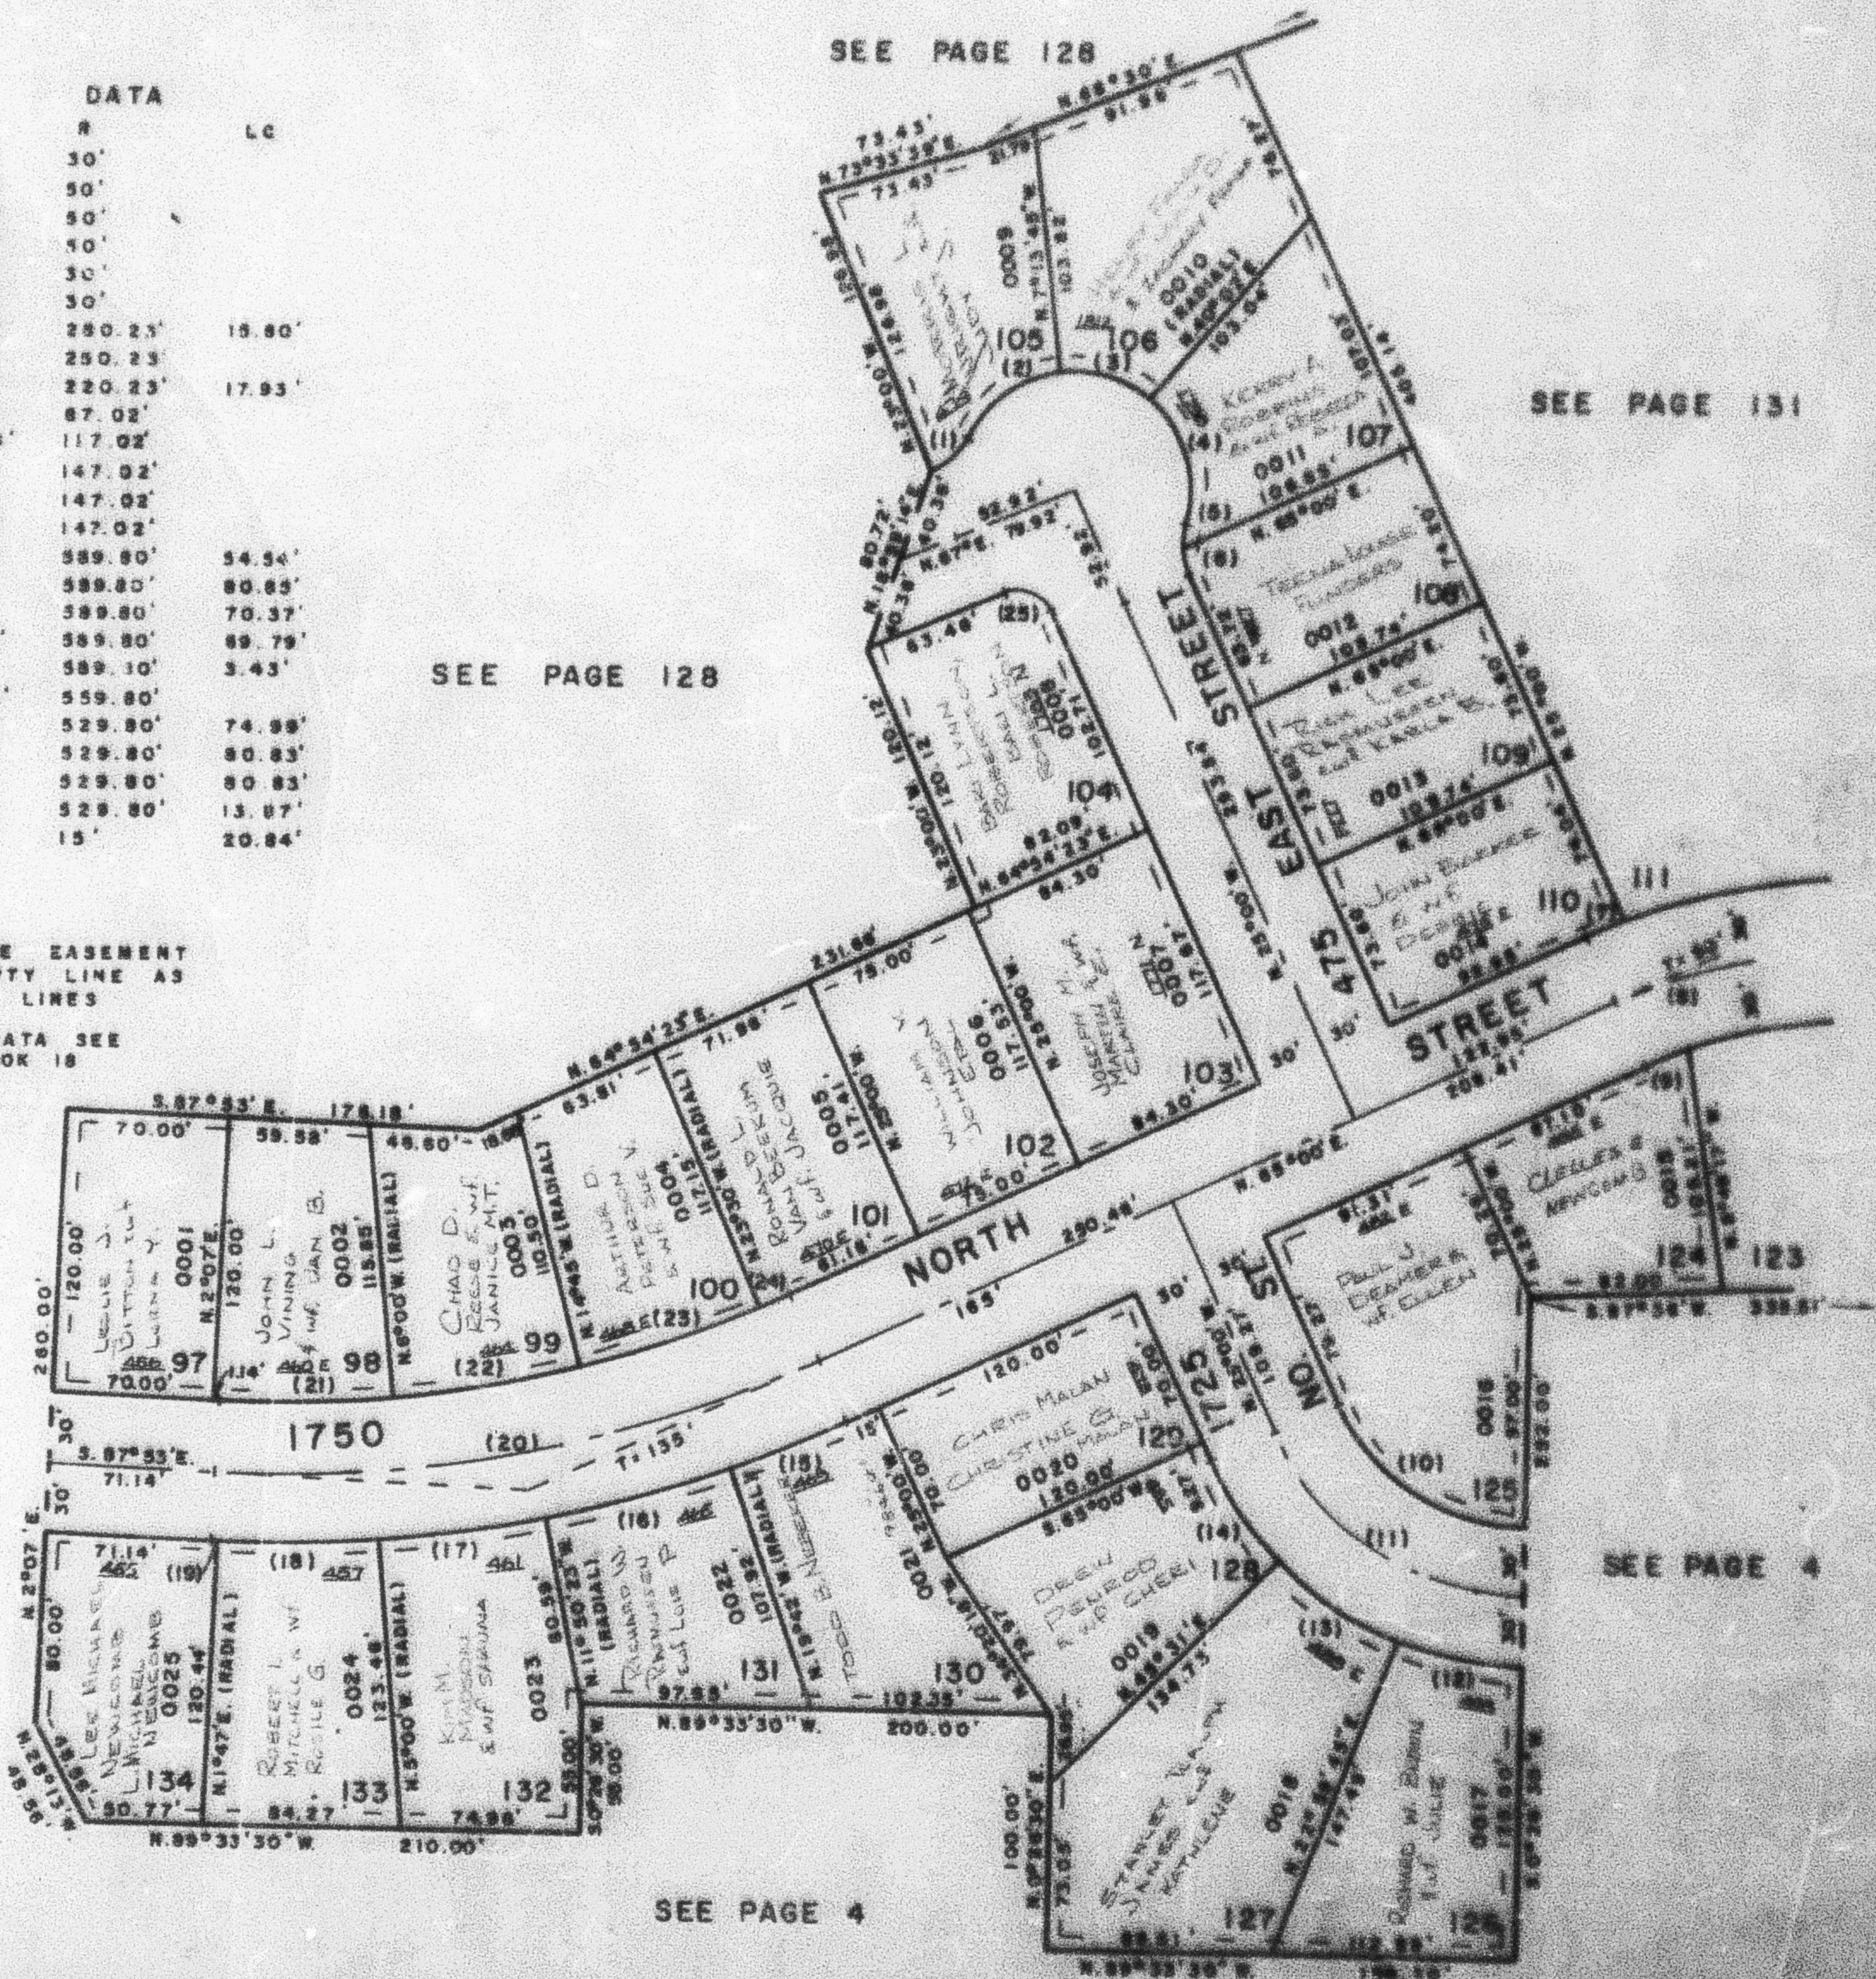

SEE PAGE 4