

PART OF N.W. 1/4 OF SEC. 4, T.6 N., R.1 W. & S.W. 1/4 OF SEC. 33, T.7 N., R.1 W., S.L.B. & M.

131

GREEN ACRES ESTATES NO. 4

TAXING UNIT 13

IN NORTH OGDEN CITY

PREFIX 11-131

SCALE 1" = 60'

CURVE		DATA		
A	L	R	LC	
26 6°25'	62.33'	556.60'	62.30'	
27 6°25'	66.03'	589.60'		
28 6°25'	69.73'	622.60'	69.69'	
29 12°09'28"	44.56'	210'	44.48'	
30 19°11'52"	60.31'	180'	60.02'	
31 30°41'42"	80.36'	150'	79.40'	
32 18°48'47"	98.17'	298.98'	97.73'	
33 25°09'	118.07'	268.98'	117.12'	
34 17°12'48"	71.79'	238.98'	71.52'	
35 5°12'51"	42.14'	463'	42.12'	
36 3°36'40"	27.10'	430'	27.10'	S. 22°56'40"E.
37 1°43'07"	11.91'	397'	11.91'	
38 13°42'30"	79.64'	333.72'	79.65'	
39 2°58'	17.28'	333.72'	17.28'	
40 22°21'	118.48'	303.72'	117.73'	
41 15°25'32"	73.69'	273.72'	73.47'	
42 19°22'08"	94.73'	280.23'	94.28'	
43 22°36'	98.70'	250.23'		
44 17°56'	68.93'	220.23'	68.65'	


SEE PAGE 128

SEE PAGE 133

SEE PAGE 130

7' UTILITY & DRAINAGE
EASEMENT EACH SIDE OF
PROPERTY LINE AS
INDICATED BY DASHED
LINES

FOR COMPLETE ENG. DATA
SEE ORIG. DED. PLAT IN
BOOK 18, PAGE 34

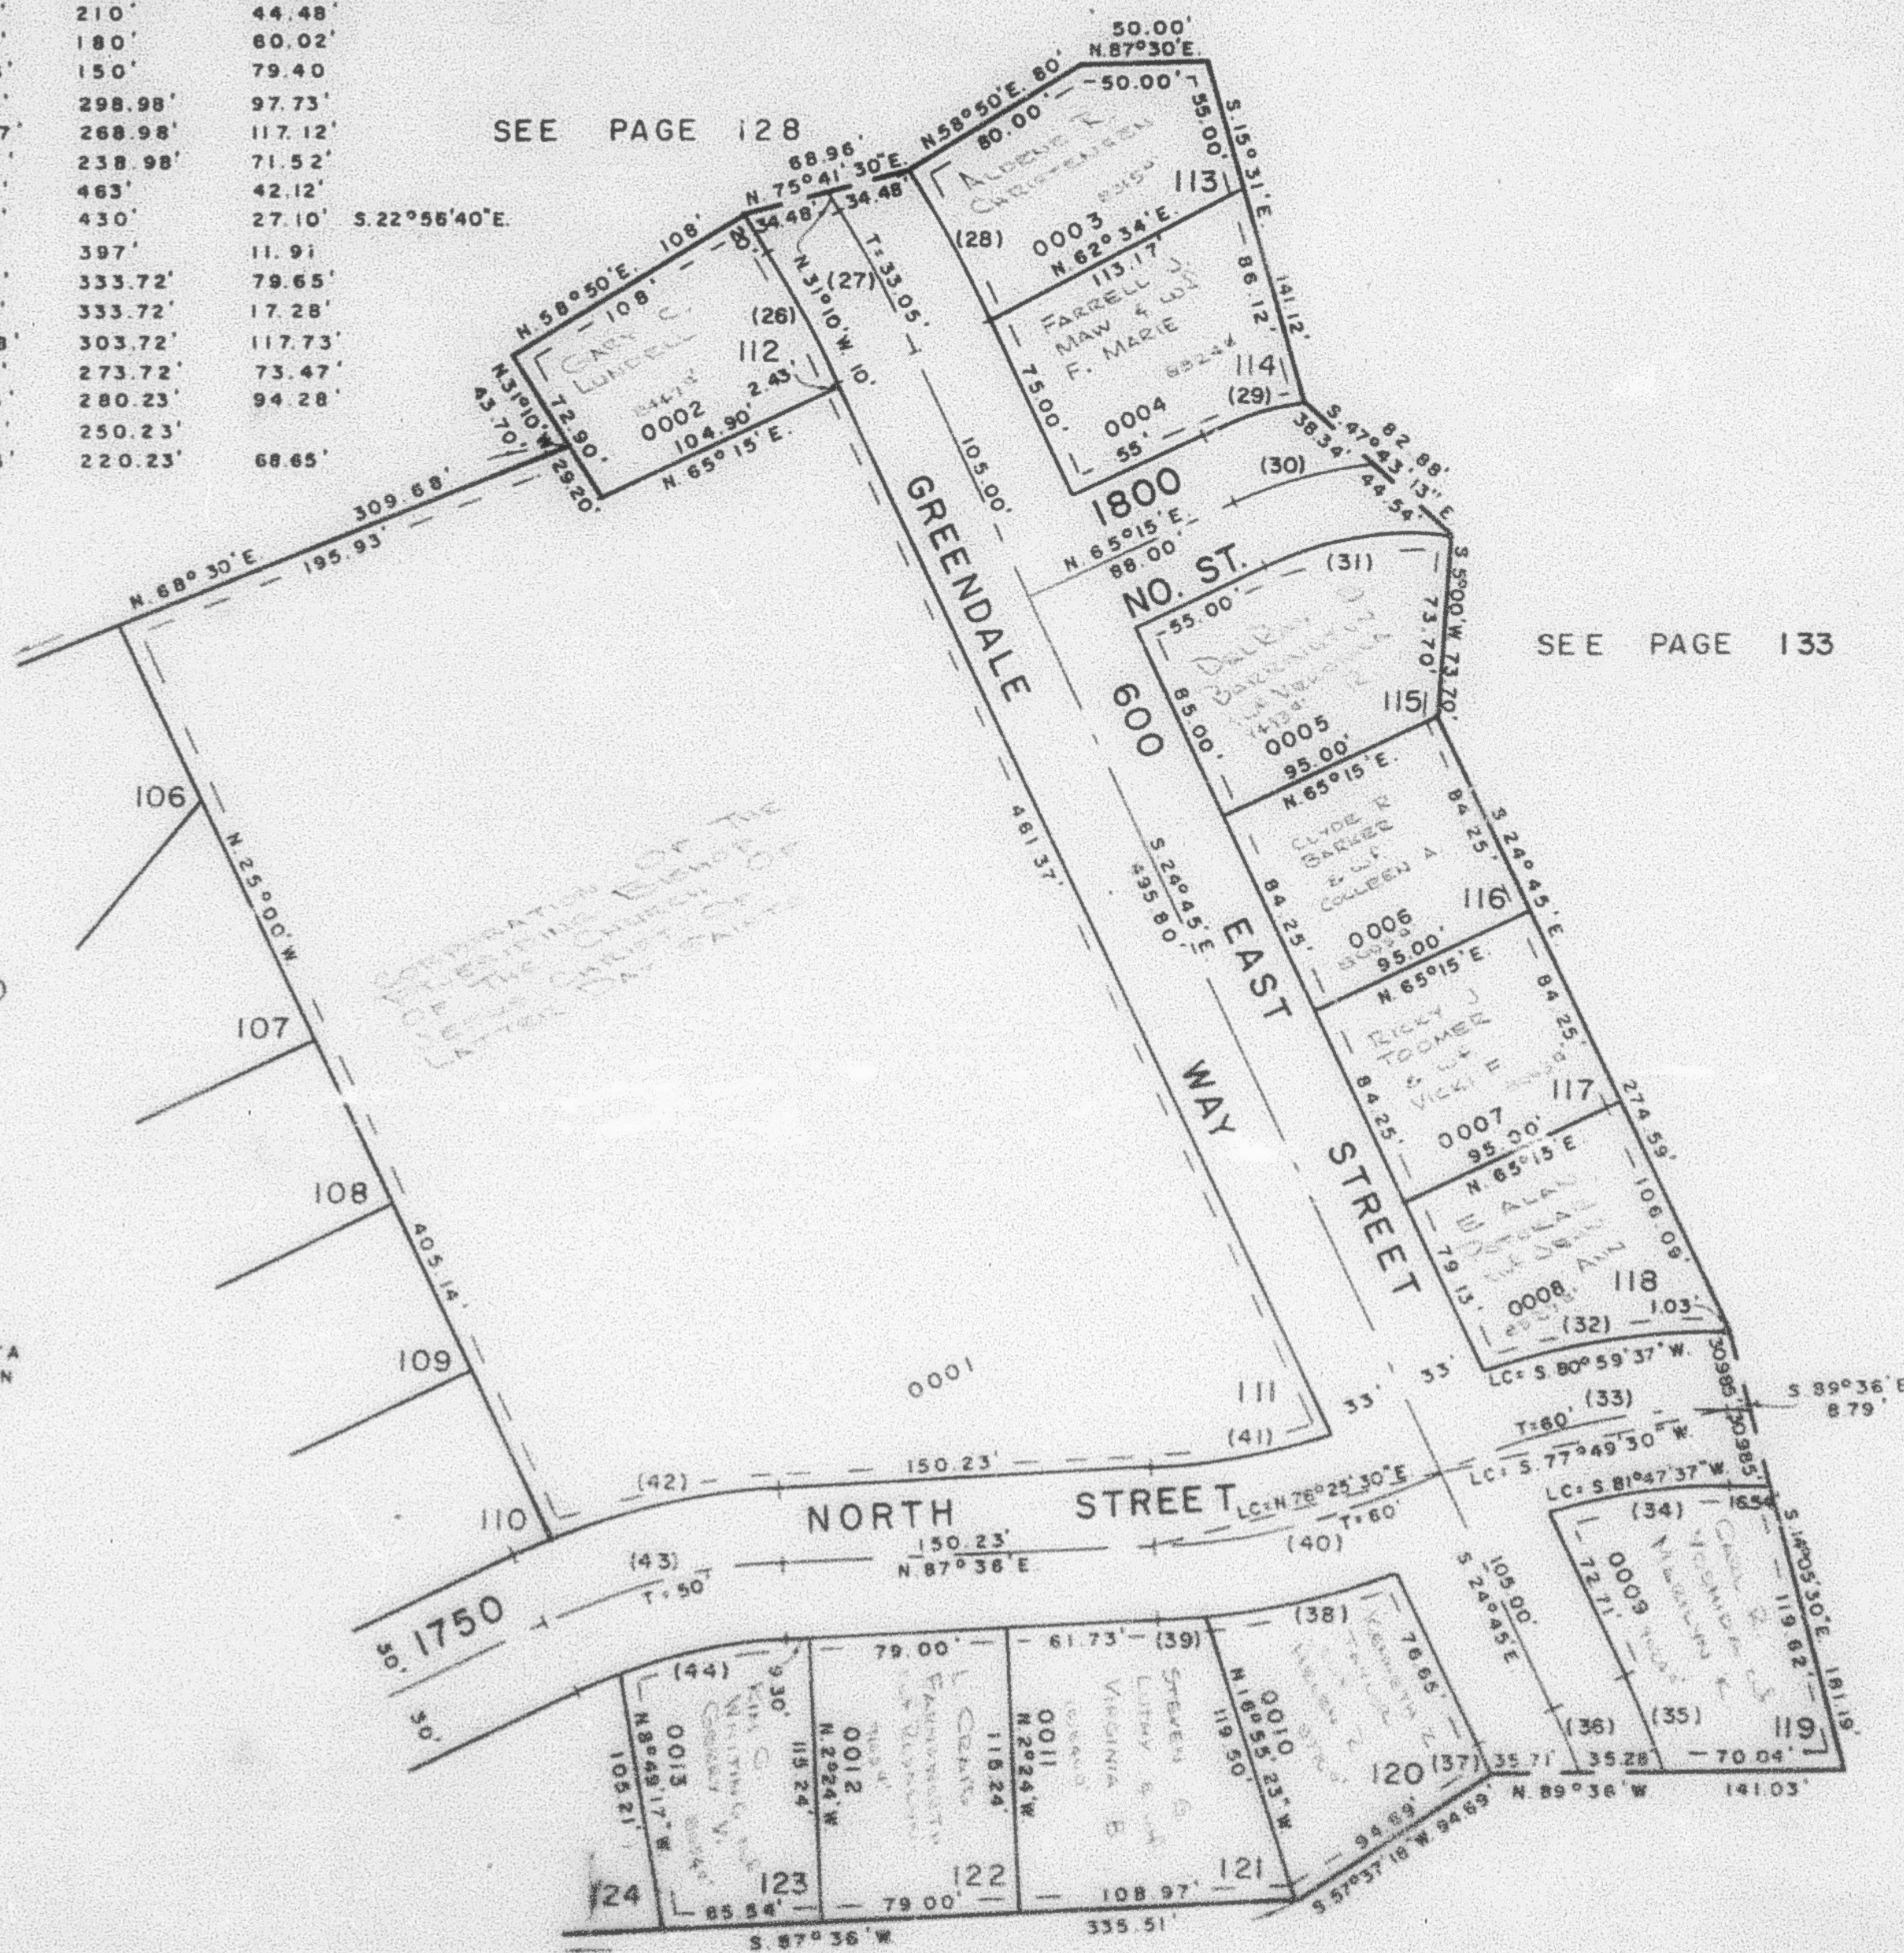

SEE PAGE 4