

## GREEN ACRES ESTATES NO. 4

IN NORTH OGDEN CITY

TAXING UNIT: 13

PREFIX: II-131

SCALE 1" = 60'

| CURVE |             | DATA    |         |         |
|-------|-------------|---------|---------|---------|
| A     | L           | R       | LC      |         |
| 26    | 6° 25'      | 62.33'  | 556.60' | 62.30'  |
| 27    | 6° 25'      | 66.03'  | 589.60' |         |
| 28    | 6° 25'      | 69.73'  | 622.60' | 69.69'  |
| 29    | 12° 09' 28" | 44.56'  | 210'    | 44.48'  |
| 30    | 19° 11' 52" | 60.31'  | 180'    | 60.02'  |
| 31    | 30° 41' 42" | 80.36'  | 150'    | 79.40'  |
| 32    | 18° 48' 47" | 98.17'  | 298.98' | 97.73'  |
| 33    | 25° 09'     | 118.07' | 268.98' | 117.12' |
| 34    | 17° 12' 46" | 71.79'  | 238.98' | 71.52'  |
| 35    | 5° 12' 51"  | 42.14'  | 483'    | 42.12'  |
| 36    | 3° 36' 40"  | 27.10'  | 430'    | 27.10'  |
| 37    | 1° 43' 07"  | 11.91'  | 397'    | 11.91'  |
| 38    | 13° 42' 30" | 79.84'  | 333.72' | 79.65'  |
| 39    | 2° 58'      | 17.28'  | 333.72' | 17.28'  |
| 40    | 22° 21'     | 118.48' | 303.72' | 117.73' |
| 41    | 15° 25' 32" | 73.69'  | 273.72' | 73.47'  |
| 42    | 19° 22' 08" | 94.73'  | 280.23' | 94.28'  |
| 43    | 22° 36'     | 98.70'  | 250.23' |         |
| 44    | 17° 56'     | 68.93'  | 220.23' | 68.65'  |


SEE PAGE 128

SEE PAGE 133

SEE PAGE 130

7' UTILITY & DRAINAGE  
EASEMENT EACH SIDE OF  
PROPERTY LINE AS  
INDICATED BY DASHED  
LINES

FOR COMPLETE ENG. DATA  
SEE ORIG. DED. PLAT IN  
BOOK 18, PAGE 34

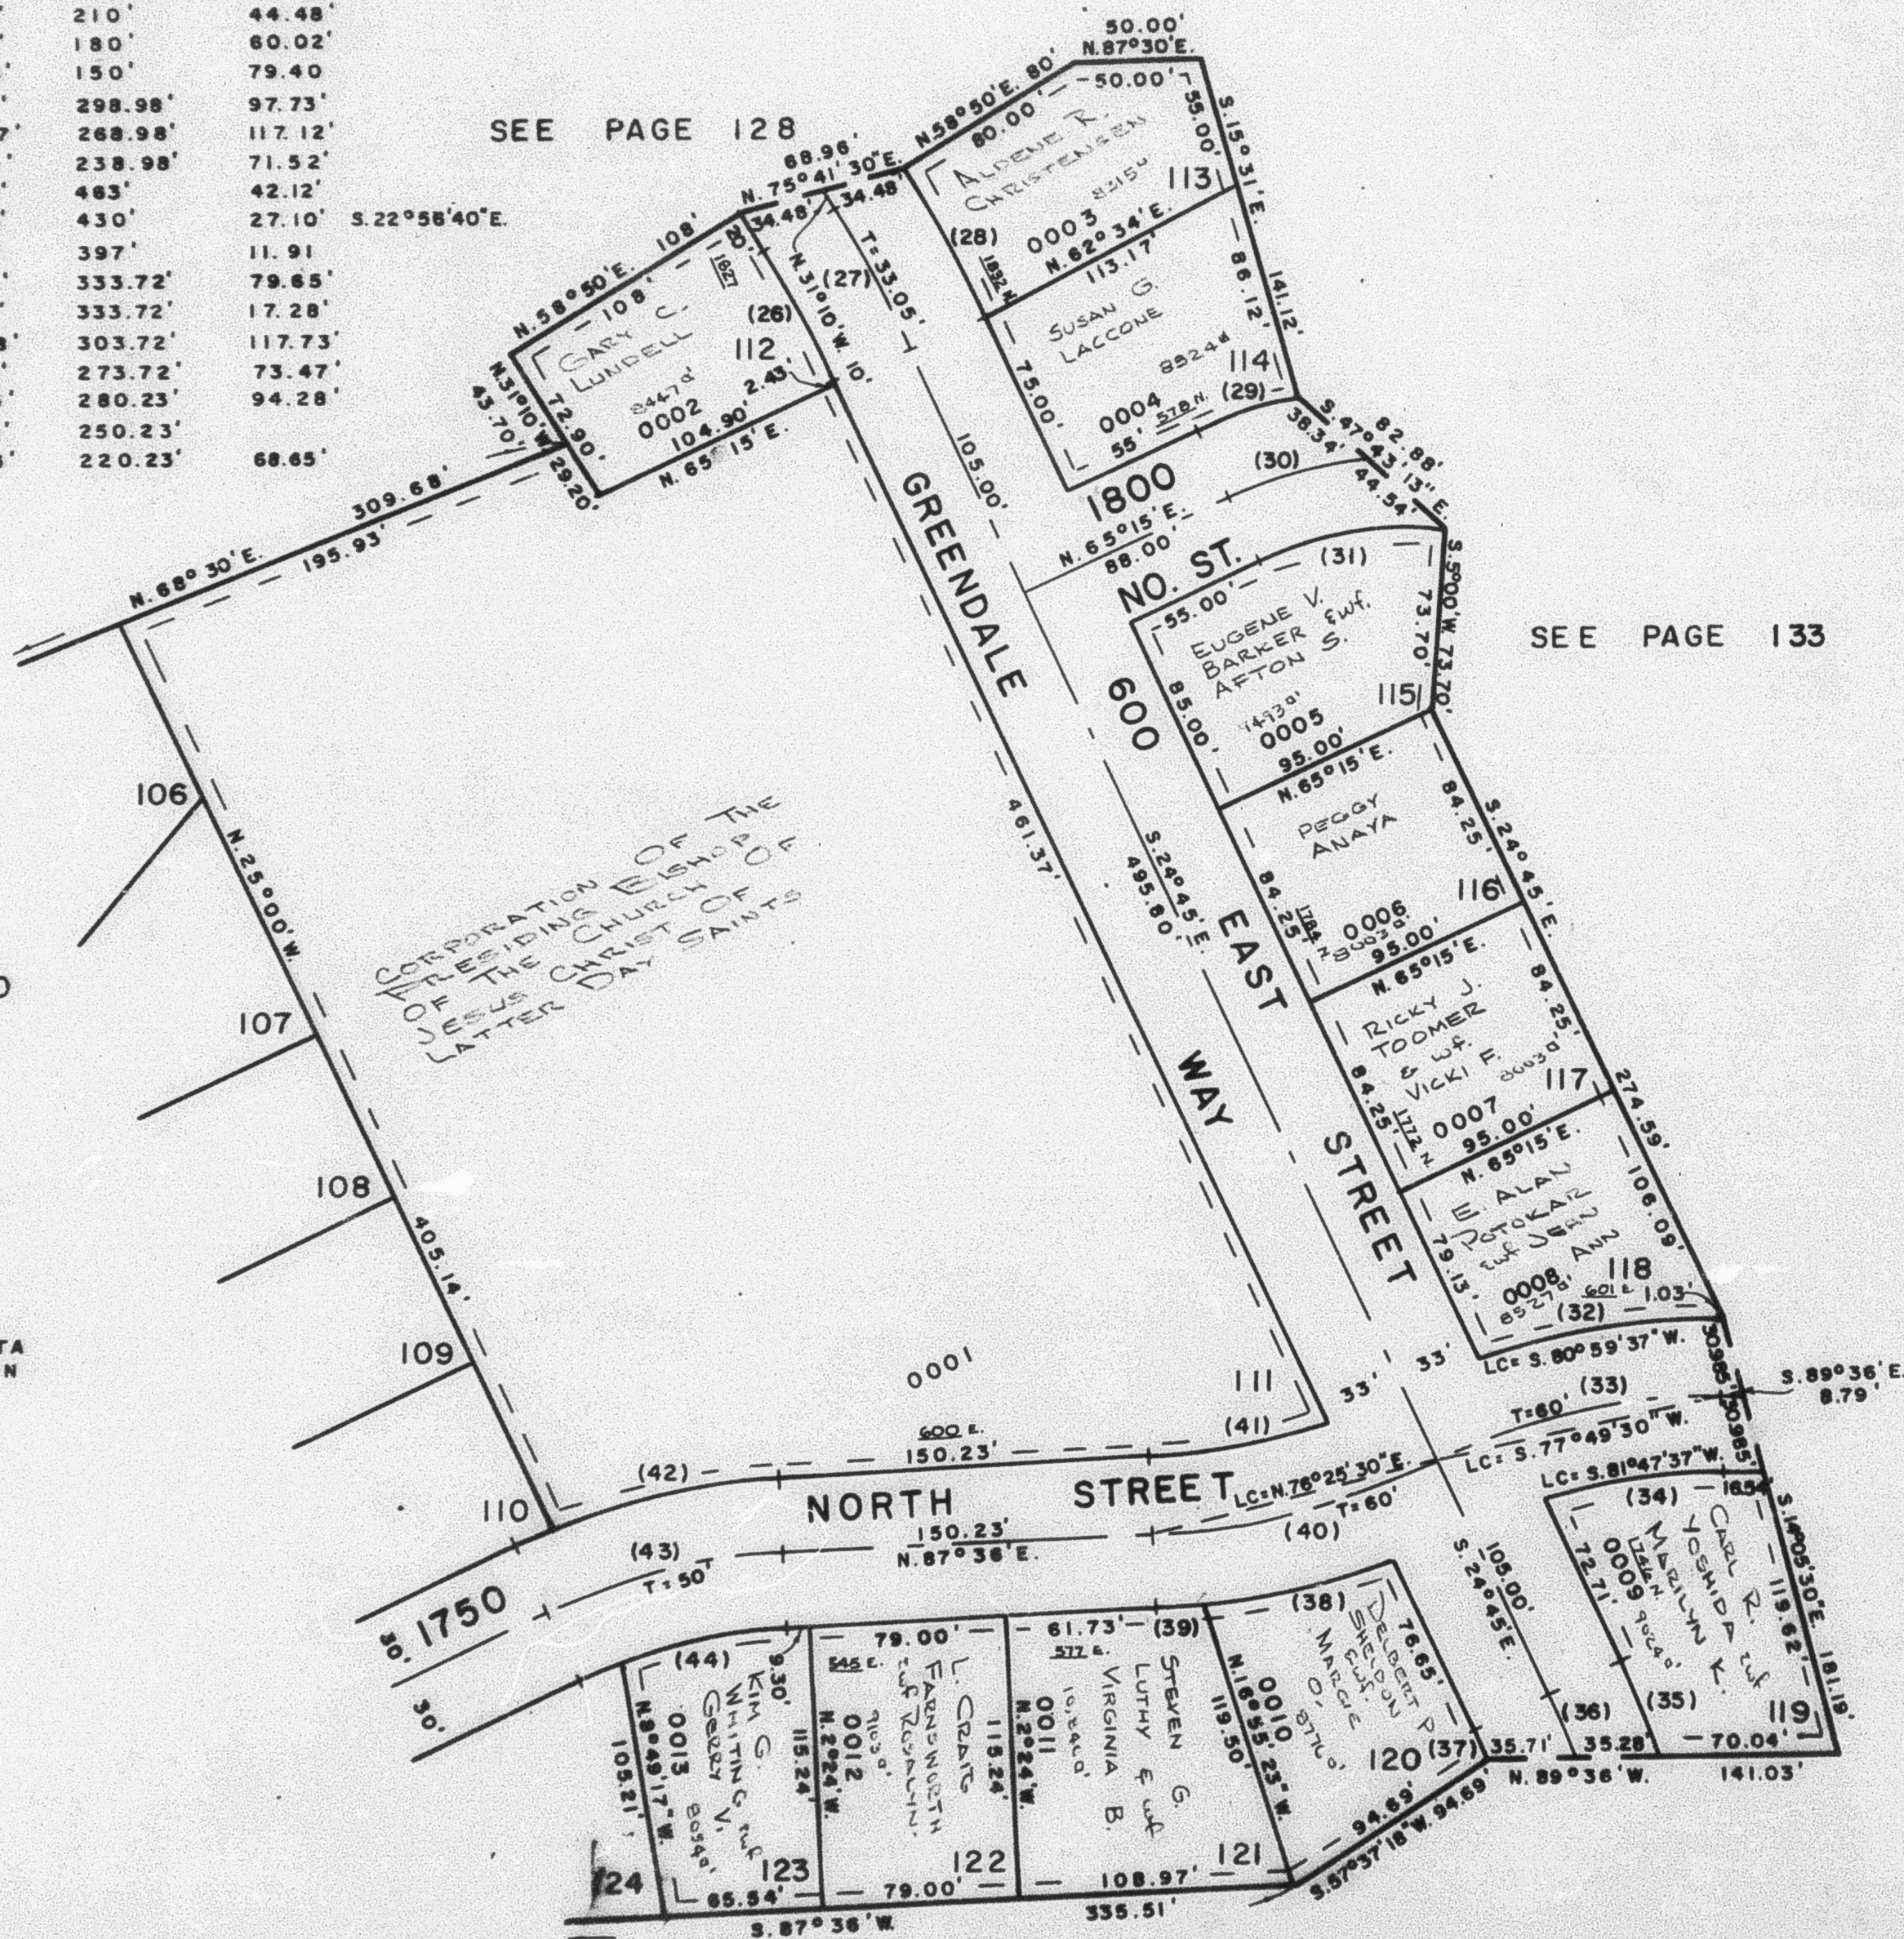

SEE PAGE 4