

PART OF N.W. 1/4 OF SEC. 4, T.6 N., R.1 W. & S.W. 1/4 OF SEC. 33, T.7 N., R.1 W., S.L.B. & M.

131

GREEN ACRES ESTATES NO. 4

IN NORTH OGDEN CITY

PREFIX - 11-131

TAXING UNIT: 10

SCALE 1" = 60'

CURVE	DATA	LC
26 6°25'	62.33'	559.60'
27 6°25'	66.03'	589.60'
28 6°25'	69.73'	622.60'
29 12°00'28"	44.56'	210'
30 19°11'32"	60.31'	180'
31 30°41'42"	80.36'	150'
32 18°48'47"	98.17'	298.98'
33 25°09'	118.07'	268.98'
34 17°12'48"	71.79'	238.98'
35 5°12'51"	42.14'	403'
36 3°36'40"	27.10'	430'
37 1°43'07"	11.91'	397'
38 13°42'30"	79.84'	333.72'
39 0°59'	17.28'	333.72'
40 22°21'	118.48'	303.72'
41 18°26'32"	73.89'	273.72'
42 10°22'08"	94.73'	280.23'
43 22°36'	98.70'	250.23'
44 17°56'	68.93'	220.23'


SEE PAGE 128

SEE PAGE 133

SEE PAGE 130

7' UTILITY & DRAINAGE
EASEMENT EACH SIDE OF
PROPERTY LINE AS
INDICATED BY DASHED
LINES

FOR COMPLETE ENG. DATA
SEE ORIG. SED. PLAT IN
BOOK 10, PAGE 34

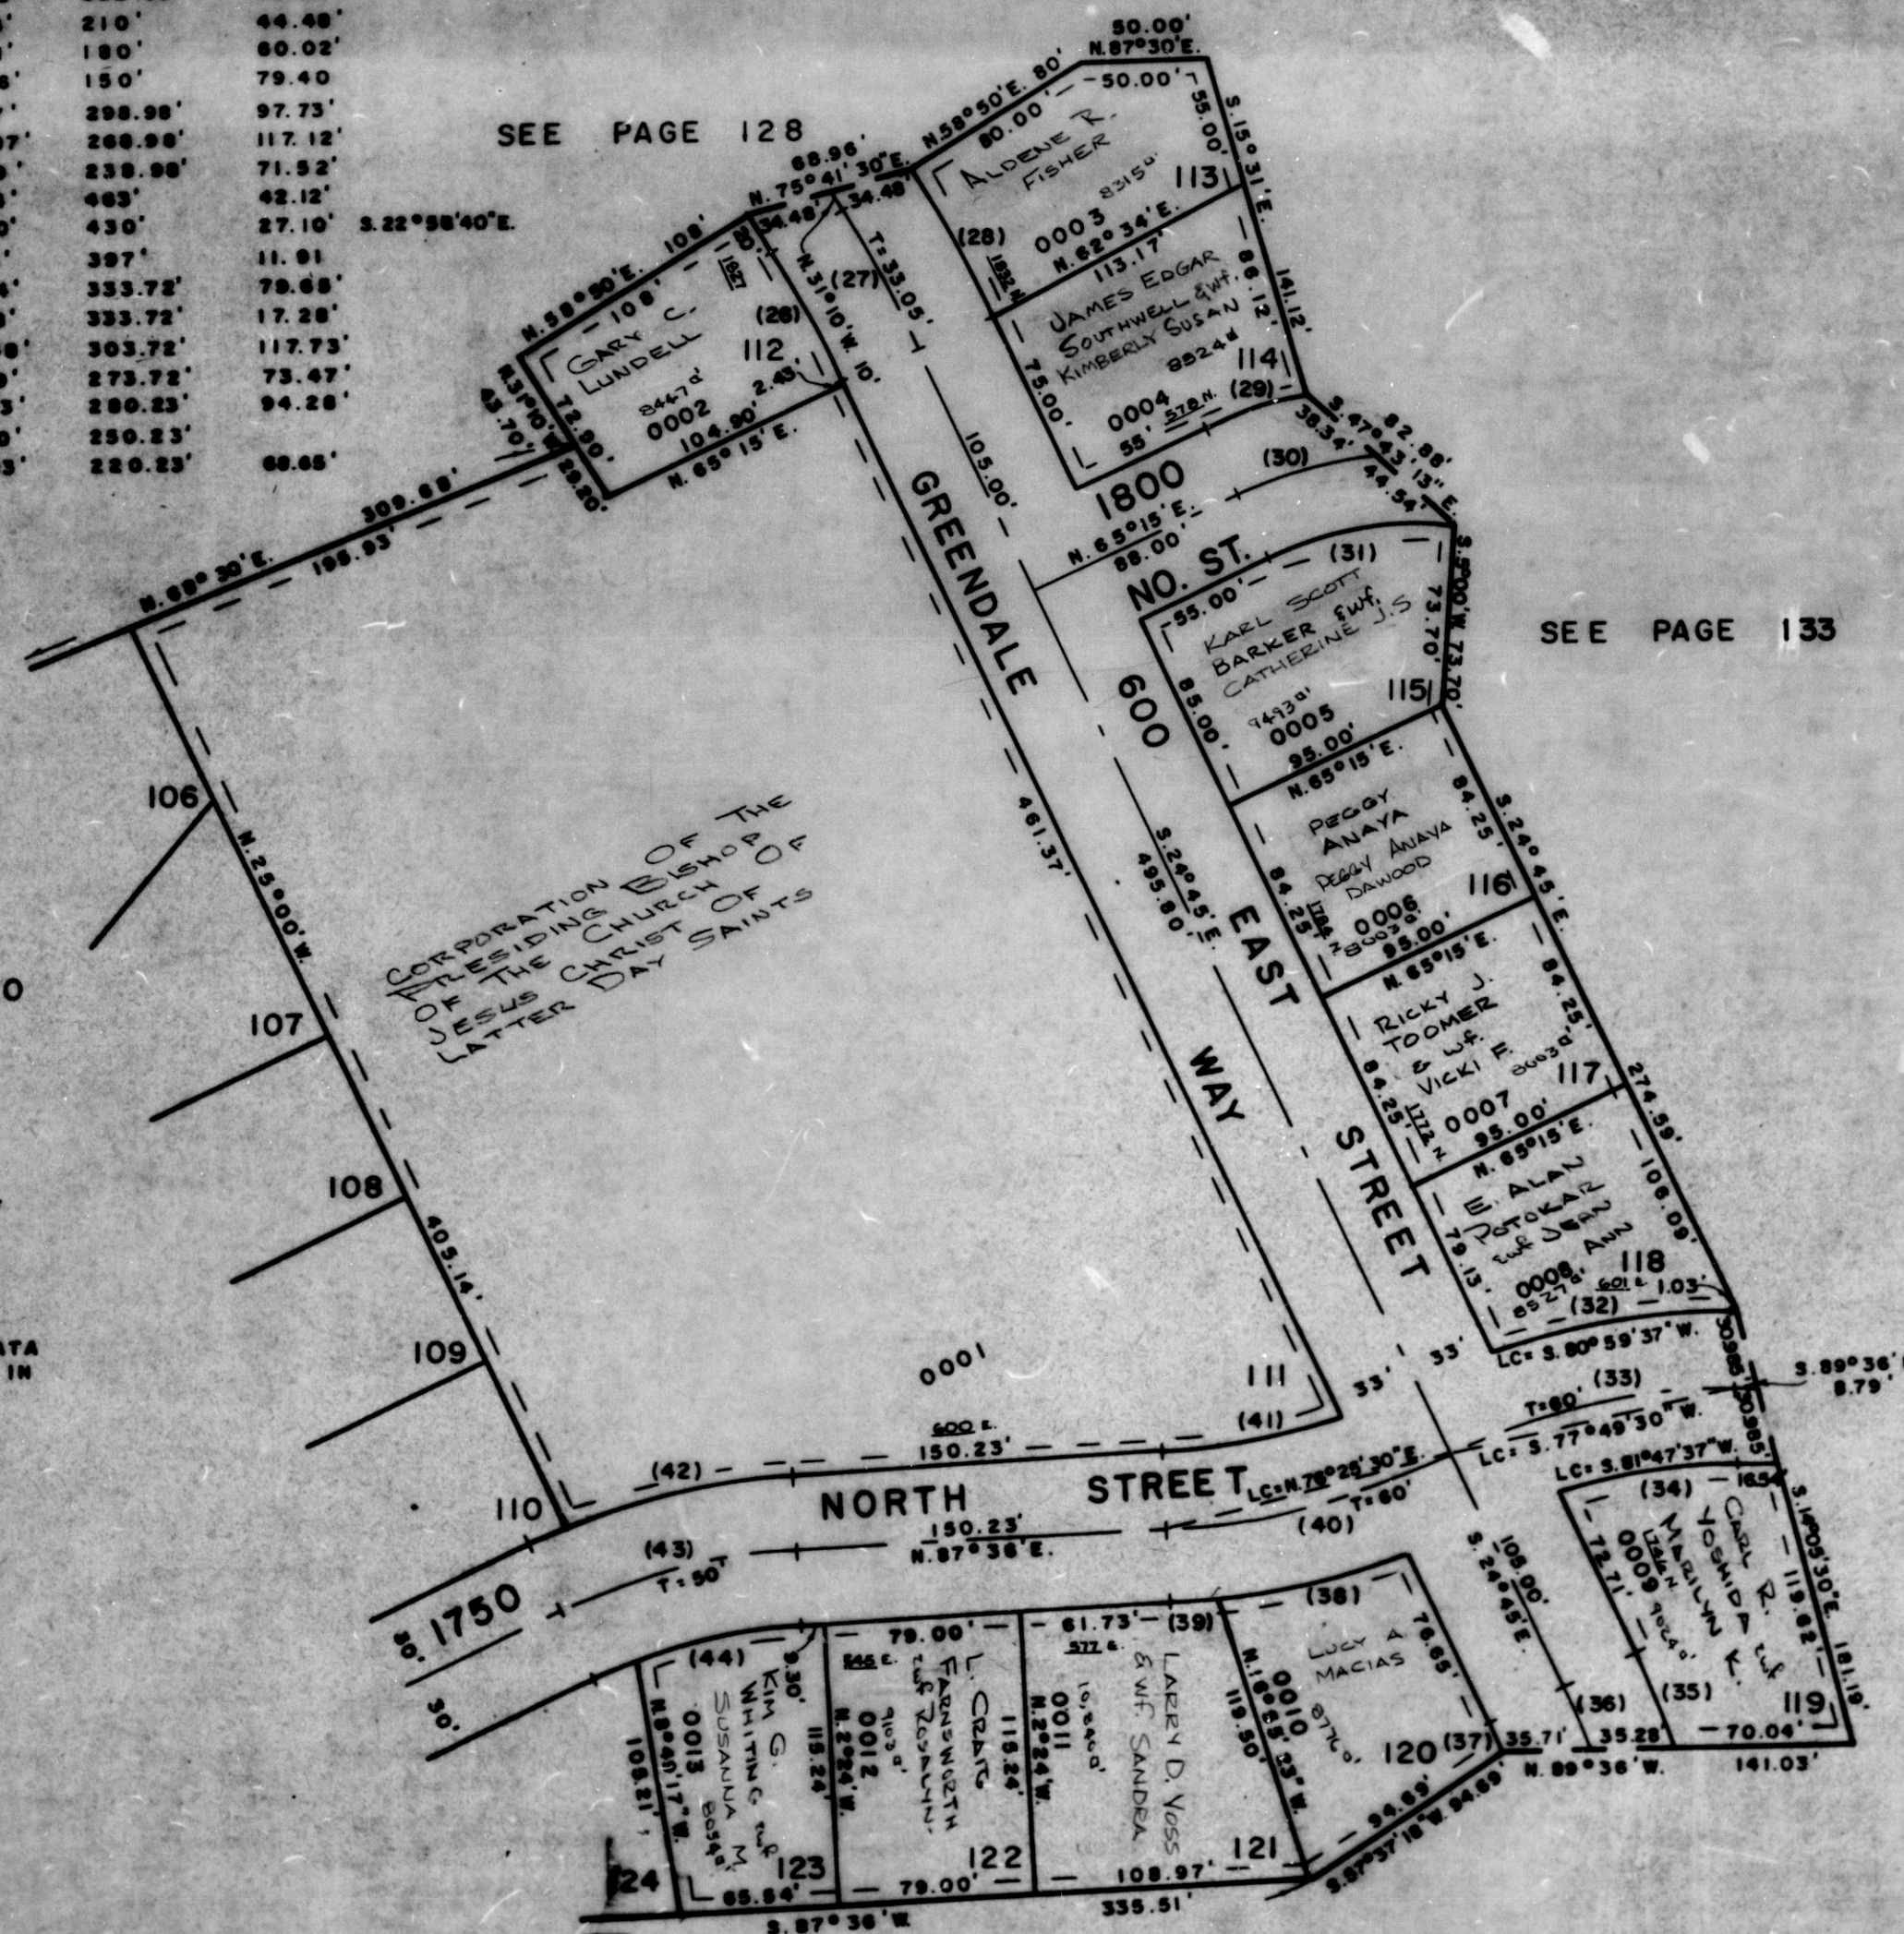

SEE PAGE 4

W.F.J. 4-74