

PART OF N. 1/2 OF SEC. 9, T. 6 N., R. 1 W., S. L. B. & M.
MOUNTAIN ROAD ESTATES NO. 1

132

TAXING UNIT : 25


IN OGDEN CITY

PREFIX : 11-132

SCALE 1" = 50'

SEE PAGE 5

EXCEPT WHERE OTHERWISE SHOWN
 ALL LOTS OWNED BY:
 UTAH TITLE & ABSTRACT CO.
 TRUSTEE

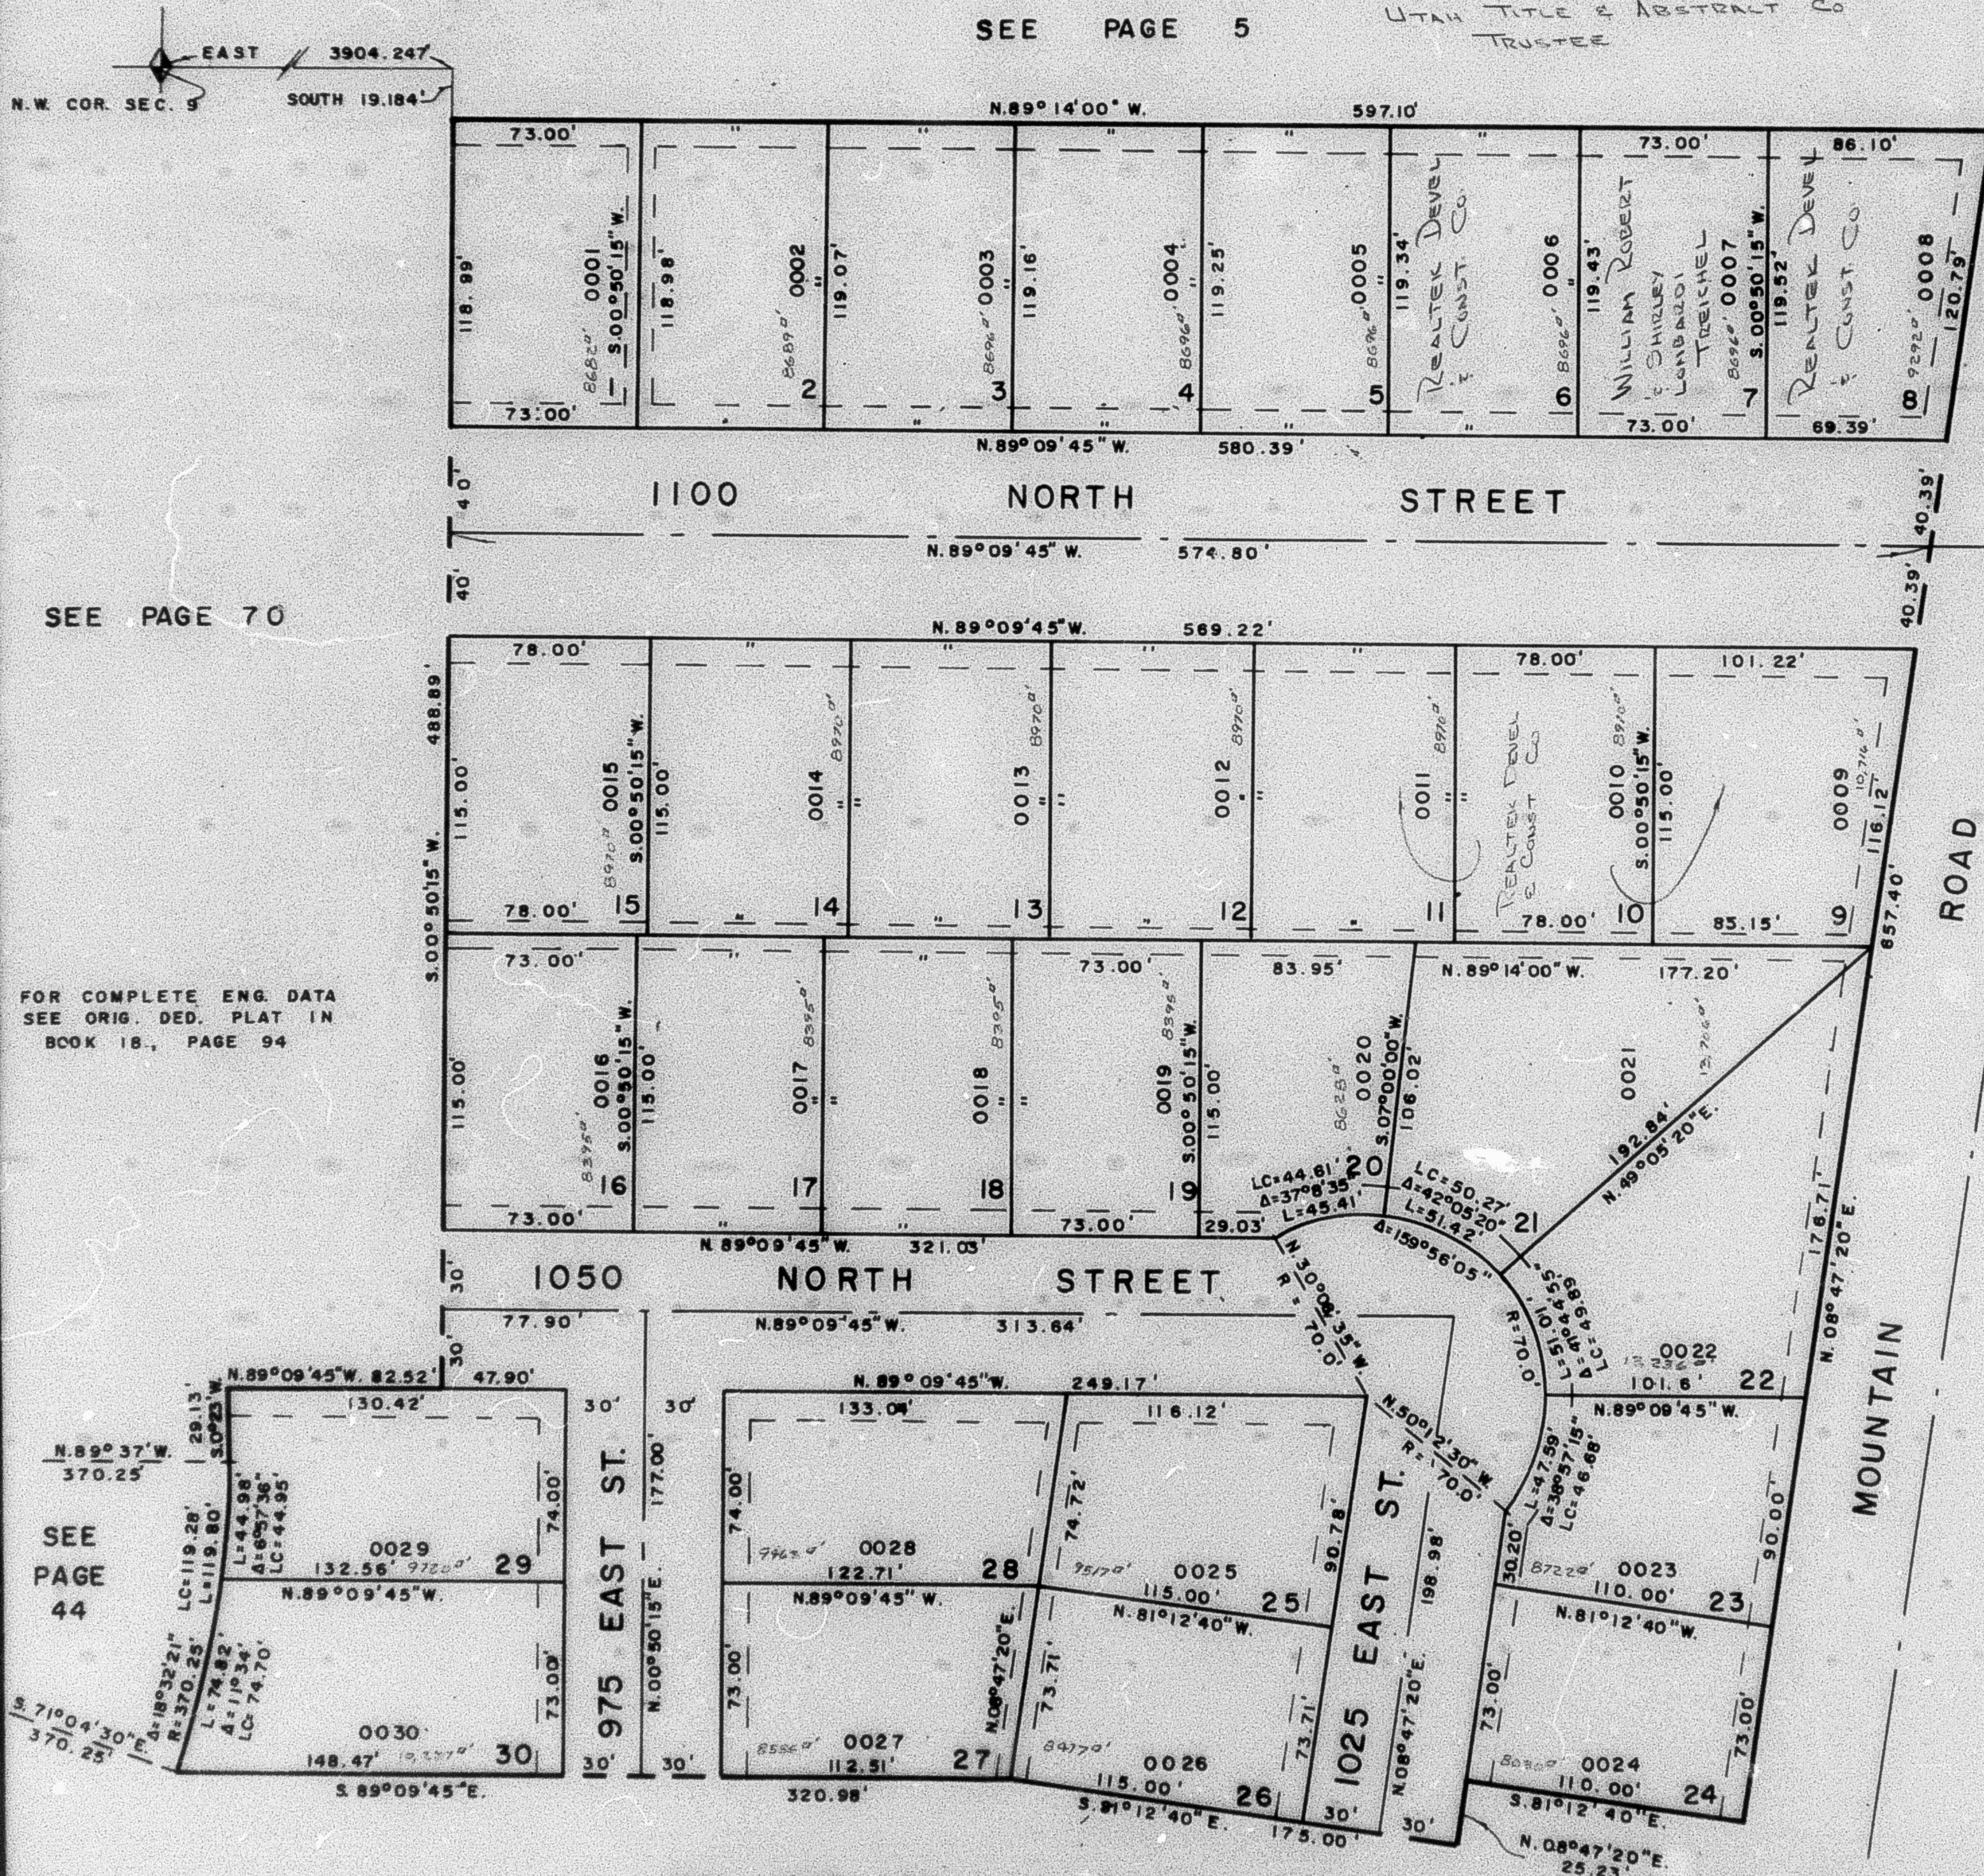

SEE PAGE 70

FOR COMPLETE ENG. DATA
 SEE ORIG. DED. PLAT IN
 BOOK 18, PAGE 94

SEE
 PAGE
 44

SEE
 PAGE
 44

SEE PAGE 44

W.F.J. 6-75