

PART OF N. 1/2 OF SEC. 9, T.6 N., R.1 W., S.L.B. & M.
MOUNTAIN ROAD ESTATES NO. 1

132


TAXING UNIT: 25

IN OGDEN CITY

PREFIX: 11-132

SCALE 1" = 50'

SEE PAGE 5

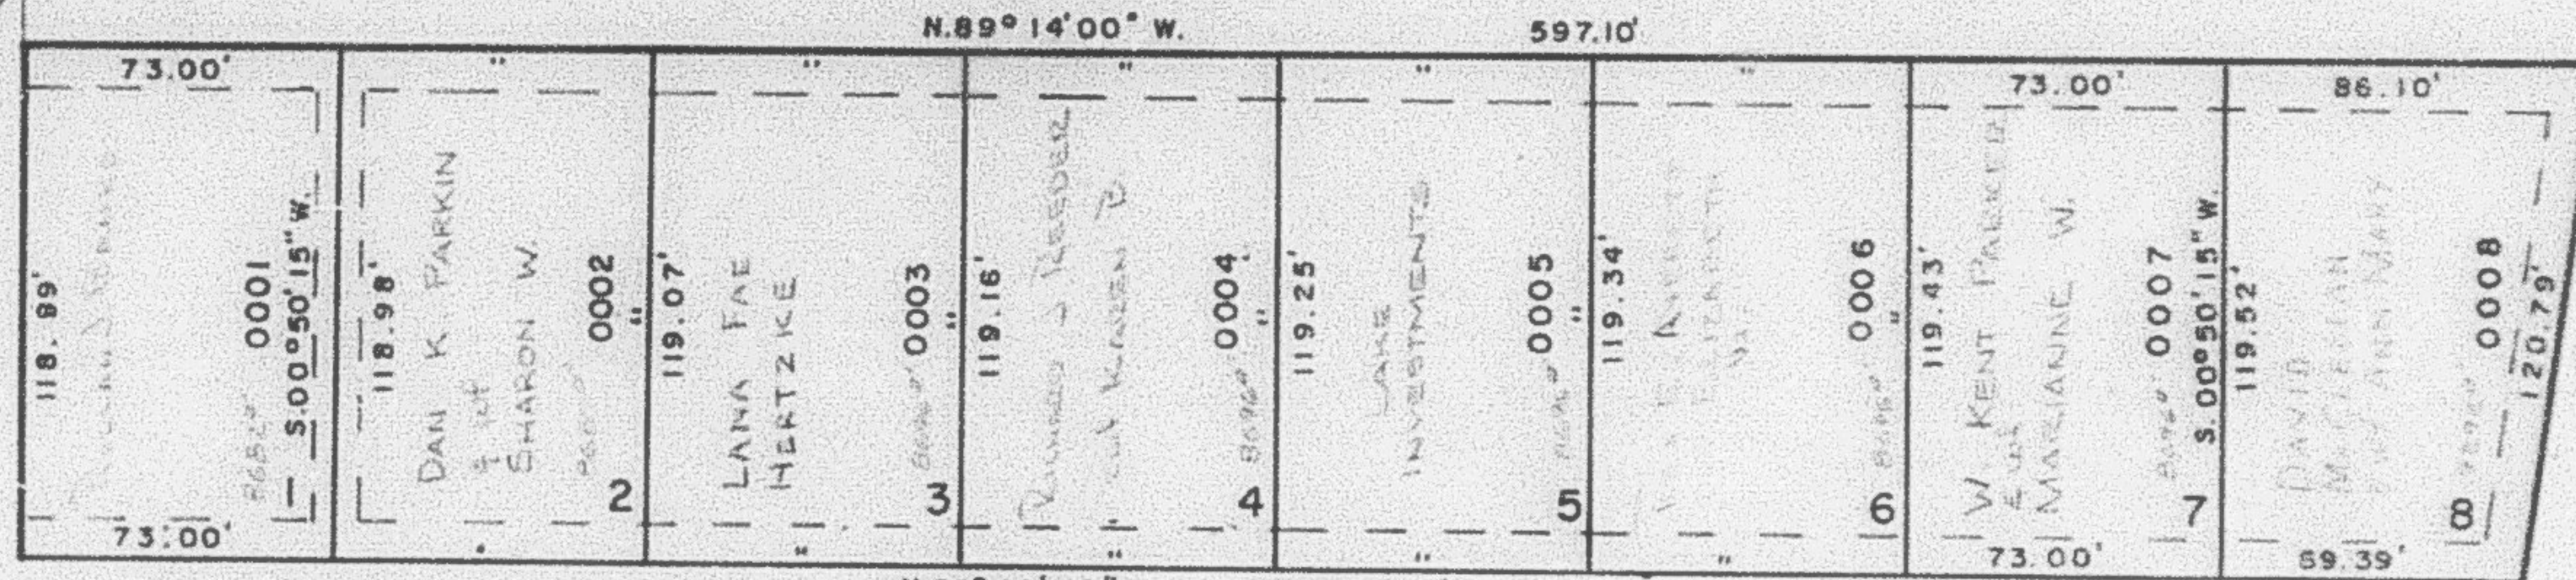


1100

NORTH

STREET

N. 89° 09' 45" W. 574.80'

SEE PAGE 70

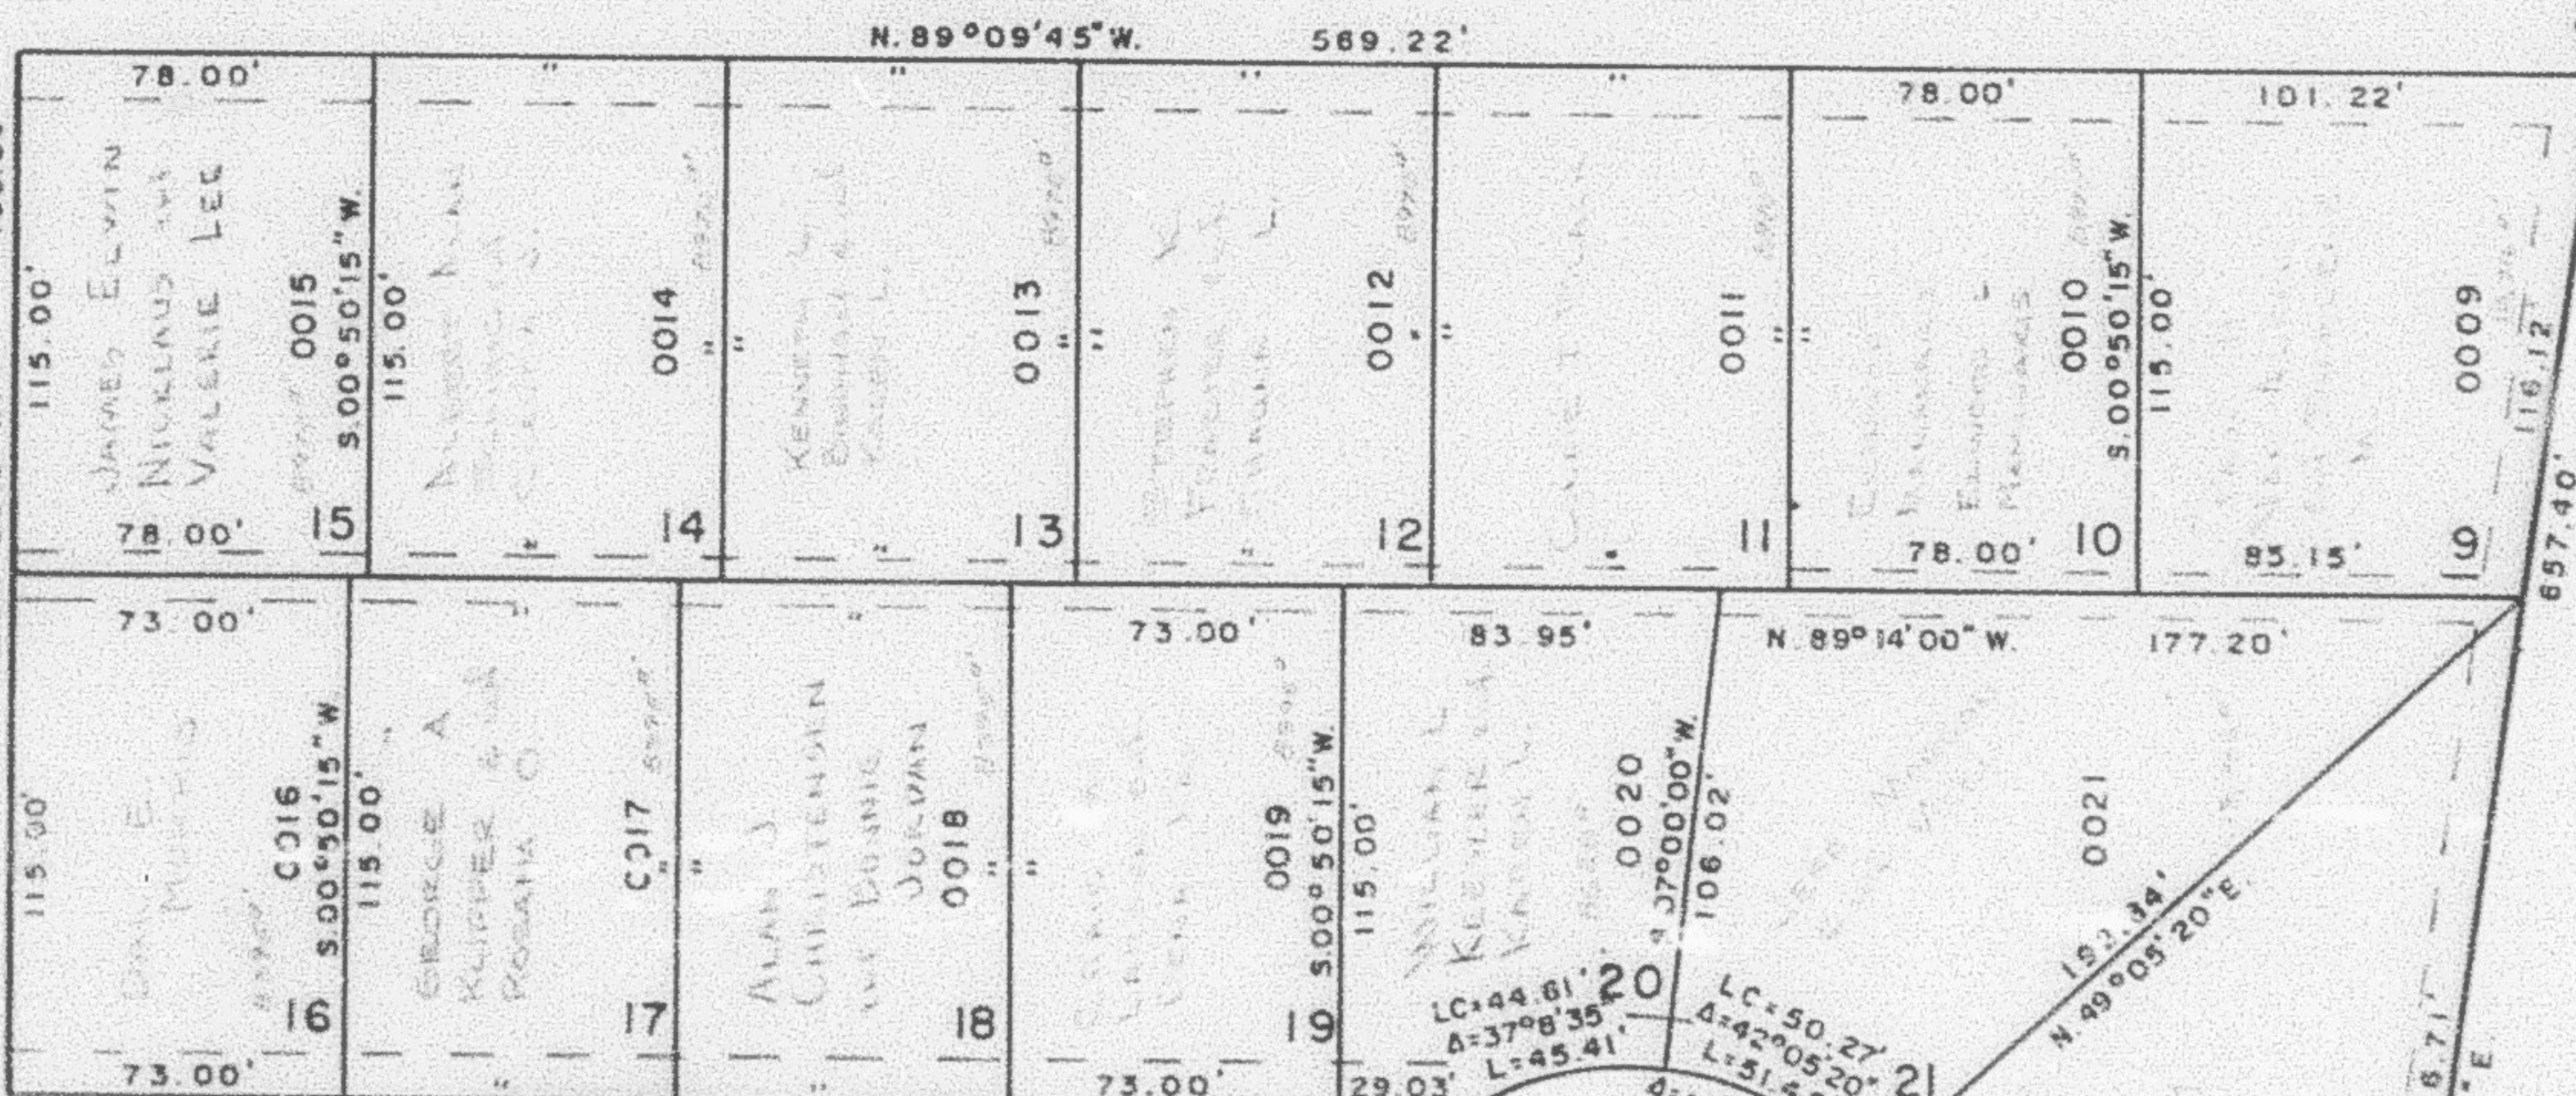

1050

NORTH

STREET


N. 89° 09' 45" W. 313.64'

ROAD





SEE
PAGE
44

FOR COMPLETE ENG. DATA
SEE ORIG. DED. PLAT. IN
BOOK 18, PAGE 94

SEE
PAGE
44

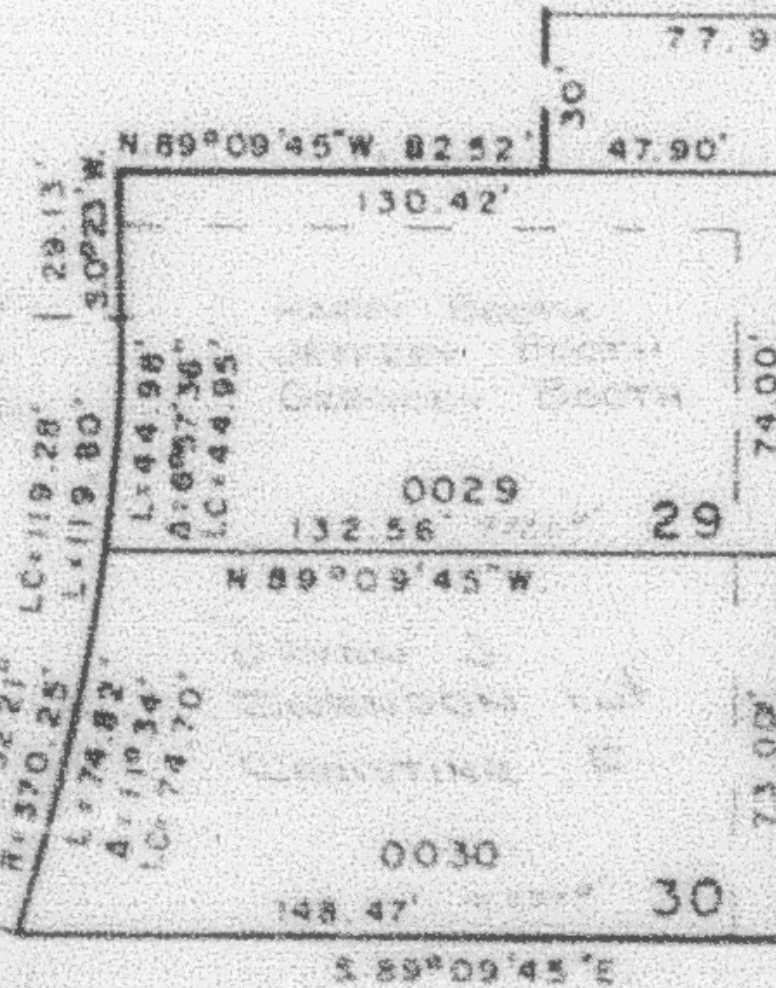

975 EAST ST.

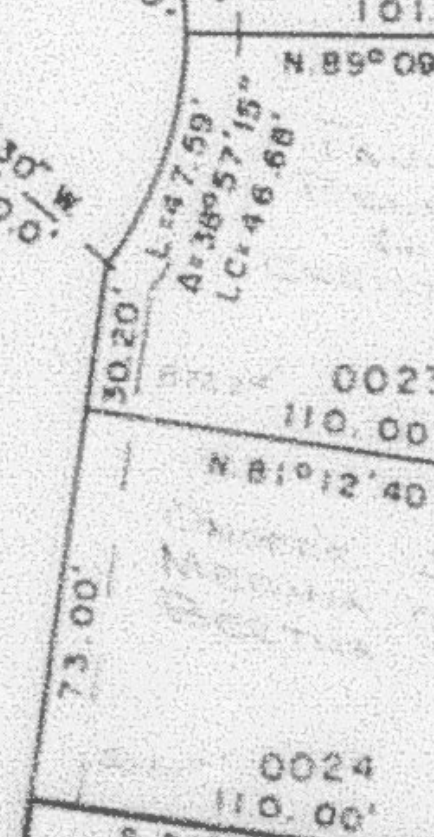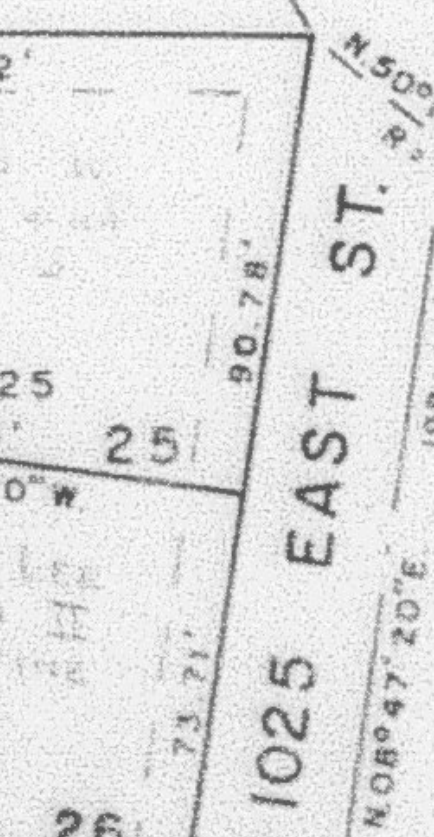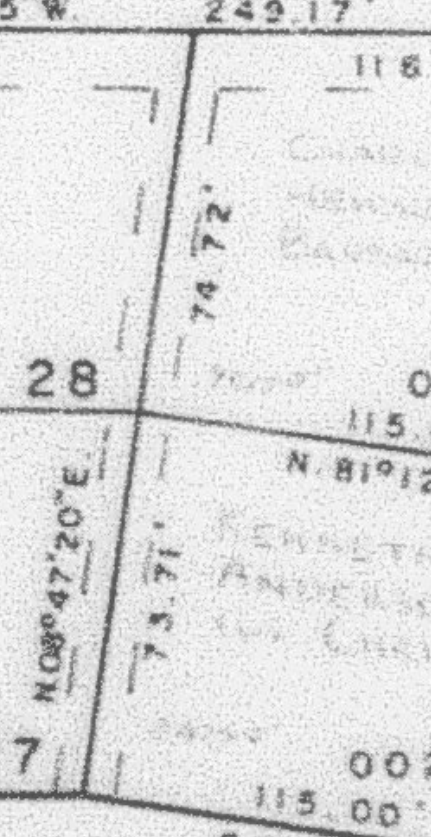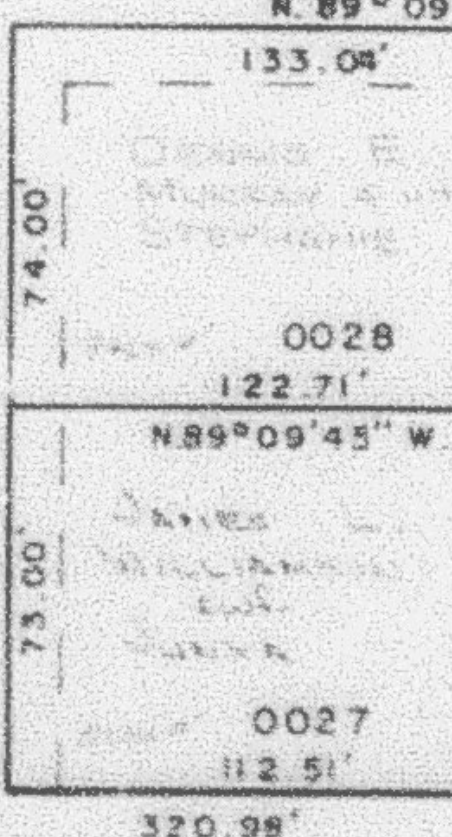

MOUNTAIN

SEE PAGE 44

W.F.J. 6-75