

PART OF N. 1/2 OF SEC. 9, T.6N., R.1W., S.L.B.M.
MOUNTAIN ROAD ESTATES NO. 1

TAXING UNIT - 25


IN OGDEN CITY
SCALE 1" = 50'

PREFIX - 11-132

132

SEE PAGE 5


EAST 3904.247
N.W. COR. SEC. 9
SOUTH 19.184'

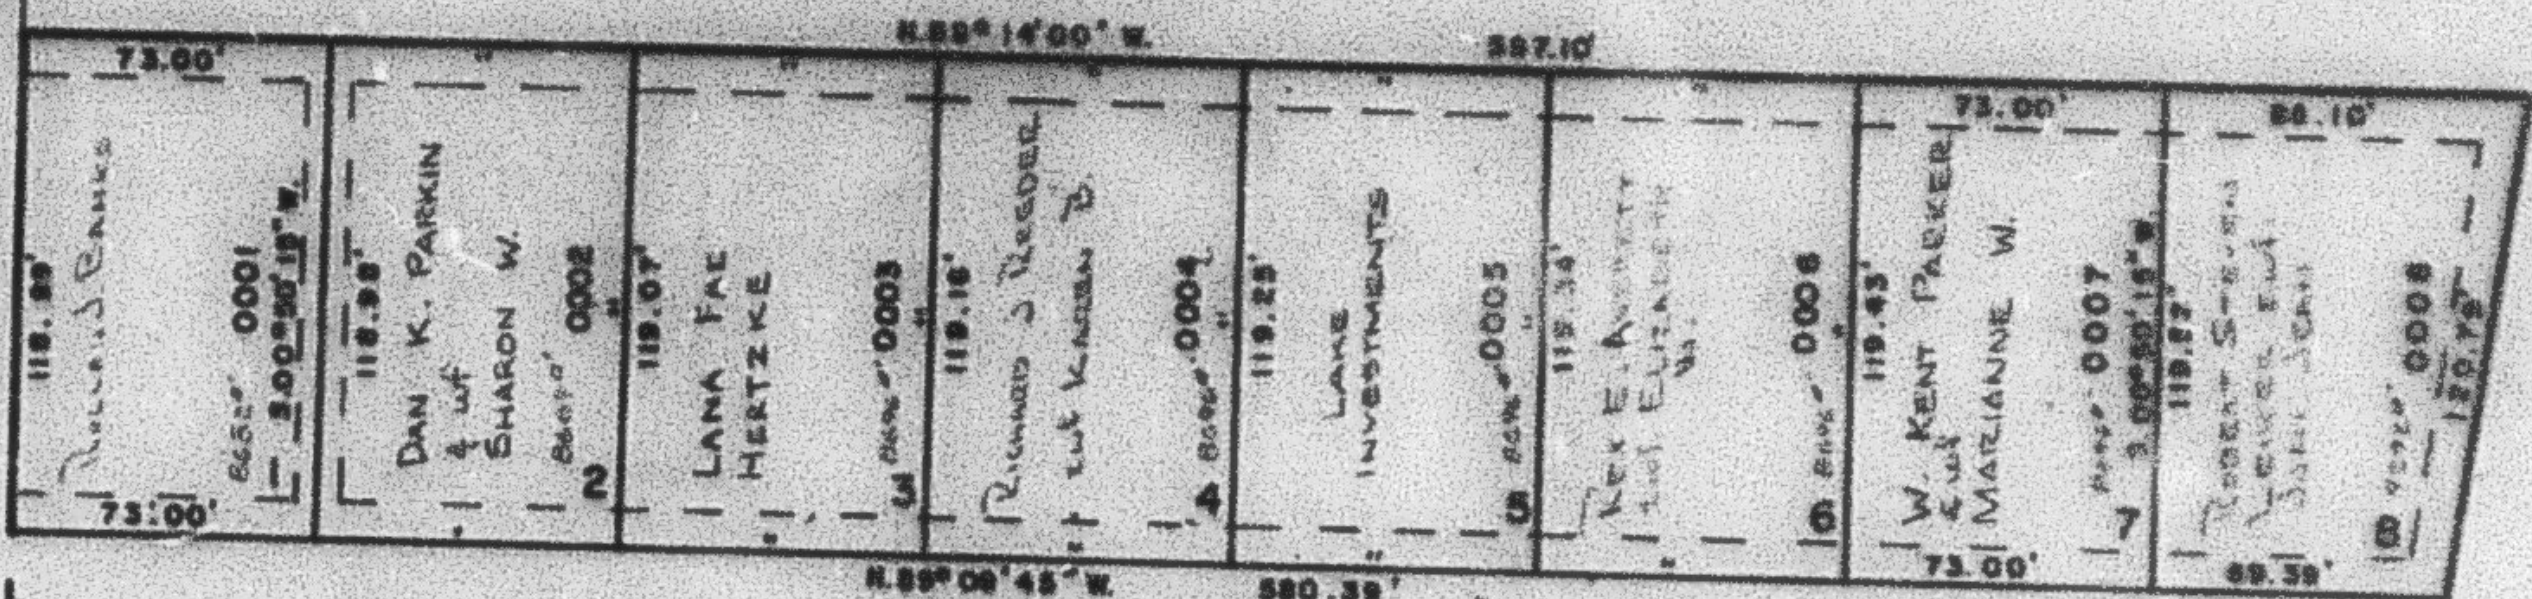

1100 NORTH STREET


SEE PAGE 70

FOR COMPLETE ENG. DATA
SEE ORIG. SED. PLAT IN
BOOK 18, PAGE 94

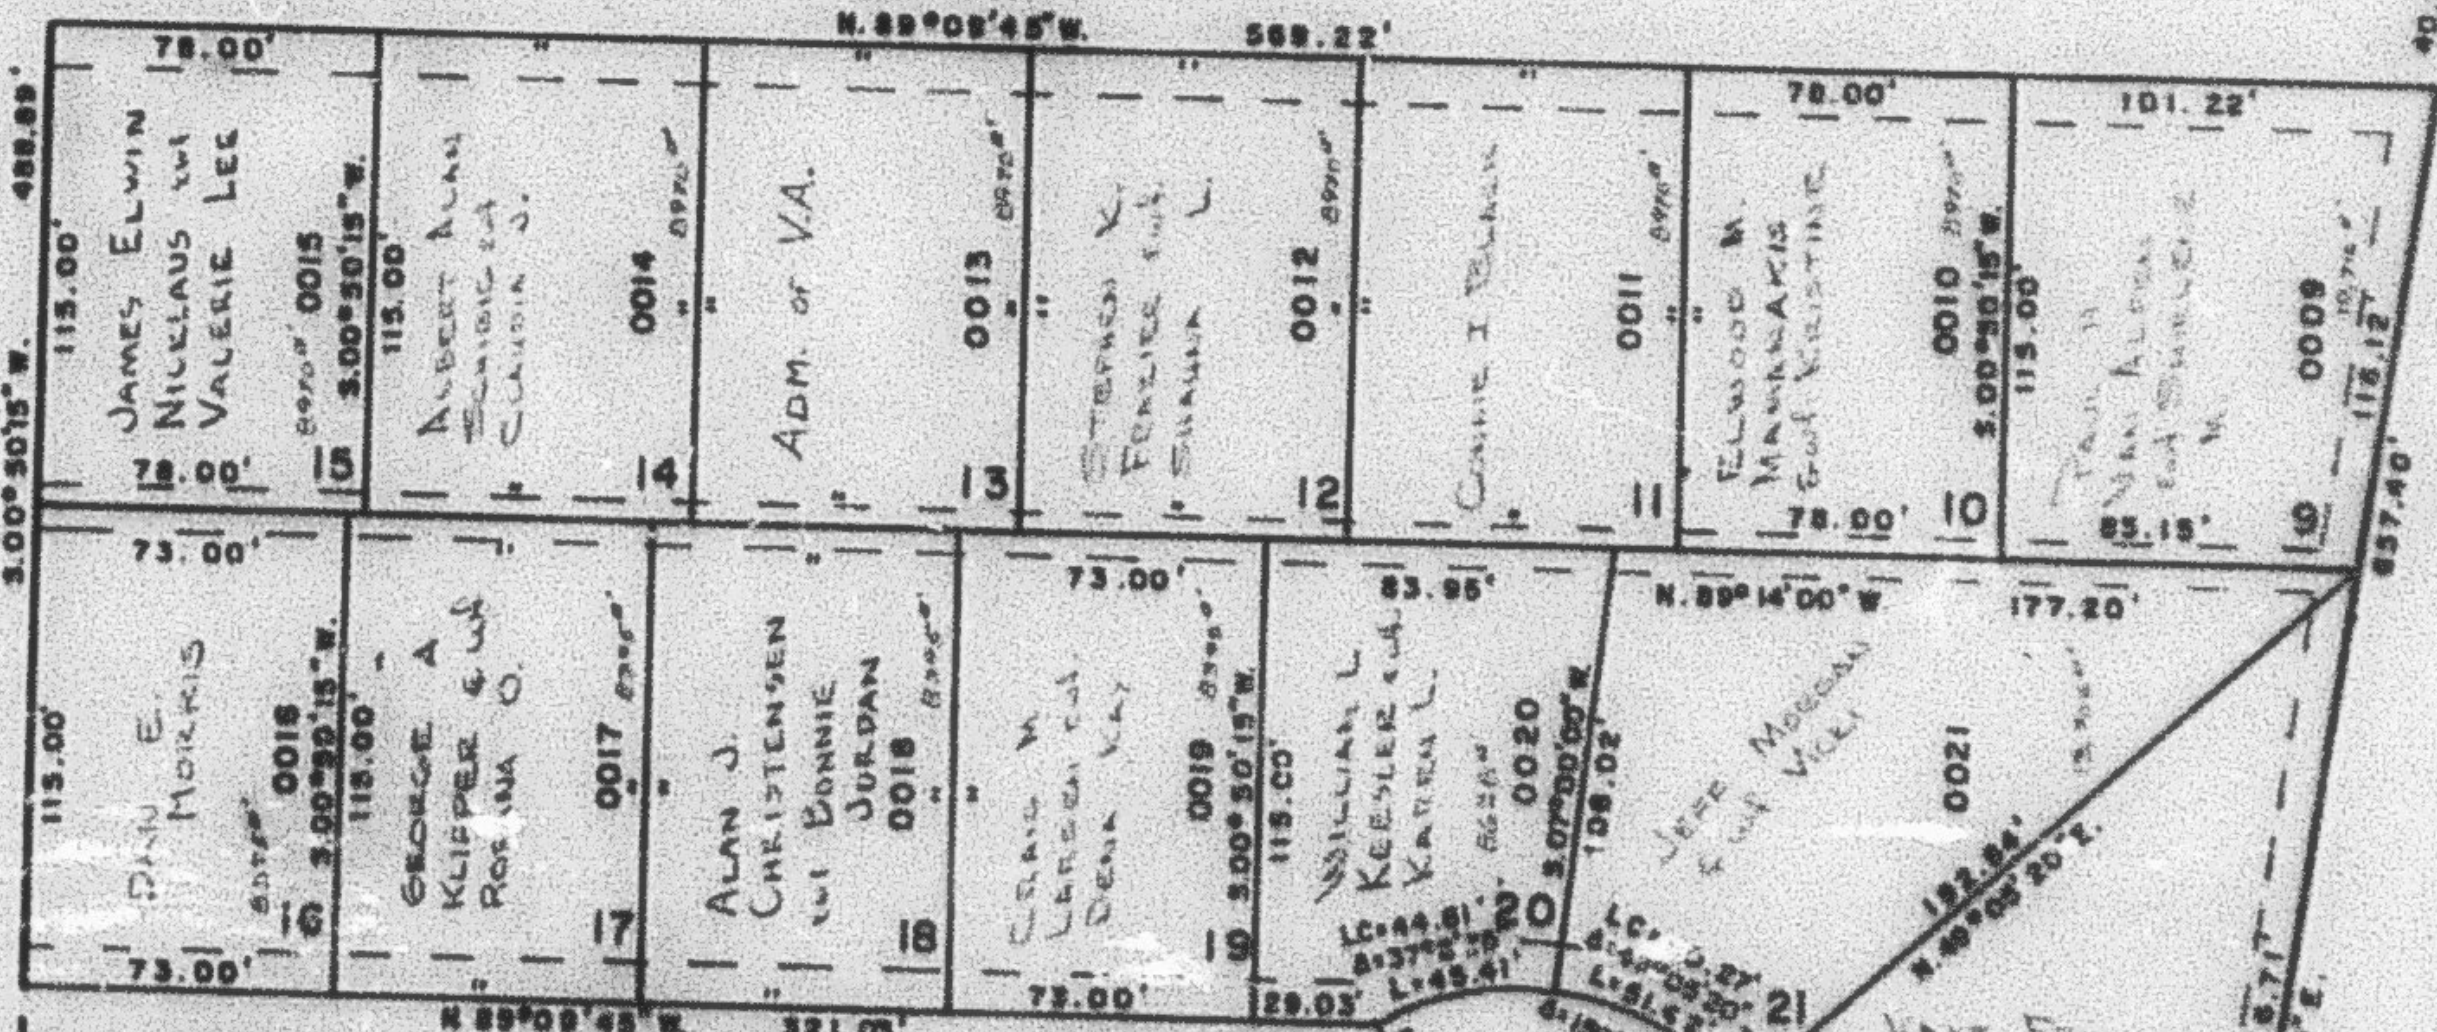


1050 NORTH STREET

SEE
PAGE
44

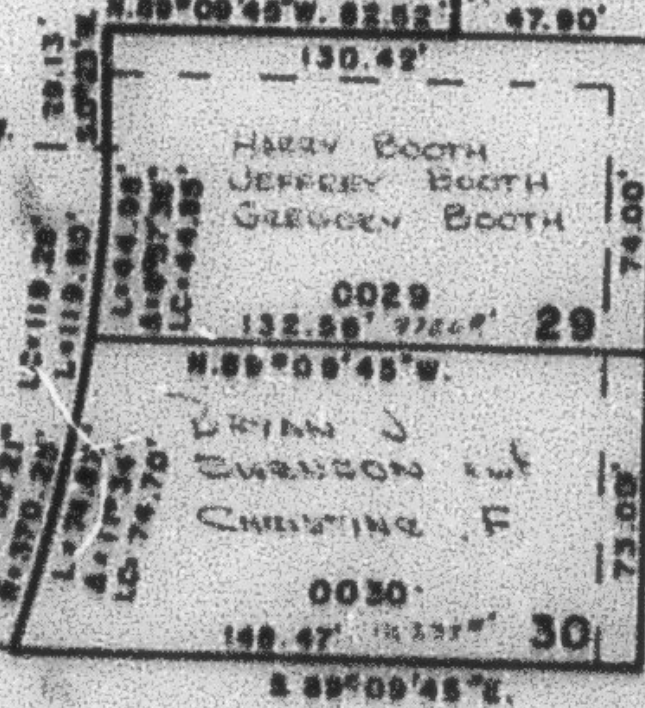

975 EAST ST.

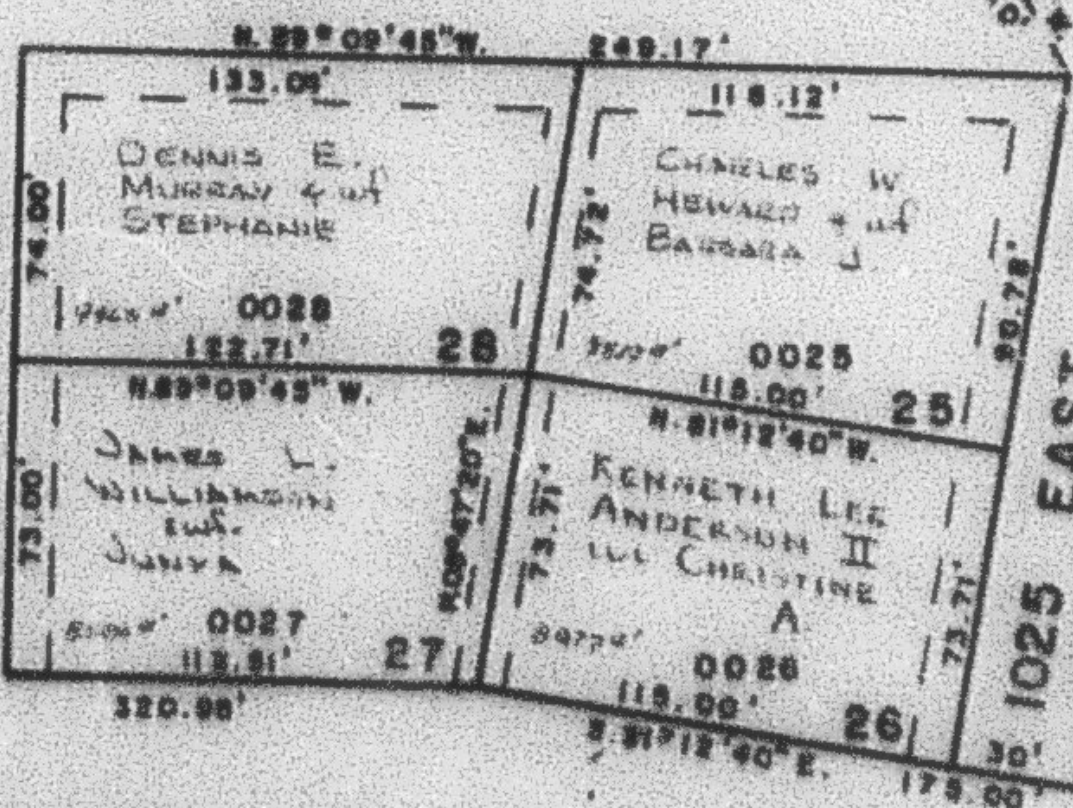

1025 EAST ST.



MOUNTAIN ROAD

SEE
PAGE
44

SEE PAGE 44

W.F.J. 6-78