

PART OF N.W. 1/4 OF SEC. 4, T.6 N., R.1 W. & S.W. 1/4 OF SEC. 33, T.7 N., R.1 W., S.L.B. & M.

133

GREEN ACRES ESTATES NO. 5

TAXING UNIT: 13

IN NORTH OGDEN CITY

PREFIX: 11-133

SCALE 1" = 60'


SEE PAGE 134

SEE PAGE 131

SEE PAGE 4

* CHANGED 8/21/75
(1096-52)

CURVE	DATA	
1 Δ=18°55'32"	L=69.37' LC=69.05'	
2 Δ=17°40'	L=64.75' LC=64.50'	
3 Δ=4°24'35"	L=21.69' LC=21.21'	R=30'
4 Δ=32°52'35"	L=28.69' LC=28.30'	R=50'
5 Δ=53°08'	L=46.37' LC=44.72'	R=50'
6 Δ=53°08'	L=46.37' LC=44.72'	R=50'
7 Δ=53°08'	L=46.37' LC=44.72'	R=50'
8 Δ=70°32'35"	L=61.56' LC=57.75'	R=50'
9 Δ=27°30'	L=14.40' LC=14.26'	R=30'
10 Δ=13°54'35"	L=7.28' LC=7.27'	R=30'
11 Δ=18°03'18"	L=47.27' LC=47.07'	
12 Δ=29°33'08"	L=92.84' LC=25.22'	R=180.00'
13 Δ=4°08'43"	L=25.23' LC=25.22'	
14 Δ=2°16'55"	L=12.69' LC=25.22'	R=318.69'

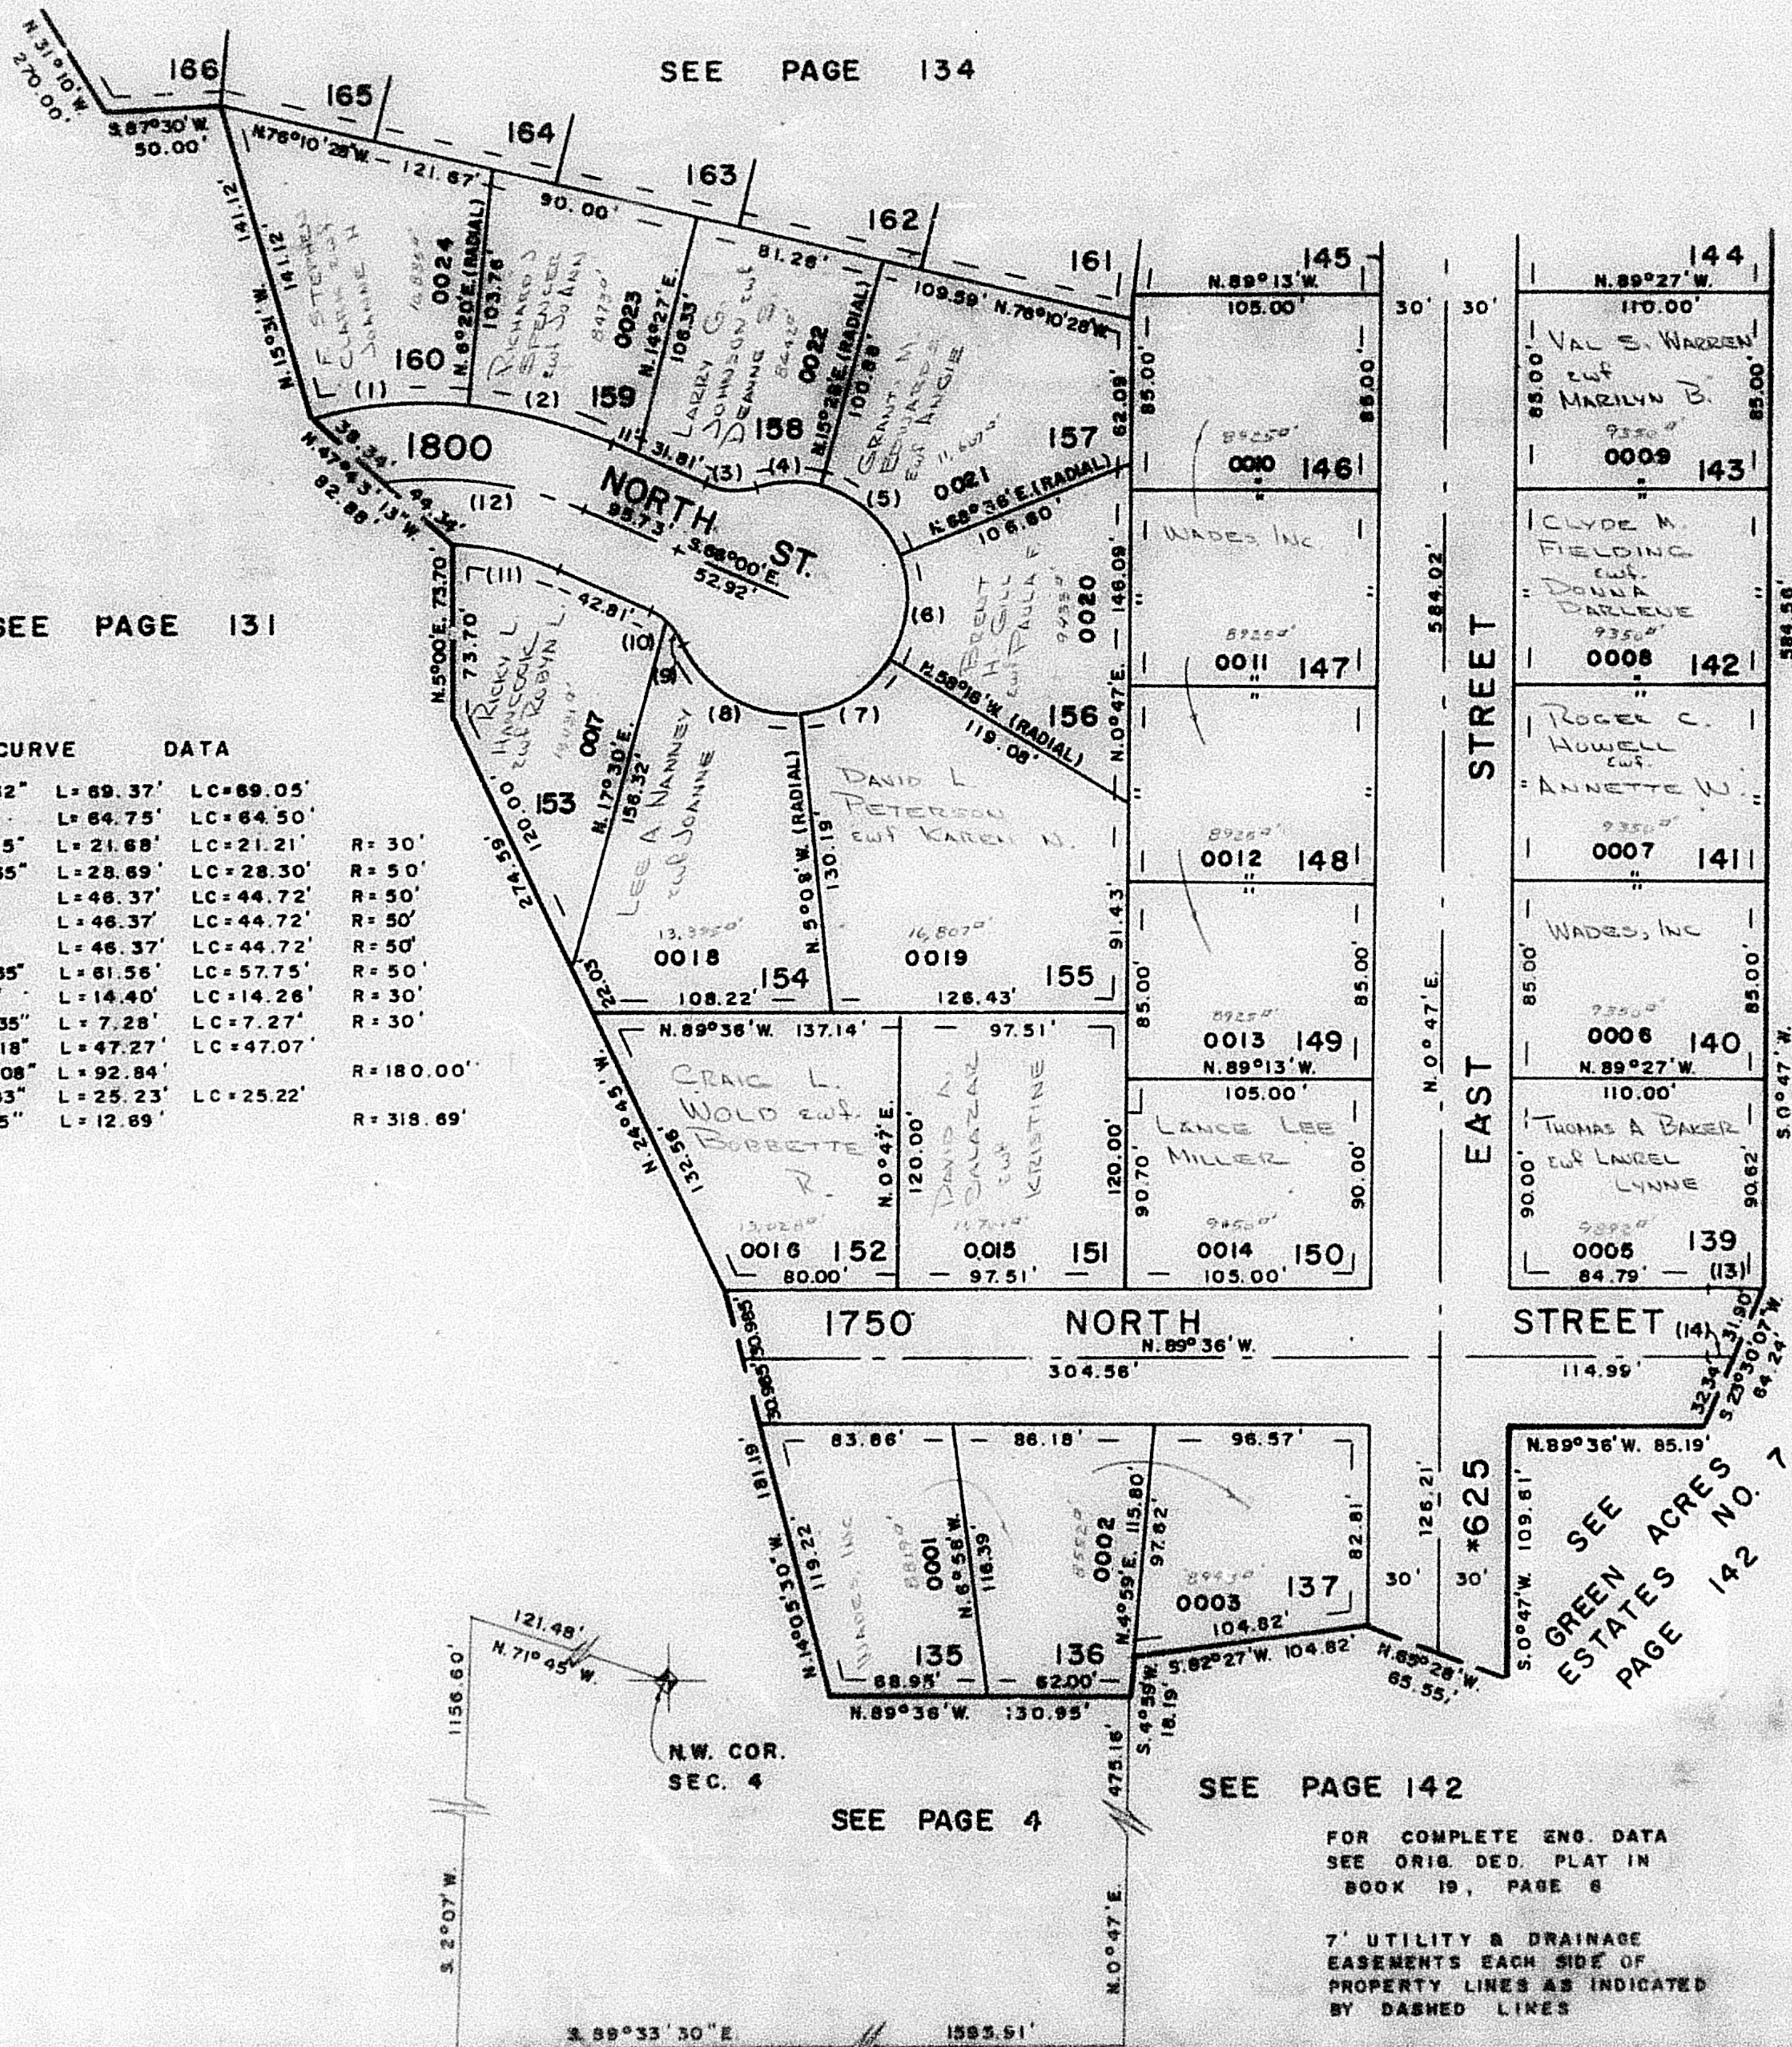

SEE PAGE 142

FOR COMPLETE ENG. DATA
SEE ORIG. DED. PLAT IN
BOOK 19, PAGE 6

7' UTILITY & DRAINAGE
EASEMENTS EACH SIDE OF
PROPERTY LINES AS INDICATED
BY DASHED LINES

W.F.J. 7-75