

PART OF N.W. 1/4 OF SEC. 4, T.6 N., R.1 W. & S.W. 1/4 OF SEC. 33, T. 7 N., R.1 W., S.L.B. & M.

133

GREEN ACRES ESTATES NO. 5

TAXING UNIT: 13

IN NORTH OGDEN CITY

PREFIX: 11-133


SCALE 1" = 60'

SEE PAGE 134

SEE PAGE 131

CURVE DATA

1	$\Delta = 18^{\circ}55'32''$	L = 69.37'	LC = 69.05'	
2	$\Delta = 17^{\circ}40'$	L = 64.75'	LC = 64.50'	R = 30'
3	$\Delta = 41^{\circ}24'35''$	L = 21.68'	LC = 21.21'	R = 50'
4	$\Delta = 32^{\circ}52'35''$	L = 28.69'	LC = 28.30'	R = 50'
5	$\Delta = 53^{\circ}08'$	L = 46.37'	LC = 44.72'	R = 50'
6	$\Delta = 53^{\circ}08'$	L = 46.37'	LC = 44.72'	R = 50'
7	$\Delta = 53^{\circ}08'$	L = 46.37'	LC = 44.72'	R = 50'
8	$\Delta = 70^{\circ}32'35''$	L = 81.56'	LC = 57.75'	R = 50'
9	$\Delta = 27^{\circ}30'$	L = 14.40'	LC = 14.26'	R = 30'
10	$\Delta = 13^{\circ}54'35''$	L = 7.28'	LC = 7.27'	R = 30'
11	$\Delta = 18^{\circ}03'18''$	L = 47.27'	LC = 47.07'	
12	$\Delta = 29^{\circ}33'08''$	L = 92.84'		R = 180.00'
13	$\Delta = 4^{\circ}08'43''$	L = 25.23'	LC = 25.22'	
14	$\Delta = 2^{\circ}16'55''$	L = 12.69'		R = 318.69'

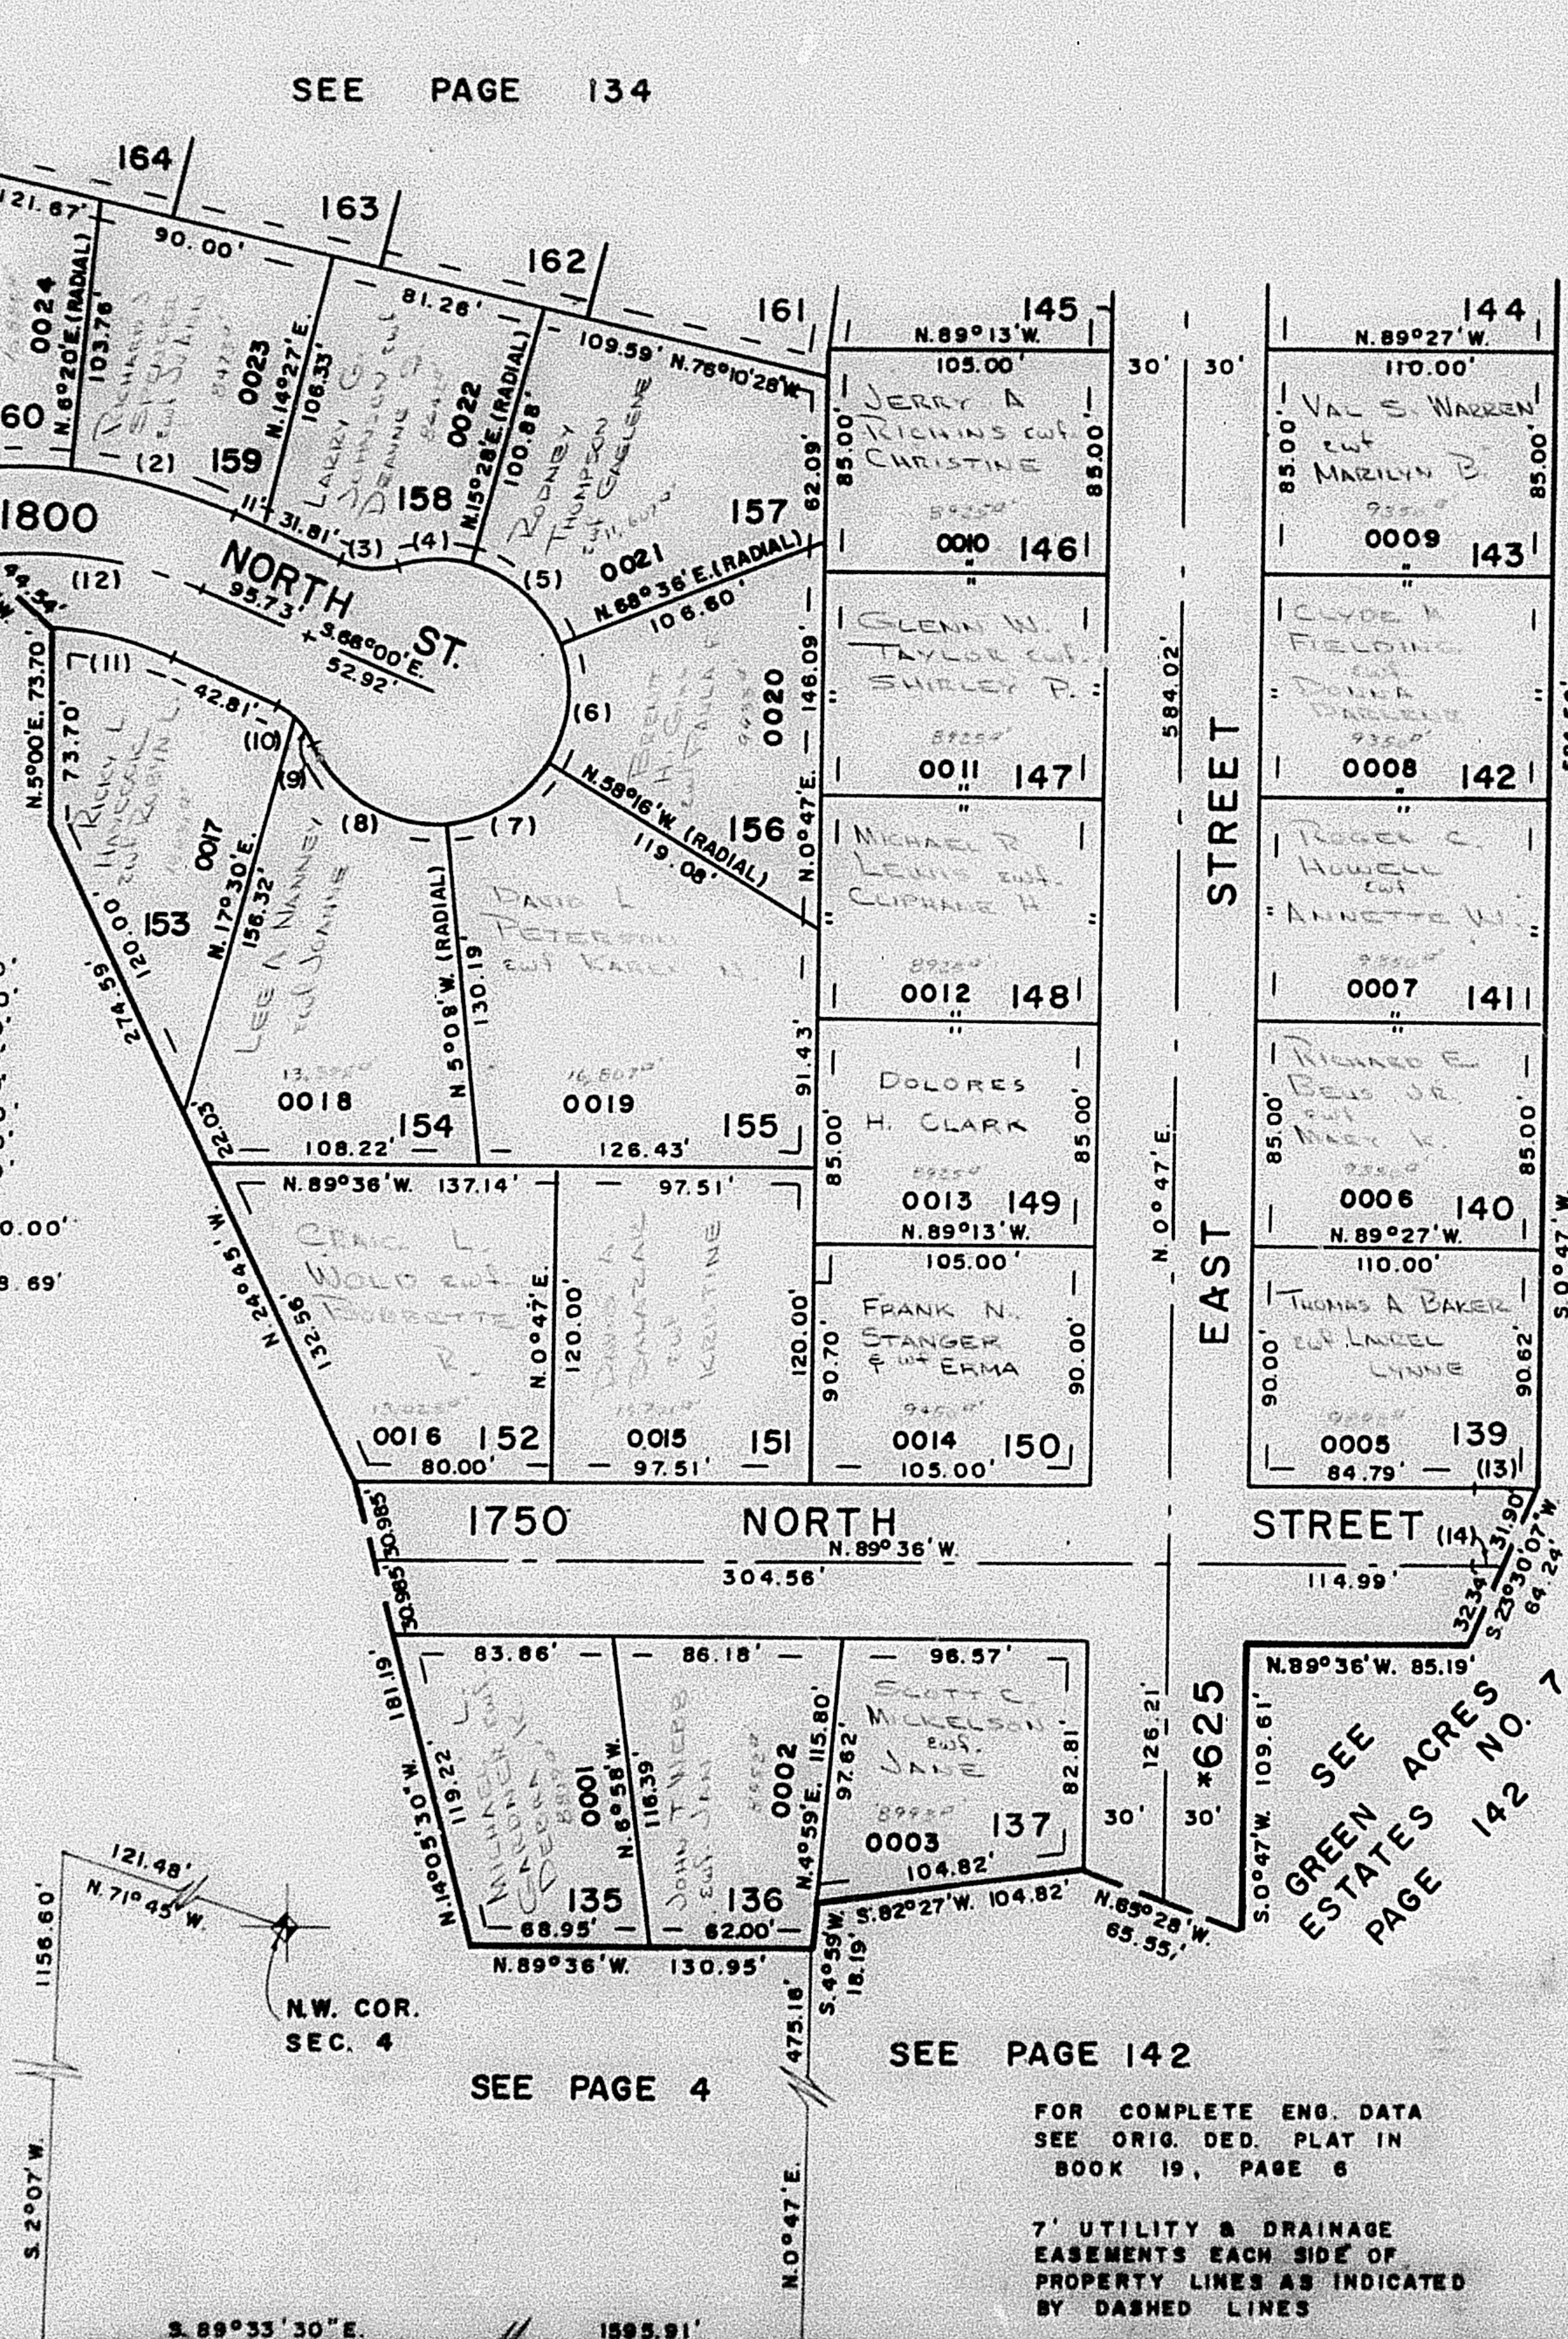

SEE PAGE

4

* CHANGED 8/21/75
(1096-52)

SEE PAGE 142

FOR COMPLETE ENG. DATA
SEE ORIG. DED. PLAT IN
BOOK 19, PAGE 6

7' UTILITY & DRAINAGE
EASEMENTS EACH SIDE OF
PROPERTY LINES AS INDICATED
BY DASHED LINES

W.F.J. 7-75