

PART OF N.W. 1/4 OF SEC. 4, T.6 N., R.1 W. & S.W. 1/4 OF SEC. 33, T.7 N., R.1 W., S.L.B. & M.

133

GREEN ACRES. ESTATES NO. 5

TAXING UNIT 13

IN NORTH OGDEN CITY

PREFIX 11-133

SCALE 1" = 60'

SEE PAGE 134

SEE PAGE 131


SEE PAGE

4

* CHANGED 8/21/75
(1096-52)

CURVE		DATA	
1	$\Delta = 18^{\circ}55'32''$	$L = 69.37'$	$LC = 69.05'$
2	$\Delta = 17^{\circ}40'$	$L = 64.75'$	$LC = 64.50'$
3	$\Delta = 4^{\circ}24'35''$	$L = 21.68'$	$LC = 21.21'$
4	$\Delta = 32^{\circ}52'35''$	$L = 28.69'$	$LC = 28.30'$
5	$\Delta = 53^{\circ}08'$	$L = 46.37'$	$LC = 44.72'$
6	$\Delta = 53^{\circ}08'$	$L = 46.37'$	$LC = 44.72'$
7	$\Delta = 53^{\circ}08'$	$L = 46.37'$	$LC = 44.72'$
8	$\Delta = 70^{\circ}32'35''$	$L = 61.56'$	$LC = 57.75'$
9	$\Delta = 27^{\circ}50'$	$L = 14.40'$	$LC = 14.26'$
10	$\Delta = 13^{\circ}54'35''$	$L = 7.28'$	$LC = 7.27'$
11	$\Delta = 18^{\circ}03'18''$	$L = 47.27'$	$LC = 47.07'$
12	$\Delta = 29^{\circ}33'08''$	$L = 92.84'$	$LC = 92.84'$
13	$\Delta = 4^{\circ}08'43''$	$L = 25.23'$	$LC = 25.22'$
14	$\Delta = 2^{\circ}16'55''$	$L = 12.69'$	$LC = 12.69'$

R = 30'
R = 50'
R = 50'
R = 50'
R = 50'
R = 50'
R = 50'
R = 50'
R = 30'
R = 30'
R = 180.00'
R = 319.69'

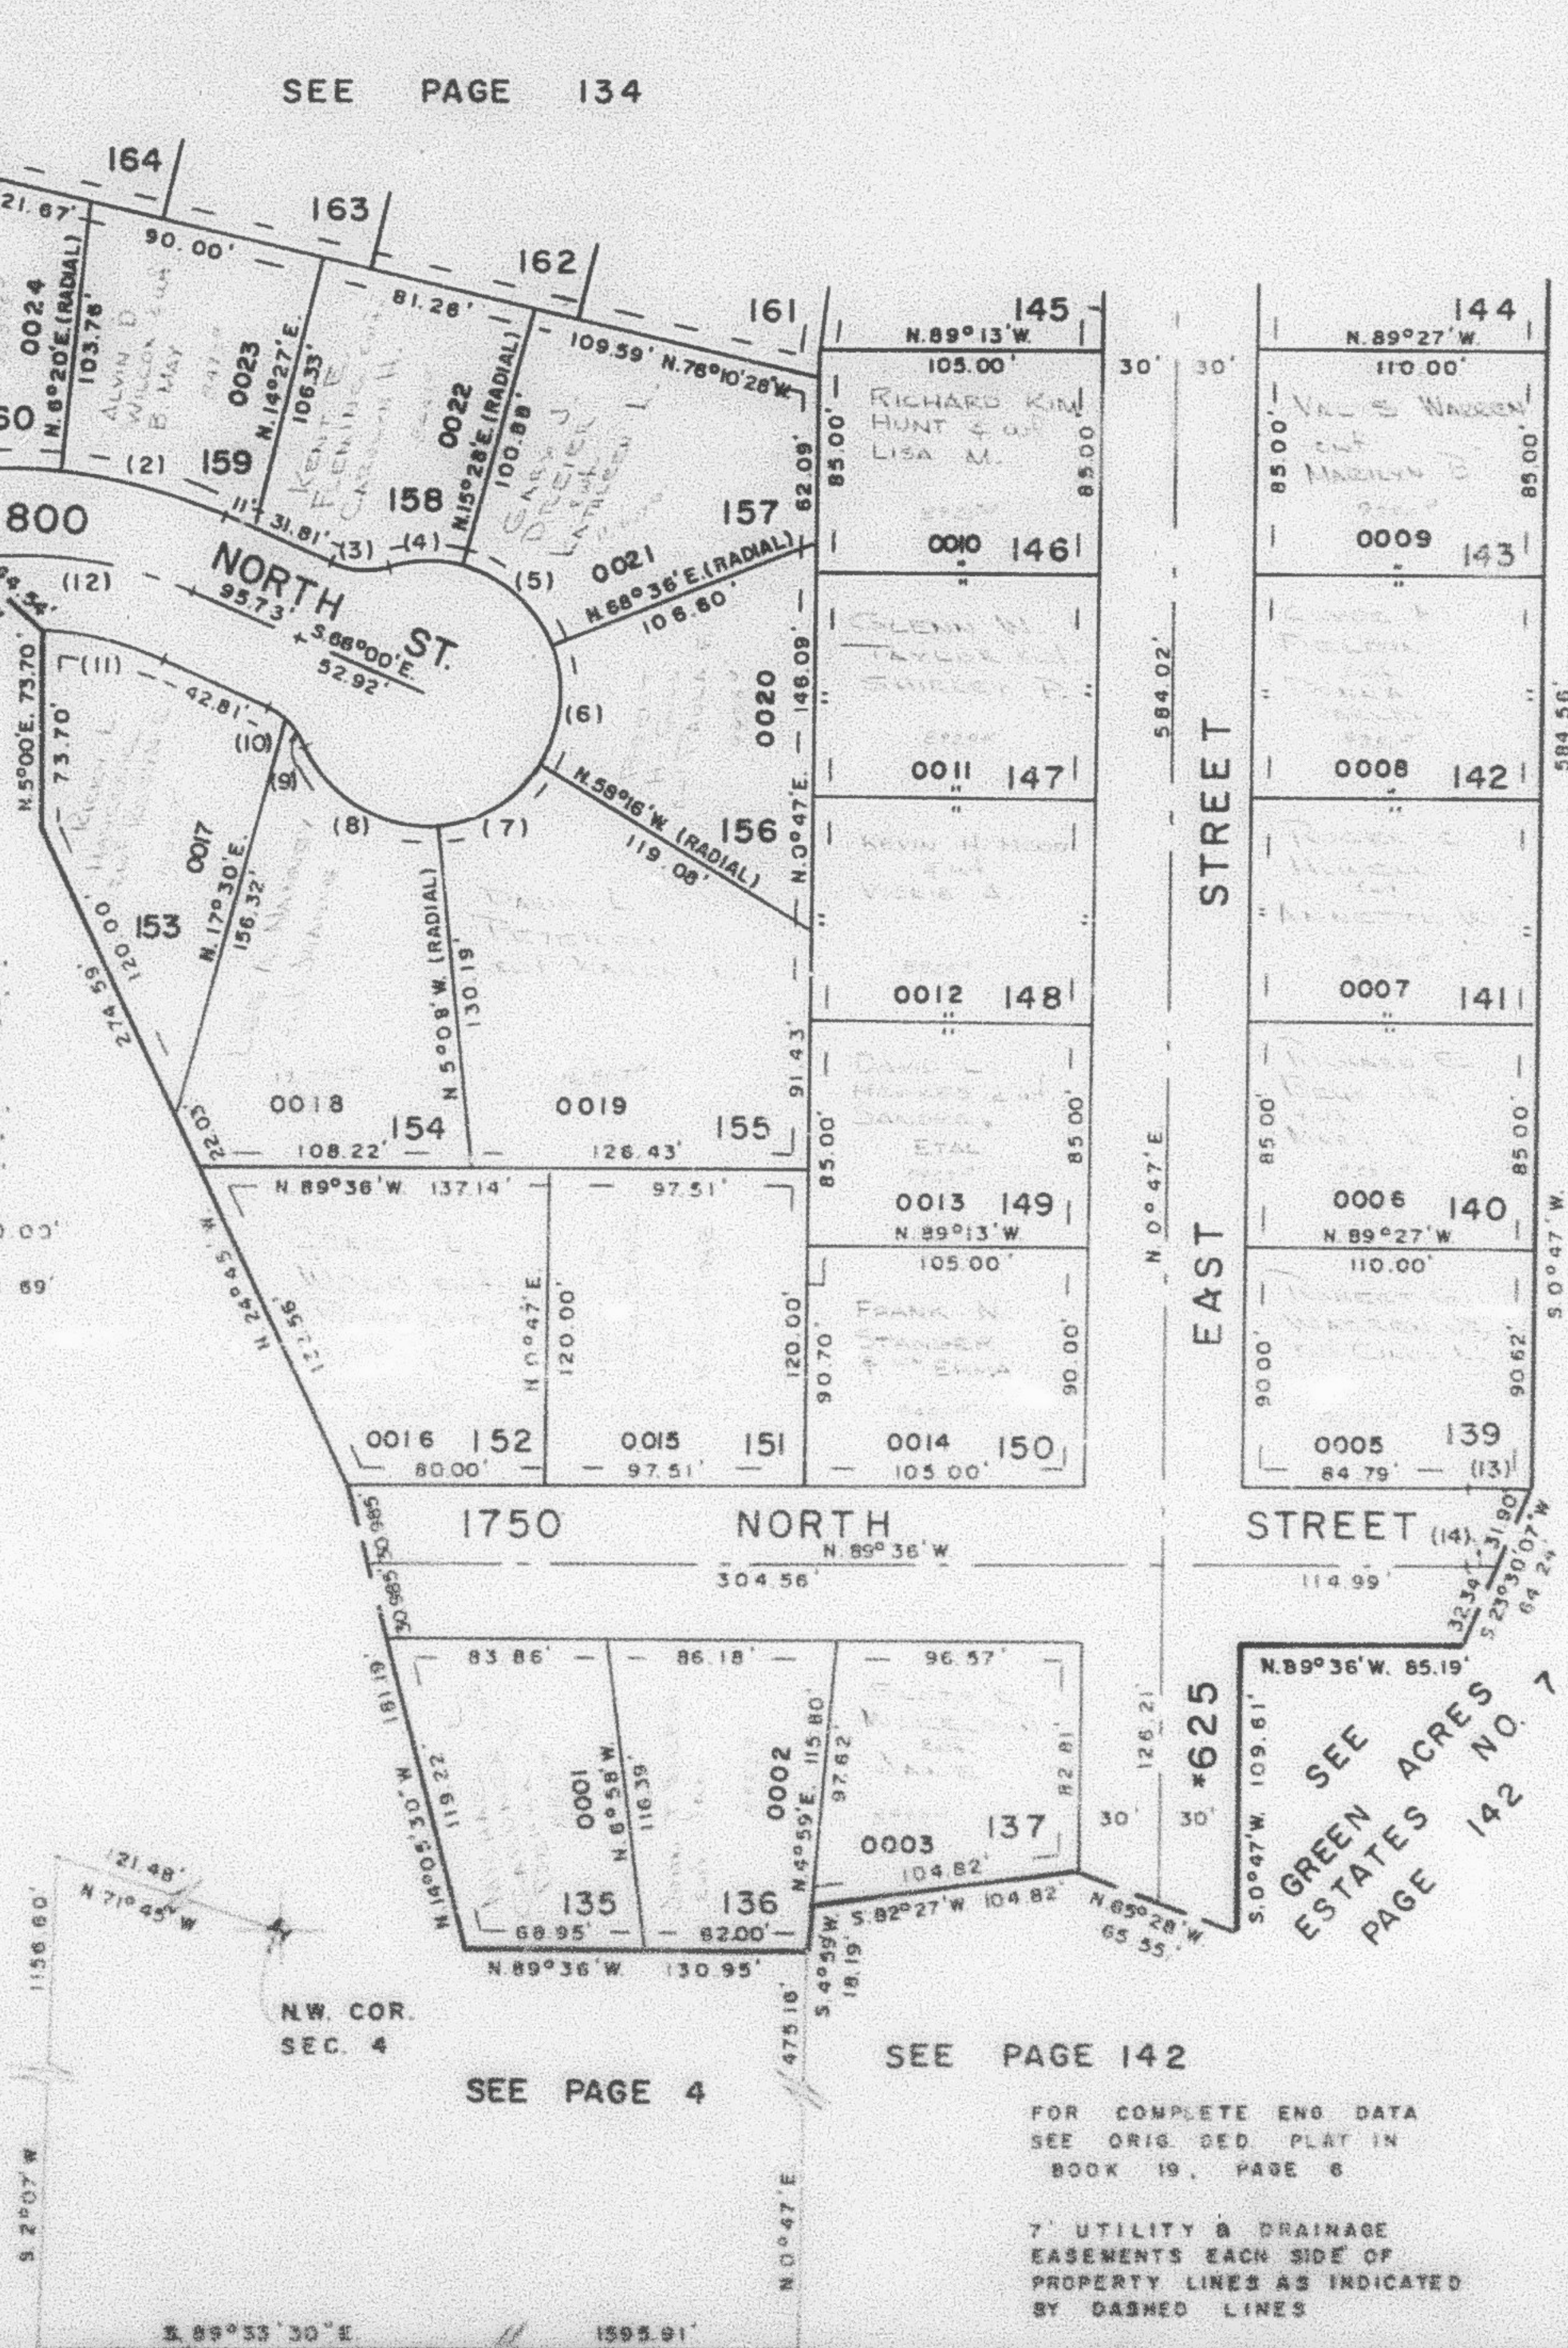

SEE PAGE 4

SEE PAGE 142

FOR COMPLETE ENG. DATA
SEE ORIG. DEED PLAT IN
BOOK 19, PAGE 8

7' UTILITY & DRAINAGE
EASEMENTS EACH SIDE OF
PROPERTY LINES AS INDICATED
BY DASHED LINES

WFJ 7-75