


GREEN ACRES. ESTATES NO. 5

TAXING UNIT: 10

IN NORTH OGDEN CITY

PREFIX: II-133

SCALE 1" = 60'

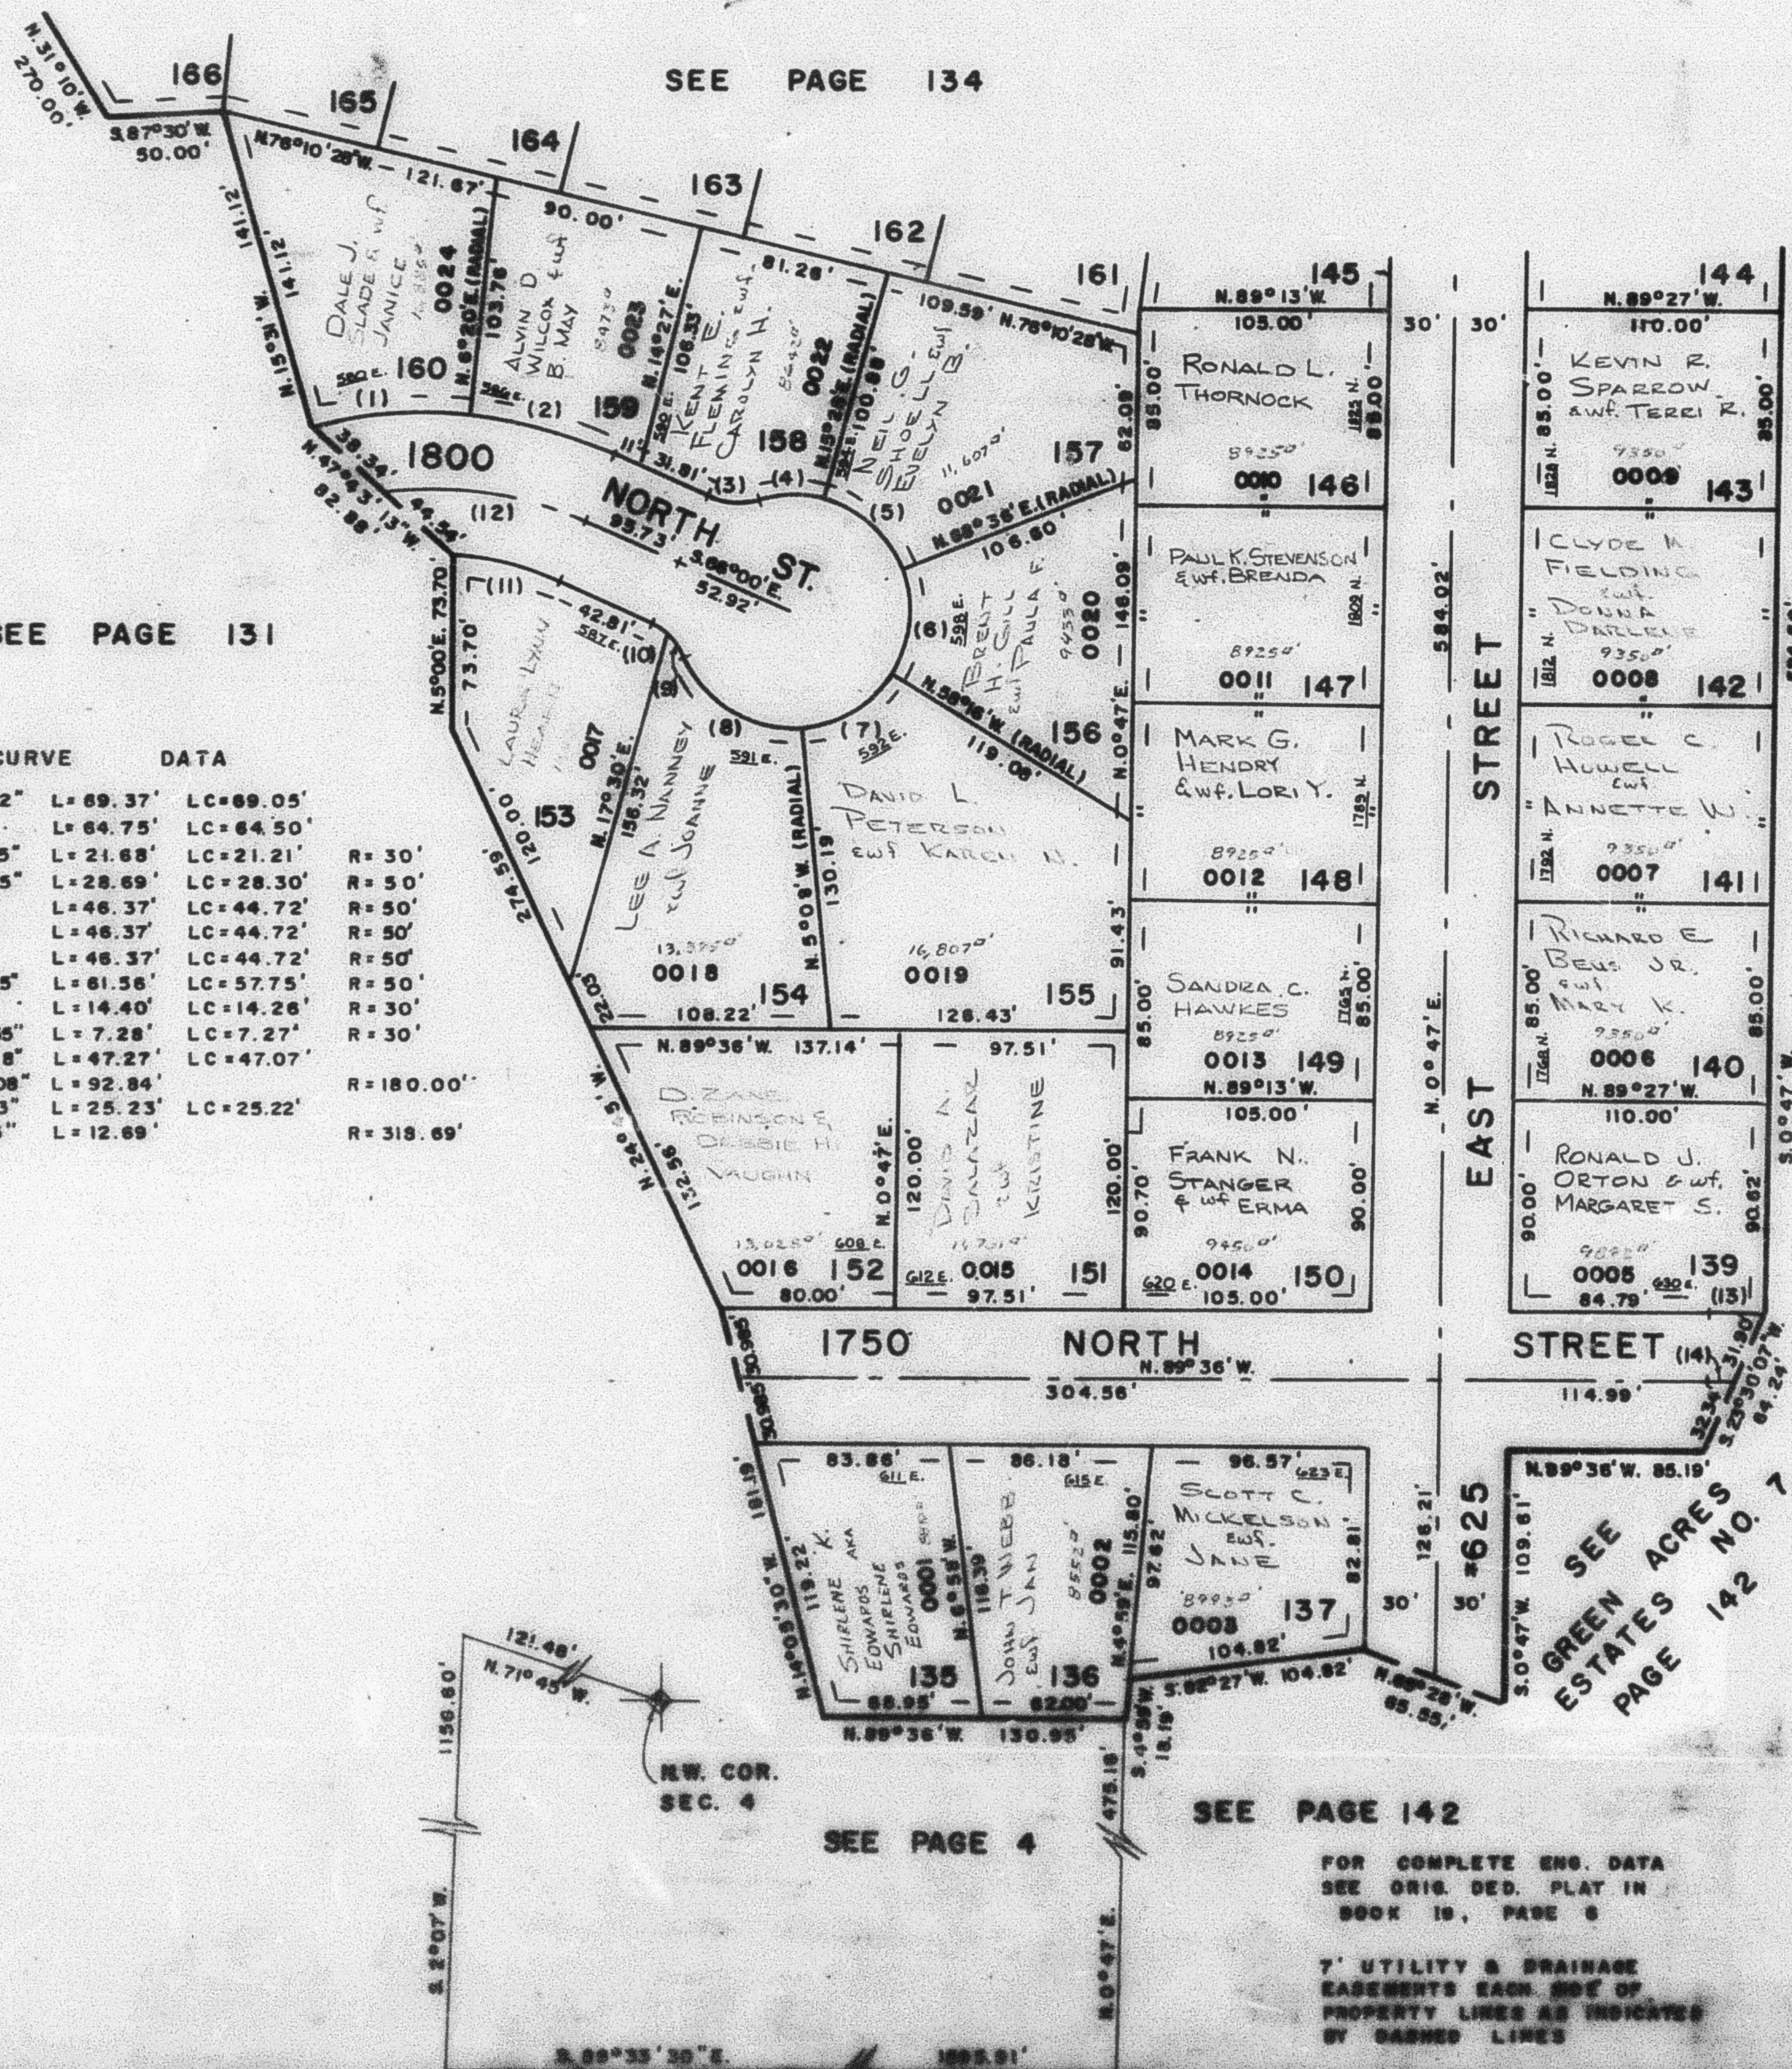

CURVE DATA

1	$\Delta = 18^{\circ}55'32''$	L = 89.37'	LC = 69.05'	
2	$\Delta = 17^{\circ}40'$	L = 64.75'	LC = 64.50'	R = 30'
3	$\Delta = 4^{\circ}24'35''$	L = 21.68'	LC = 21.21'	R = 50'
4	$\Delta = 32^{\circ}52'35''$	L = 28.69'	LC = 28.30'	R = 50'
5	$\Delta = 53^{\circ}08'$	L = 46.37'	LC = 44.72'	R = 50'
6	$\Delta = 53^{\circ}08'$	L = 46.37'	LC = 44.72'	R = 50'
7	$\Delta = 53^{\circ}08'$	L = 46.37'	LC = 44.72'	R = 50'
8	$\Delta = 70^{\circ}32'35''$	L = 61.56'	LC = 57.75'	R = 50'
9	$\Delta = 27^{\circ}30'$	L = 14.40'	LC = 14.26'	R = 30'
10	$\Delta = 13^{\circ}54'35''$	L = 7.28'	LC = 7.27'	R = 30'
11	$\Delta = 18^{\circ}03'18''$	L = 47.27'	LC = 47.07'	
12	$\Delta = 29^{\circ}33'08''$	L = 92.84'		R = 180.00'
13	$\Delta = 4^{\circ}08'43''$	L = 25.23'	LC = 25.22'	
14	$\Delta = 2^{\circ}16'55''$	L = 12.69'		R = 318.69'