


GREEN ACRES. ESTATES NO. 5

TAXING UNIT: 10

IN NORTH OGDEN CITY

PREFIX: 11-133

SCALE 1" = 60'

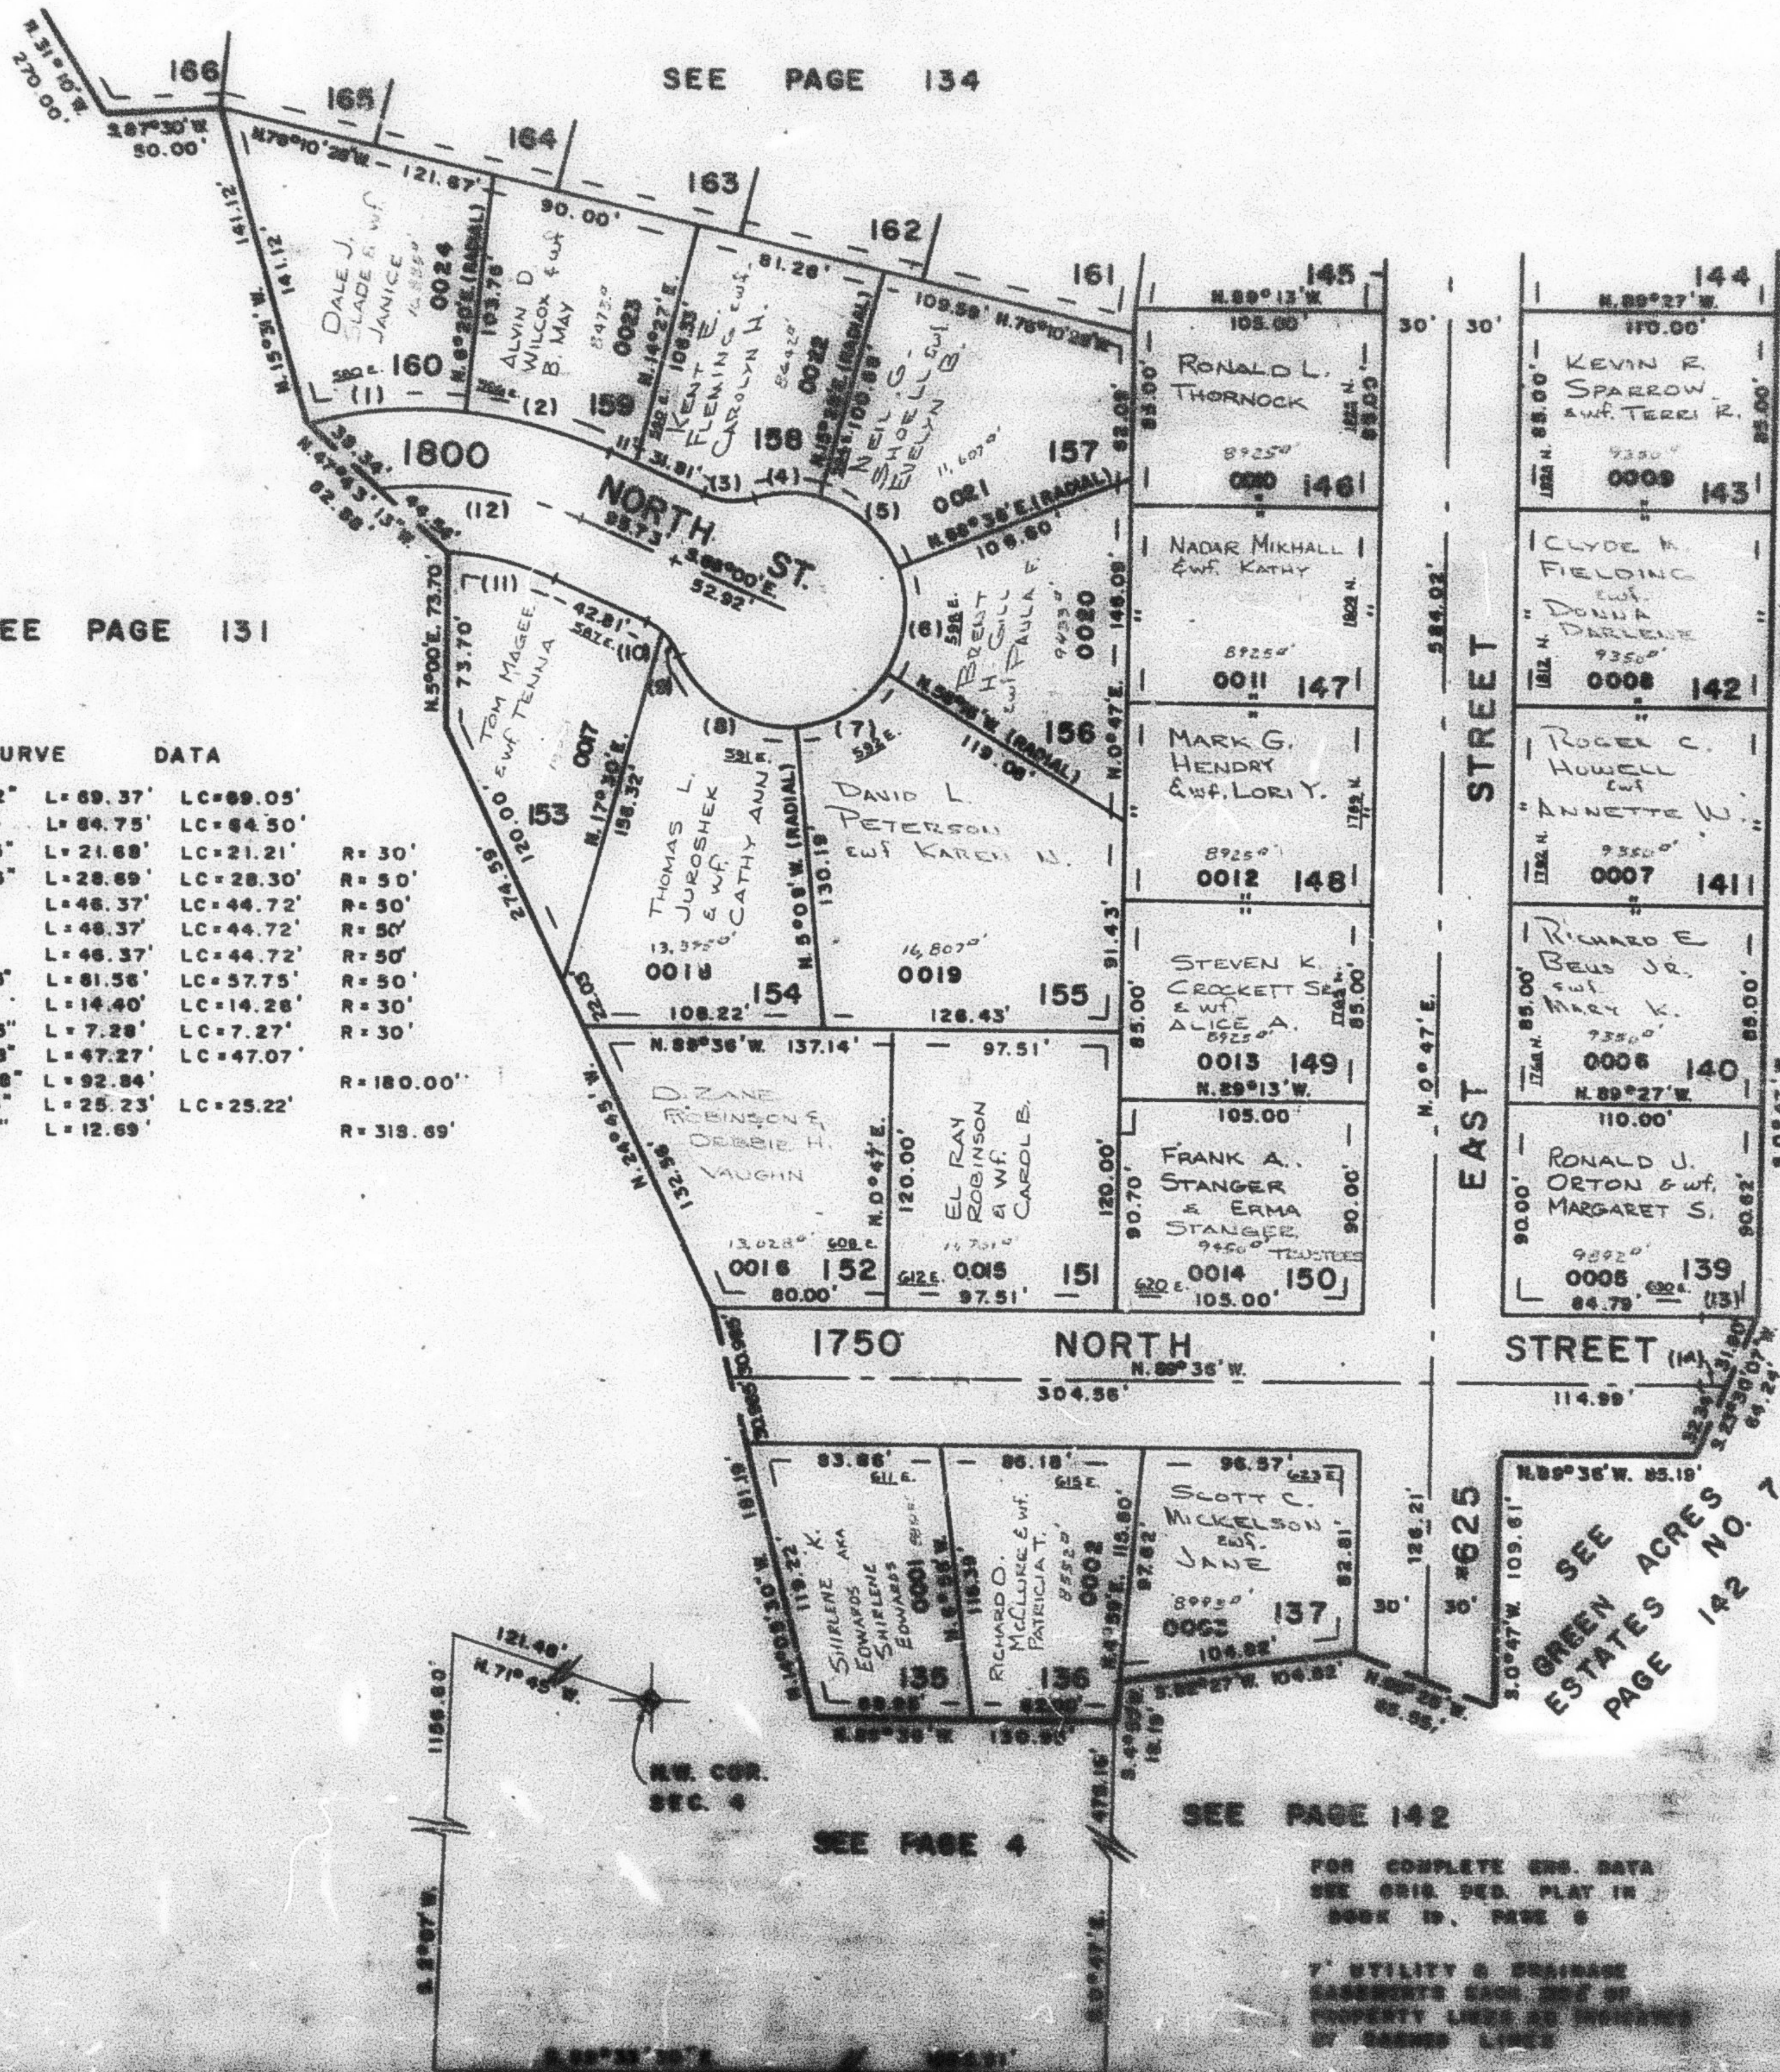

CURVE DATA

1	A=18°55'32"	L=69.37'	LC=69.05'	
2	A=17°40'	L=64.75'	LC=64.50'	R=30'
3	A=4°24'35"	L=21.69'	LC=21.21'	R=50'
4	A=32°52'35"	L=28.69'	LC=28.30'	R=50'
5	A=53°08'	L=48.37'	LC=44.72'	R=50'
6	A=53°08'	L=48.37'	LC=44.72'	R=50'
7	A=53°08'	L=48.37'	LC=44.72'	R=50'
8	A=70°32'35"	L=61.56'	LC=57.75'	R=50'
9	A=27°30'	L=14.40'	LC=14.28'	R=30'
10	A=13°54'35"	L=7.28'	LC=7.27'	R=30'
11	A=18°03'18"	L=47.27'	LC=47.07'	
12	A=29°33'08"	L=92.84'		R=180.00'
13	A=4°08'43"	L=25.23'	LC=25.22'	
14	A=2°16'55"	L=12.69'		R=318.69'