


PART OF N.W. 1/4 OF SEC. 4, T.6N., R.1W. & S.W. 1/4 OF SEC 33, T.7N., R.1W., S.L.B. & M.
GREEN ACRES ESTATES NO. 5

IN NORTH OGDEN CITY

TAXING UNIT: 10

SCALE 1" = 60'

SEE PAGE 134

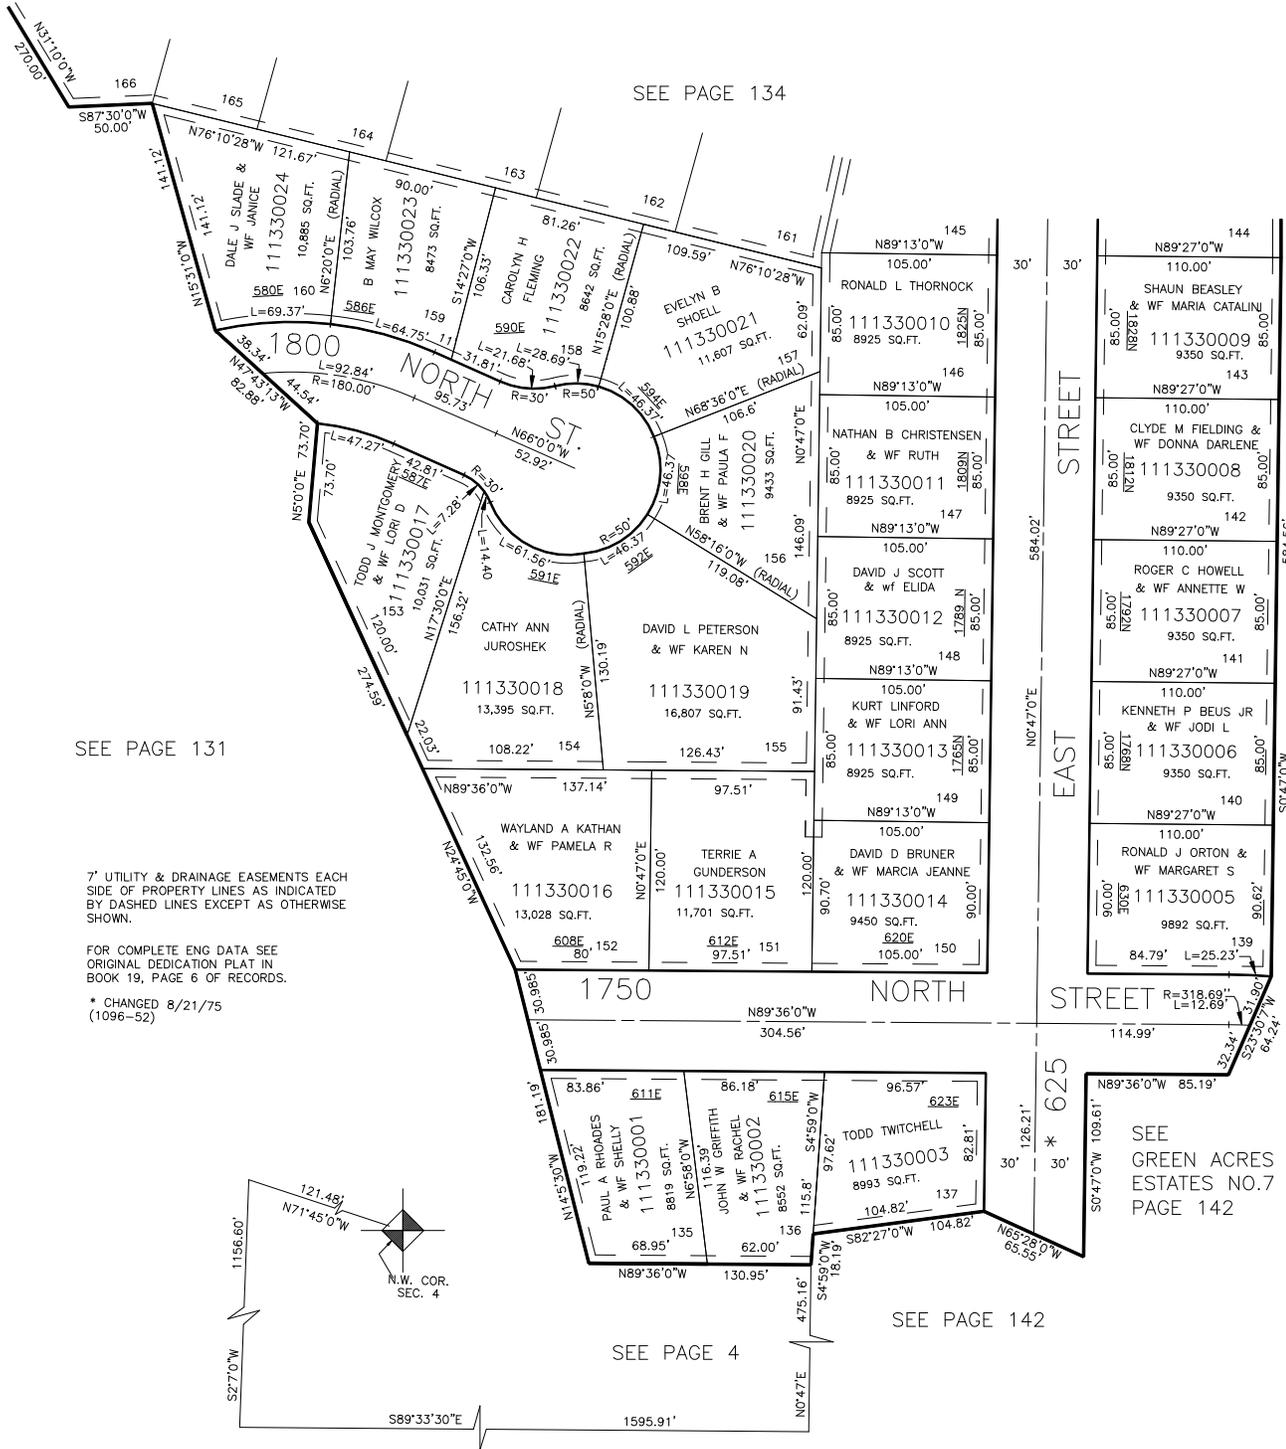

SEE PAGE 131

7' UTILITY & DRAINAGE EASEMENTS EACH SIDE OF PROPERTY LINES AS INDICATED BY DASHED LINES EXCEPT AS OTHERWISE SHOWN.

FOR COMPLETE ENG DATA SEE ORIGINAL DEDICATION PLAT IN BOOK 19, PAGE 6 OF RECORDS.

* CHANGED 8/21/75 (1096-52)

SEE PAGE 4

SEE GREEN ACRES ESTATES NO.7 PAGE 142

SEE PAGE 142

SEE PAGE 4