

134


TAXING UNIT: 13

IN NORTH OGDEN CITY

PREFIX : II - 134

SCALE 1" = 60'

SEE PAGE 77 , BOOK 17

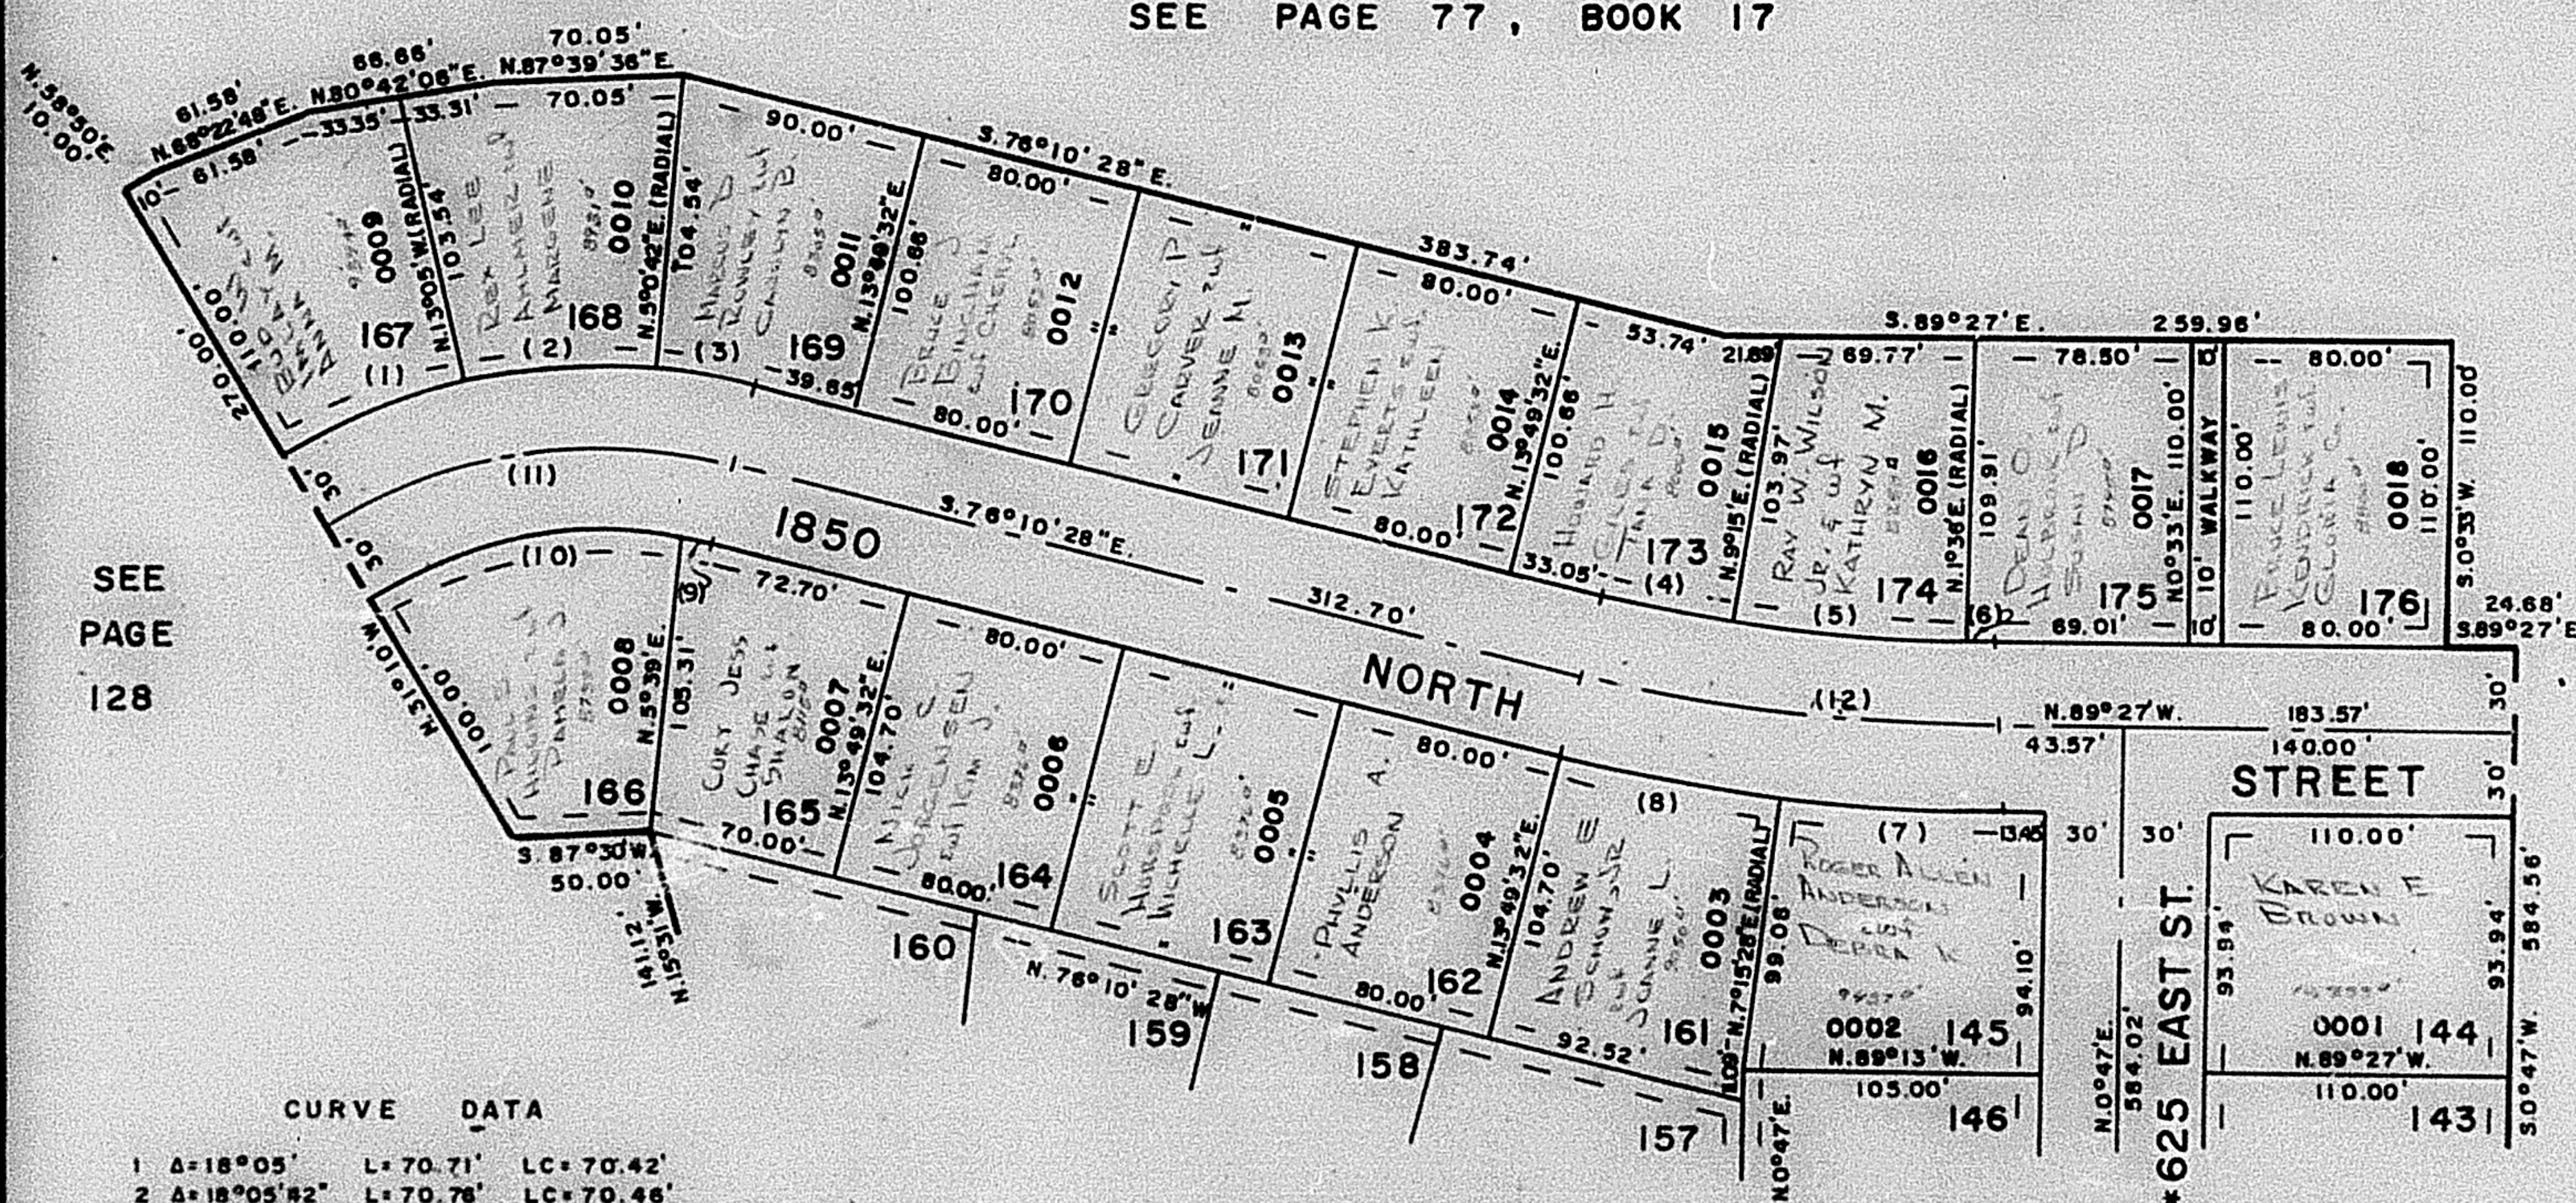

SEE
BOOK
17
PAGE
76

CURVE DATA				
1	$\Delta = 18^{\circ} 05'$	$L = 70.71'$	$LC = 70.42'$	
2	$\Delta = 18^{\circ} 05' 42''$	$L = 70.78'$	$LC = 70.46'$	
3	$\Delta = 8^{\circ} 48' 50''$	$L = 34.46'$	$LC = 34.43'$	
4	$\Delta = 4^{\circ} 34' 32''$	$L = 50.15'$	$LC = 50.14'$	
5	$\Delta = 7^{\circ} 39'$	$L = 83.85'$	$LC = 83.78'$	
6	$\Delta = 1^{\circ} 03'$	$L = 11.51'$	$LC = 11.51'$	
7	$\Delta = 6^{\circ} 42' 28''$	$L = 80.54'$	$LC = 80.50'$	
8	$\Delta = 6^{\circ} 34' 04''$	$L = 78.86'$	$LC = 78.82'$	
9	$\Delta = 4^{\circ} 17' 32''$	$L = 12.29'$	$LC = 12.29'$	
10	$\Delta = 4^{\circ} 04' 42''$	$L = 116.53'$	$LC = 114.09'$	
11	$\Delta = 44^{\circ} 59' 32''$	$L = 152.37'$	$T = 80.38'$	$R = 194.04'$
12	$\Delta = 13^{\circ} 16' 32''$	$L = 152.48'$	$T = 76.57'$	$R = 657.98'$

SEE PAGE 133

* CHANGED 8/21/75 (1096-52)

FOR COMPLETE ENG. DATA
SEE ORIG. DED. PLAT IN
BOOK 19, PAGE 8

7' UTILITY & DRAINAGE EASEMENTS
EACH SIDE OF PROPERTY LINE AS
INDICATED BY DASHED LINES