

PART OF N.W. 1/4 OF SEC. 4, T.6 N., R.1 W. & S.W. 1/4 OF SEC. 33, T. 7 N., R.1 W., S.L.B. & M.

134

# GREEN ACRES ESTATES NO. 5

TAXING UNIT 13

IN NORTH OGDEN CITY


PREFIX: 11-134

SCALE 1" = 60'

SEE PAGE 77, BOOK 17

SEE  
PAGE  
128

SEE  
BOOK  
17  
PAGE  
76

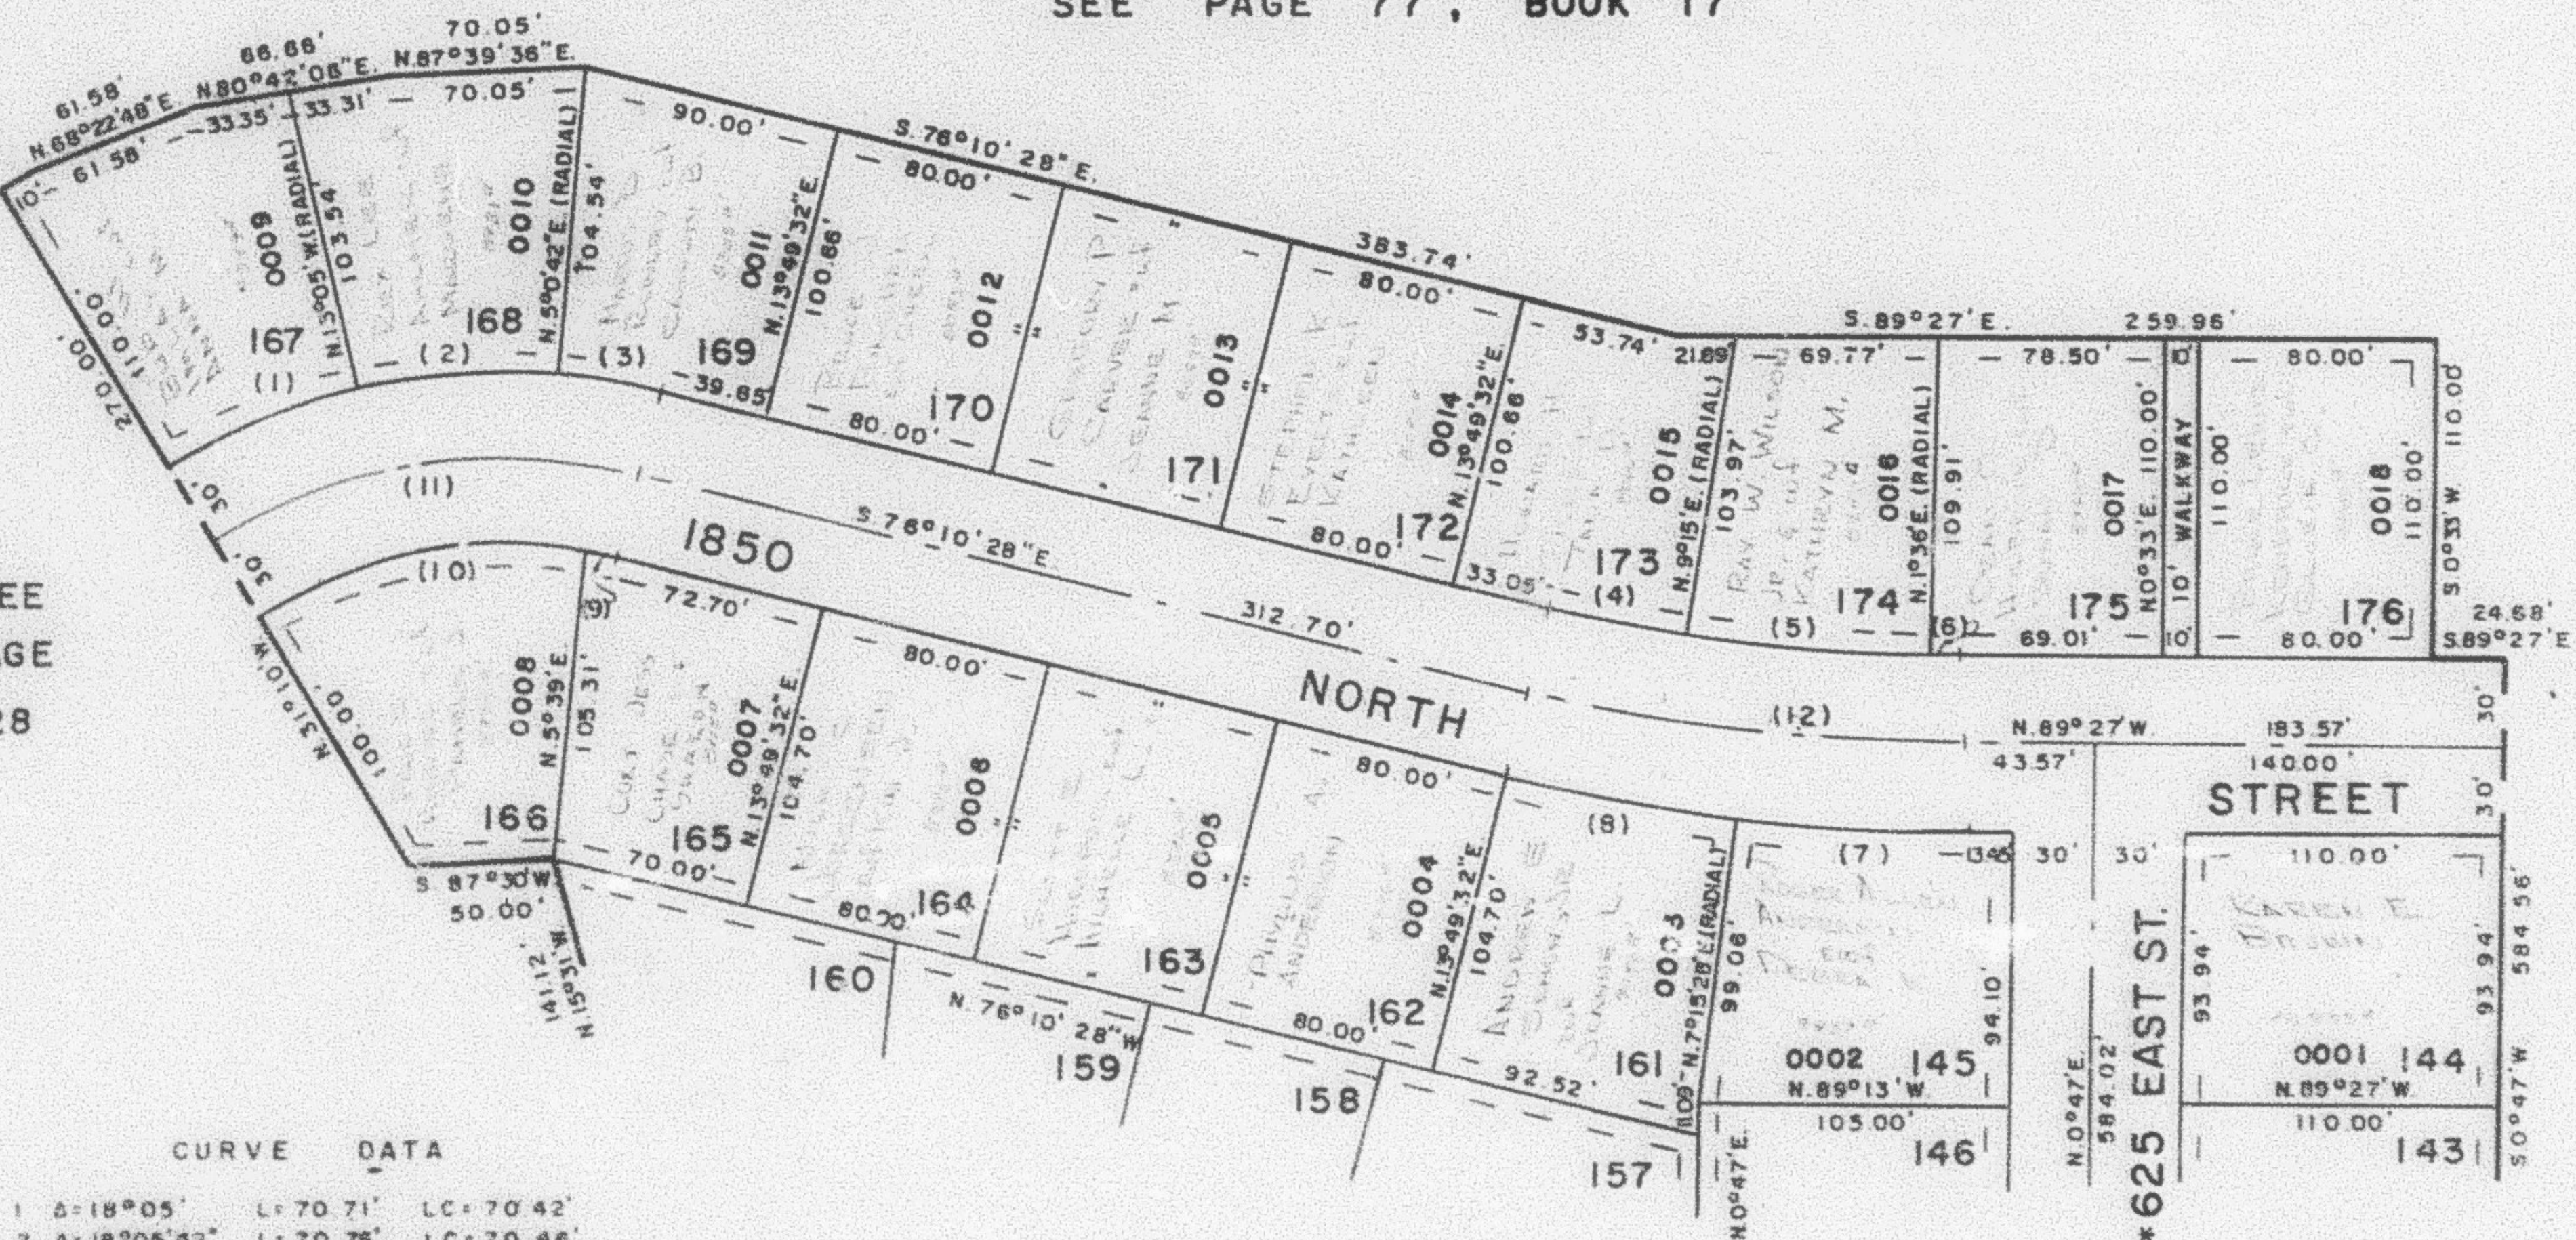

## CURVE DATA

|                |           |            |           |
|----------------|-----------|------------|-----------|
| 1 Δ=18°05'     | L=70.71'  | LC=70.42'  |           |
| 2 Δ=18°05'42"  | L=70.76'  | LC=70.46'  |           |
| 3 Δ=8°48'50"   | L=34.46'  | LC=34.43'  |           |
| 4 Δ=4°34'32"   | L=50.15'  | LC=50.14'  |           |
| 5 Δ=7°39'      | L=83.85'  | LC=83.78'  |           |
| 6 Δ=1°03'      | L=11.51'  | LC=11.51'  |           |
| 7 Δ=8°42'28"   | L=80.54'  | LC=80.50'  |           |
| 8 Δ=6°34'06"   | L=78.86'  | LC=78.82'  |           |
| 9 Δ=6°17'32"   | L=12.29'  | LC=12.29'  |           |
| 10 Δ=40°42'    | L=116.53' | LC=114.09' |           |
| 11 Δ=44°59'32" | L=152.37' | T=80.36'   | R=194.04' |
| 12 Δ=13°16'32" | L=152.46' | T=76.57'   | R=857.98' |

SEE PAGE 133

\* CHANGED 8/21/75 (1096-52)

FOR COMPLETE ENG DATA  
SEE ORIG DED. PLAT IN  
BOOK 19, PAGE 6

7' UTILITY & DRAINAGE EASEMENTS  
EACH SIDE OF PROPERTY LINE AS  
INDICATED BY DASHED LINES